


PLAN	DATE
BY	
NO.	
NO.	
NO.	
NO.	

PROFILE	DATE
BY	
NO.	
NO.	
NO.	
NO.	

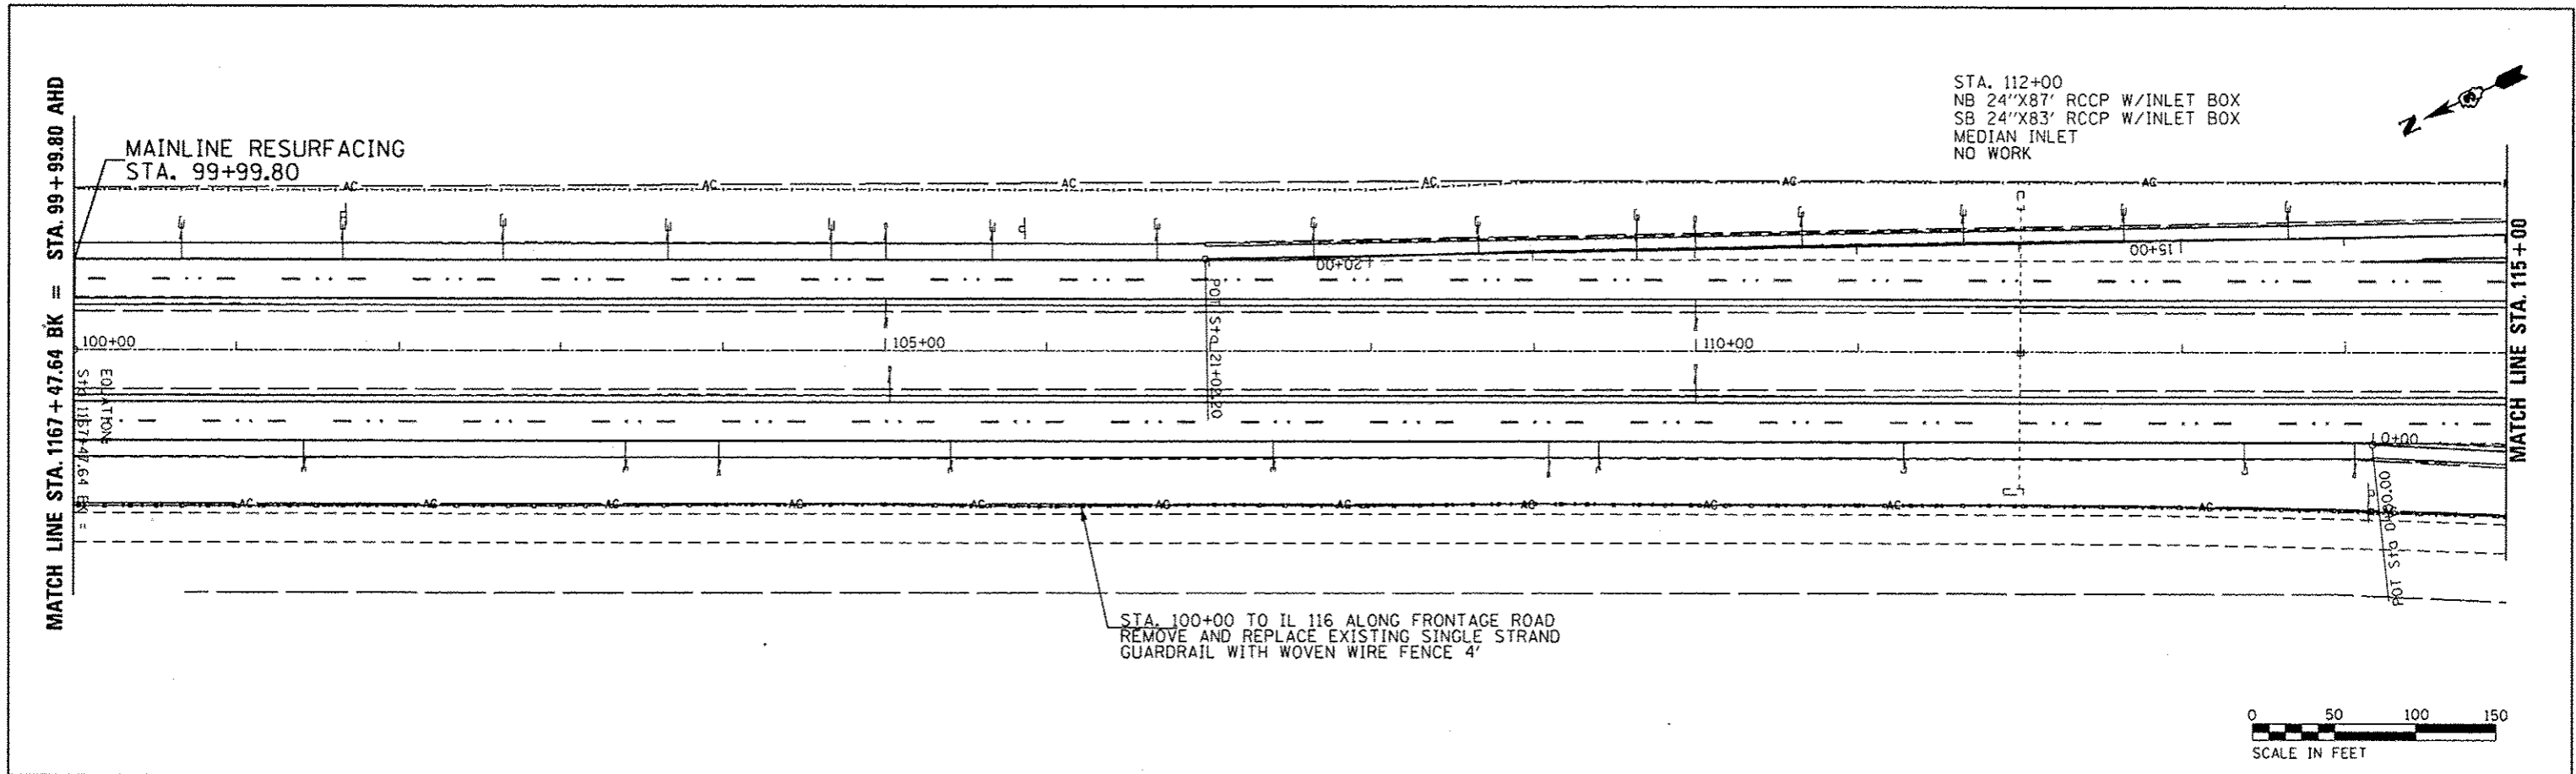

680	BM 105: STA. 105+00, 83' RT 80d SPIKE IN CABLE GUARDRAIL POST ELEV. - 674.13															BM 112: STA. 112+08, 83' RT CHIS "I" TOP CENTER HDWL ELEV. - 669.92															NORTH BOUND		680
675	-0.197%																														PROPOSED & PROFILE		675
670																															PROFILE OF 1967		670
665																																	665
671.70 675.70 676.16	675.60 676.06	671.10 675.50 675.96	675.40 675.86	671.15 675.30 675.77	675.20 675.67	671.16 675.10 675.57	675.00 675.47	671.17 674.90 675.37	674.80 675.27	670.76 674.70 675.17	674.60 675.07	670.66 674.50 674.98	674.40 674.88	670.68 674.30 674.78	674.20 674.68	670.46 674.10 674.58	674.00 674.48	670.14 673.90 674.38	673.80 674.28	670.17 673.70 674.18	673.60 674.08	670.04 673.50 673.98	673.40 673.88	669.92 673.30 673.78	673.20 673.68	669.27 673.10 673.58	673.00 673.48	669.11 672.90 673.39	672.80 673.28	668.95 672.70 673.19	673.20		
100+00	101+00	102+00	103+00	104+00	105+00	106+00	107+00	108+00	109+00	110+00	111+00	112+00	113+00	114+00	115+00																		
680	EL. 676.16																														SOUTH BOUND		680
675	-0.198%																														PROPOSED & PROFILE		675
670																															PROFILE OF 1967		670
665																																	665
671.70 675.70 676.16	675.60 676.06	671.10 675.50 675.96	675.40 675.86	671.15 675.30 675.76	675.20 675.66	671.16 675.10 675.57	675.00 675.47	671.17 674.90 675.37	674.80 675.27	670.76 674.70 675.17	674.60 675.07	670.66 674.50 674.97	674.40 674.87	670.68 674.30 674.77	674.20 674.67	670.46 674.10 674.57	674.00 674.48	670.14 673.90 674.38	673.80 674.28	670.17 673.70 674.18	673.60 674.08	670.04 673.50 673.98	673.40 673.88	669.92 673.30 673.78	673.20 673.68	669.27 673.10 673.58	673.00 673.48	669.11 672.90 673.39	672.80 673.28	668.95 672.70 673.19	673.19		
100+00	101+00	102+00	103+00	104+00	105+00	106+00	107+00	108+00	109+00	110+00	111+00	112+00	113+00	114+00	115+00																		