


**LANE CLOSURE DETAIL STAGE 1 - BEGINNING TAPER (TYPICAL)**

NORTHBOUND & SOUTHBOUND

TRAFFIC CONTROL DEVICES SHOWN TO BE INCLUDED IN COST OF TC & P 701401 (SPECIAL)

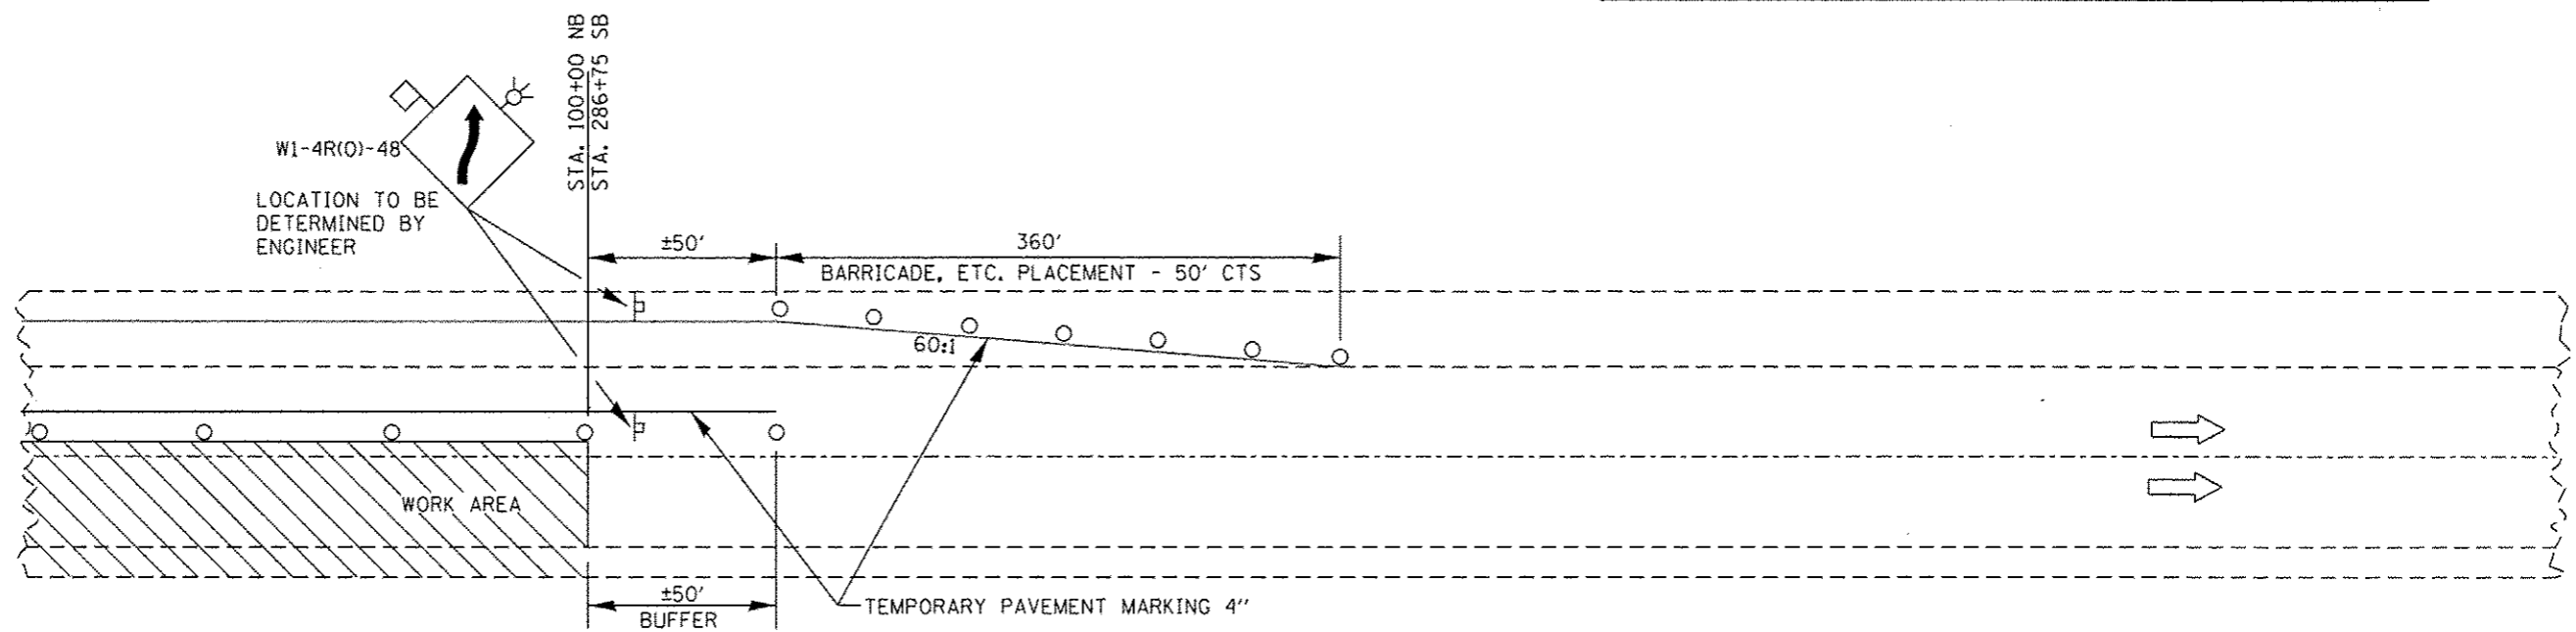

**LANE CLOSURE DETAIL STAGE 1 - ENDING TAPER (TYPICAL)**

NORTHBOUND & SOUTHBOUND

FILE NAME :	USER NAME : dunoanbd	DESIGNED -	REVISED -	<b>STATE OF ILLINOIS DEPARTMENT OF TRANSPORTATION</b>	<b>TRAFFIC CONTROL STAGING</b>			F.A.I. RTE.	SECTION	COUNTY	TOTAL SHEETS	SHEET NO.			
c:\pwork\pwork\dunoanbd\d0315542\036	CS3-shr-staging and TC.dgn	DRAWN -	REVISED -		SCALE:	SHEET	OF	SHEETS	STA.	TO STA.	57	38-3RS-2	IROQUOIS	186	39
	PLOT SCALE : 1/8"=1'-0"	CHECKED -	REVISED -												
	PLOT DATE : 6/18/2014	DATE -	REVISED -												
											CONTRACT NO. 66C53				
											ILLINOIS FED. AID PROJECT				