


PATCHING DETAIL UNDER STRUCTURES


* STA 259±85 SB S.N. 038-0125 **STA 261±00 SB
 * STA 259±80 NB S.N. 038-0125 **STA 260±90 NB

*** SEE PROPOSED PROFILE

PIPE UNDERDRAIN TO BE INSTALLED AS DIRECTED BY THE ENGINEER.

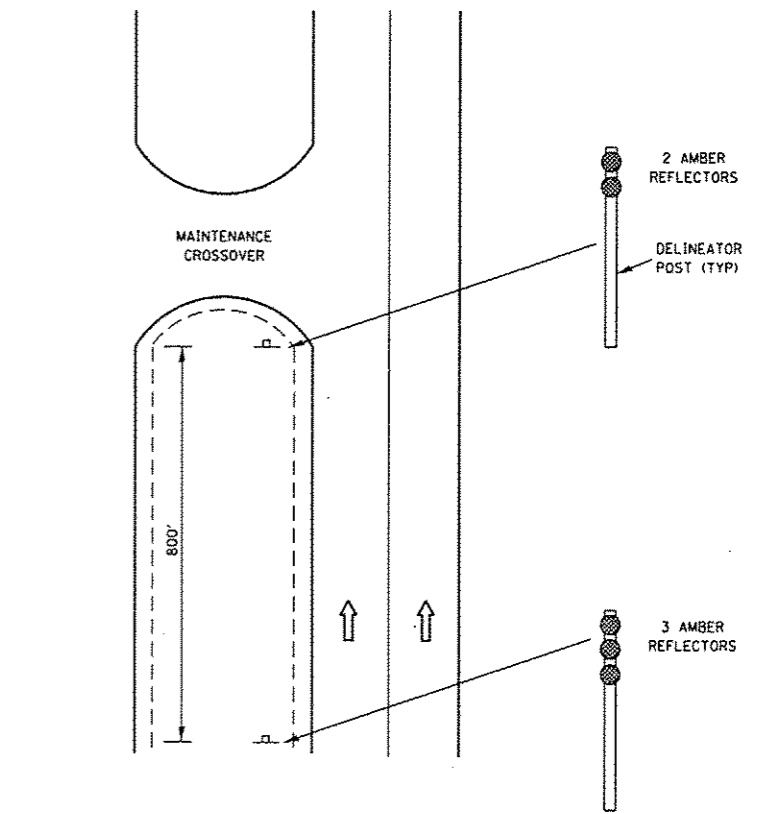

DELINEATION FOR MAINTENANCE CROSSOVER (TYPICAL FOR BOTH DIRECTIONS)

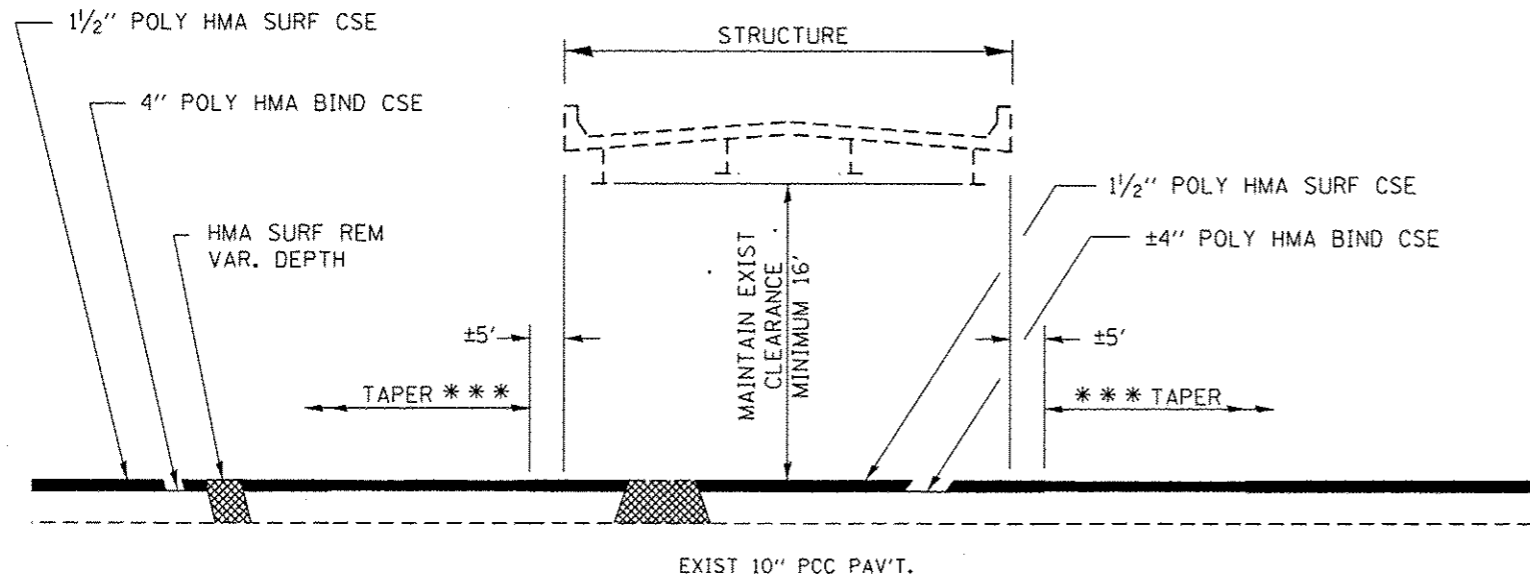

*** SEE PROFILE FOR PROPOSED TAPERS

TAPER DETAIL UNDER STRUCTURES

S.N. 038-0123 NORTHBOUND & SOUTHBOUND

FILE NAME :	USER NAME : duncanbd	DESIGNED -	REVISED -
ci:\pwwork\p1dot\duncanbd\10315542\036653-ahs-detail.dgn		DRAWN -	REVISED -
PLOT SCALE = 100.0000' / in.		CHECKED -	REVISED -
PLOT DATE = 6/10/2014		DATE -	REVISED -

STATE OF ILLINOIS
DEPARTMENT OF TRANSPORTATION

SCALE:		SHEET NO. OF SHEETS		STA.	TO STA.	F.A.I. RTE.		SECTION	COUNTY	TOTAL SHEETS	SHEET NO.
						57		038-31RS-2	IROQUOIS	106	44
						FED. ROAD DIST. NO.		ILLINOIS FED. AID PROJECT		CONTRACT NO. 66C53	