


DATE	
BY	
SURVEYED	
NOTE BOOK	
TEMPERATURE	
AREAS CHECKED	
NO.	

DATE	
BY	
SURVEYED	
NOTE BOOK	
TEMPERATURE	
AREAS CHECKED	
NO.	

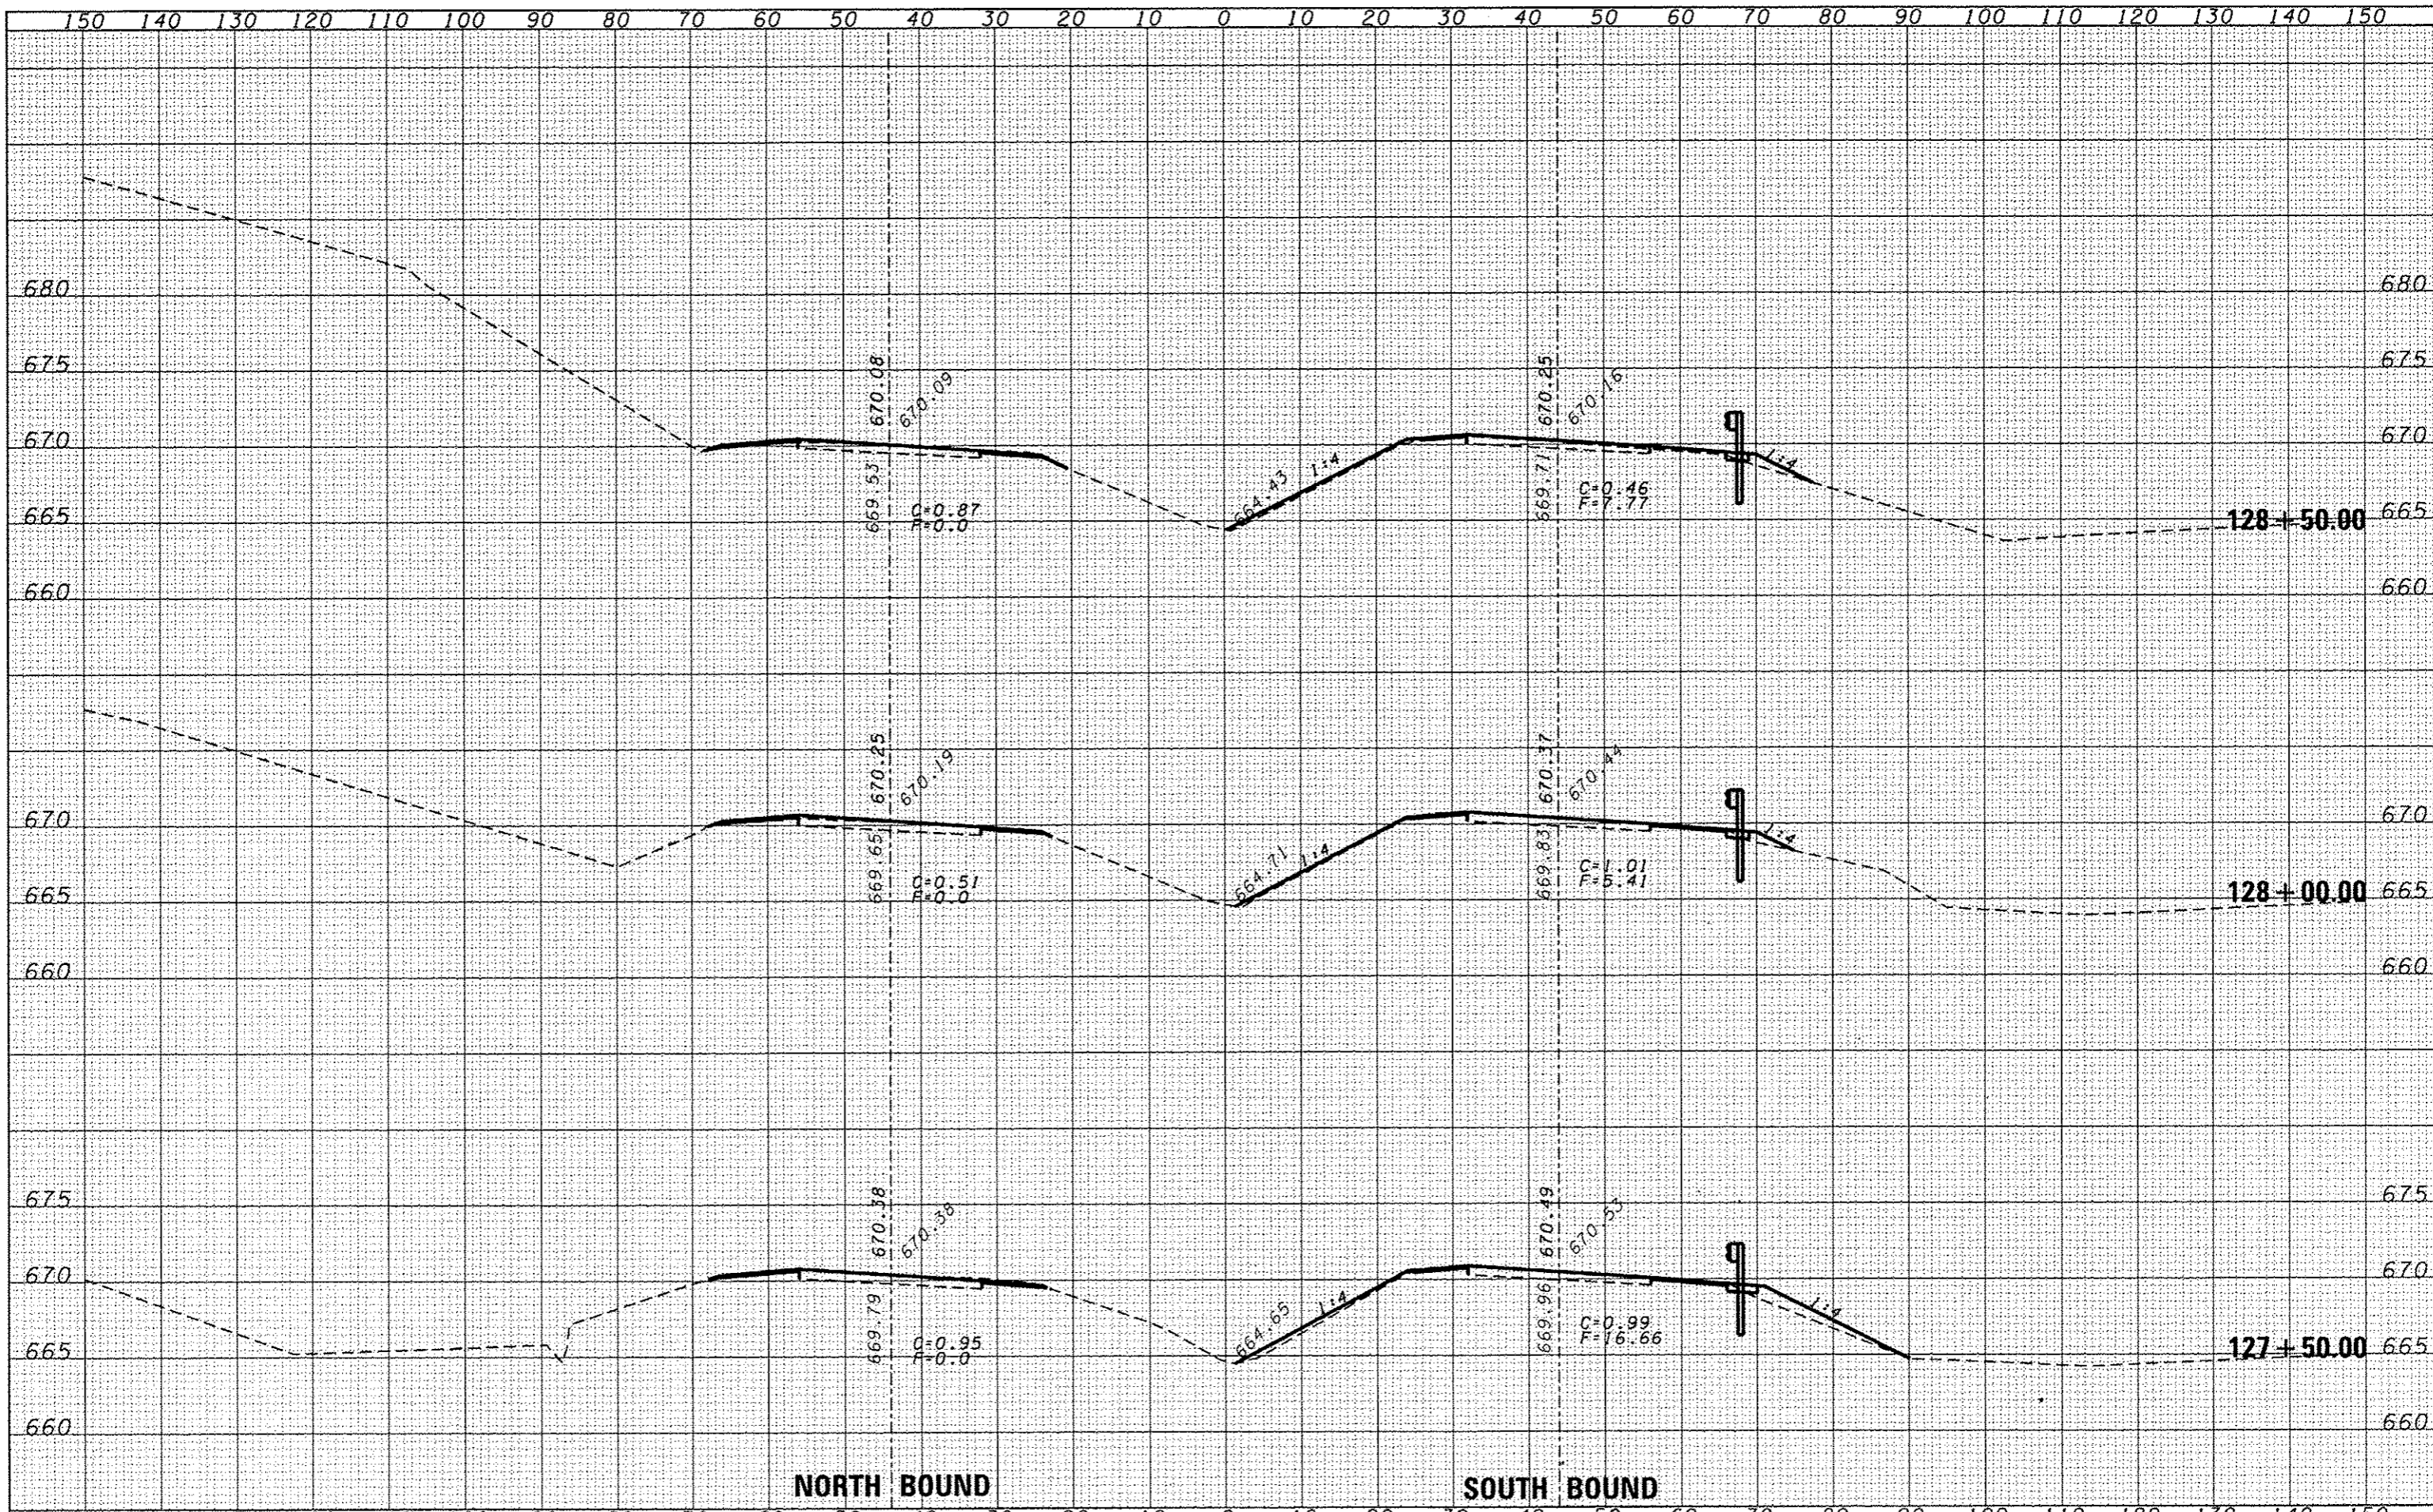

**NORTH BOUND**

**SOUTH BOUND**

FILE NAME :	USER NAME : duncanbd
c:\p\work\p\sd\td\uncanbd\0315542\036653-sh	DESIGNED -
	DRAWN -
	CHECKED -
	DATE -
	PLT SCALE = 20.0000' / in.
	PLT DATE = 6/10/2014

DESIGNED -	REVISED -
DRAWN -	REVISED -
CHECKED -	REVISED -
DATE -	REVISED -

**STATE OF ILLINOIS  
DEPARTMENT OF TRANSPORTATION**

**CROSS SECTIONS**

SCALE: SHEET NO. OF SHEETS STA. 127+50.00 TO STA. 128+50.00

F.A.I. RTE.	SECTION	COUNTY	TOTAL SHEETS	SHEET NO.
57	138-3/RS-2	IROQUOIS	186	58
FED. ROAD DIST. NO. [ILLINOIS] FED. AID PROJECT			CONTRACT NO. 66C53	