


DATE	
BY	
DESIGNED	
DRAWN	
CHECKED	
DATE	
FILE NAME	
USER NAME	
DESIGNED	
DRAWN	
CHECKED	
DATE	

DATE	
BY	
DESIGNED	
DRAWN	
CHECKED	
DATE	
FILE NAME	
USER NAME	
DESIGNED	
DRAWN	
CHECKED	
DATE	

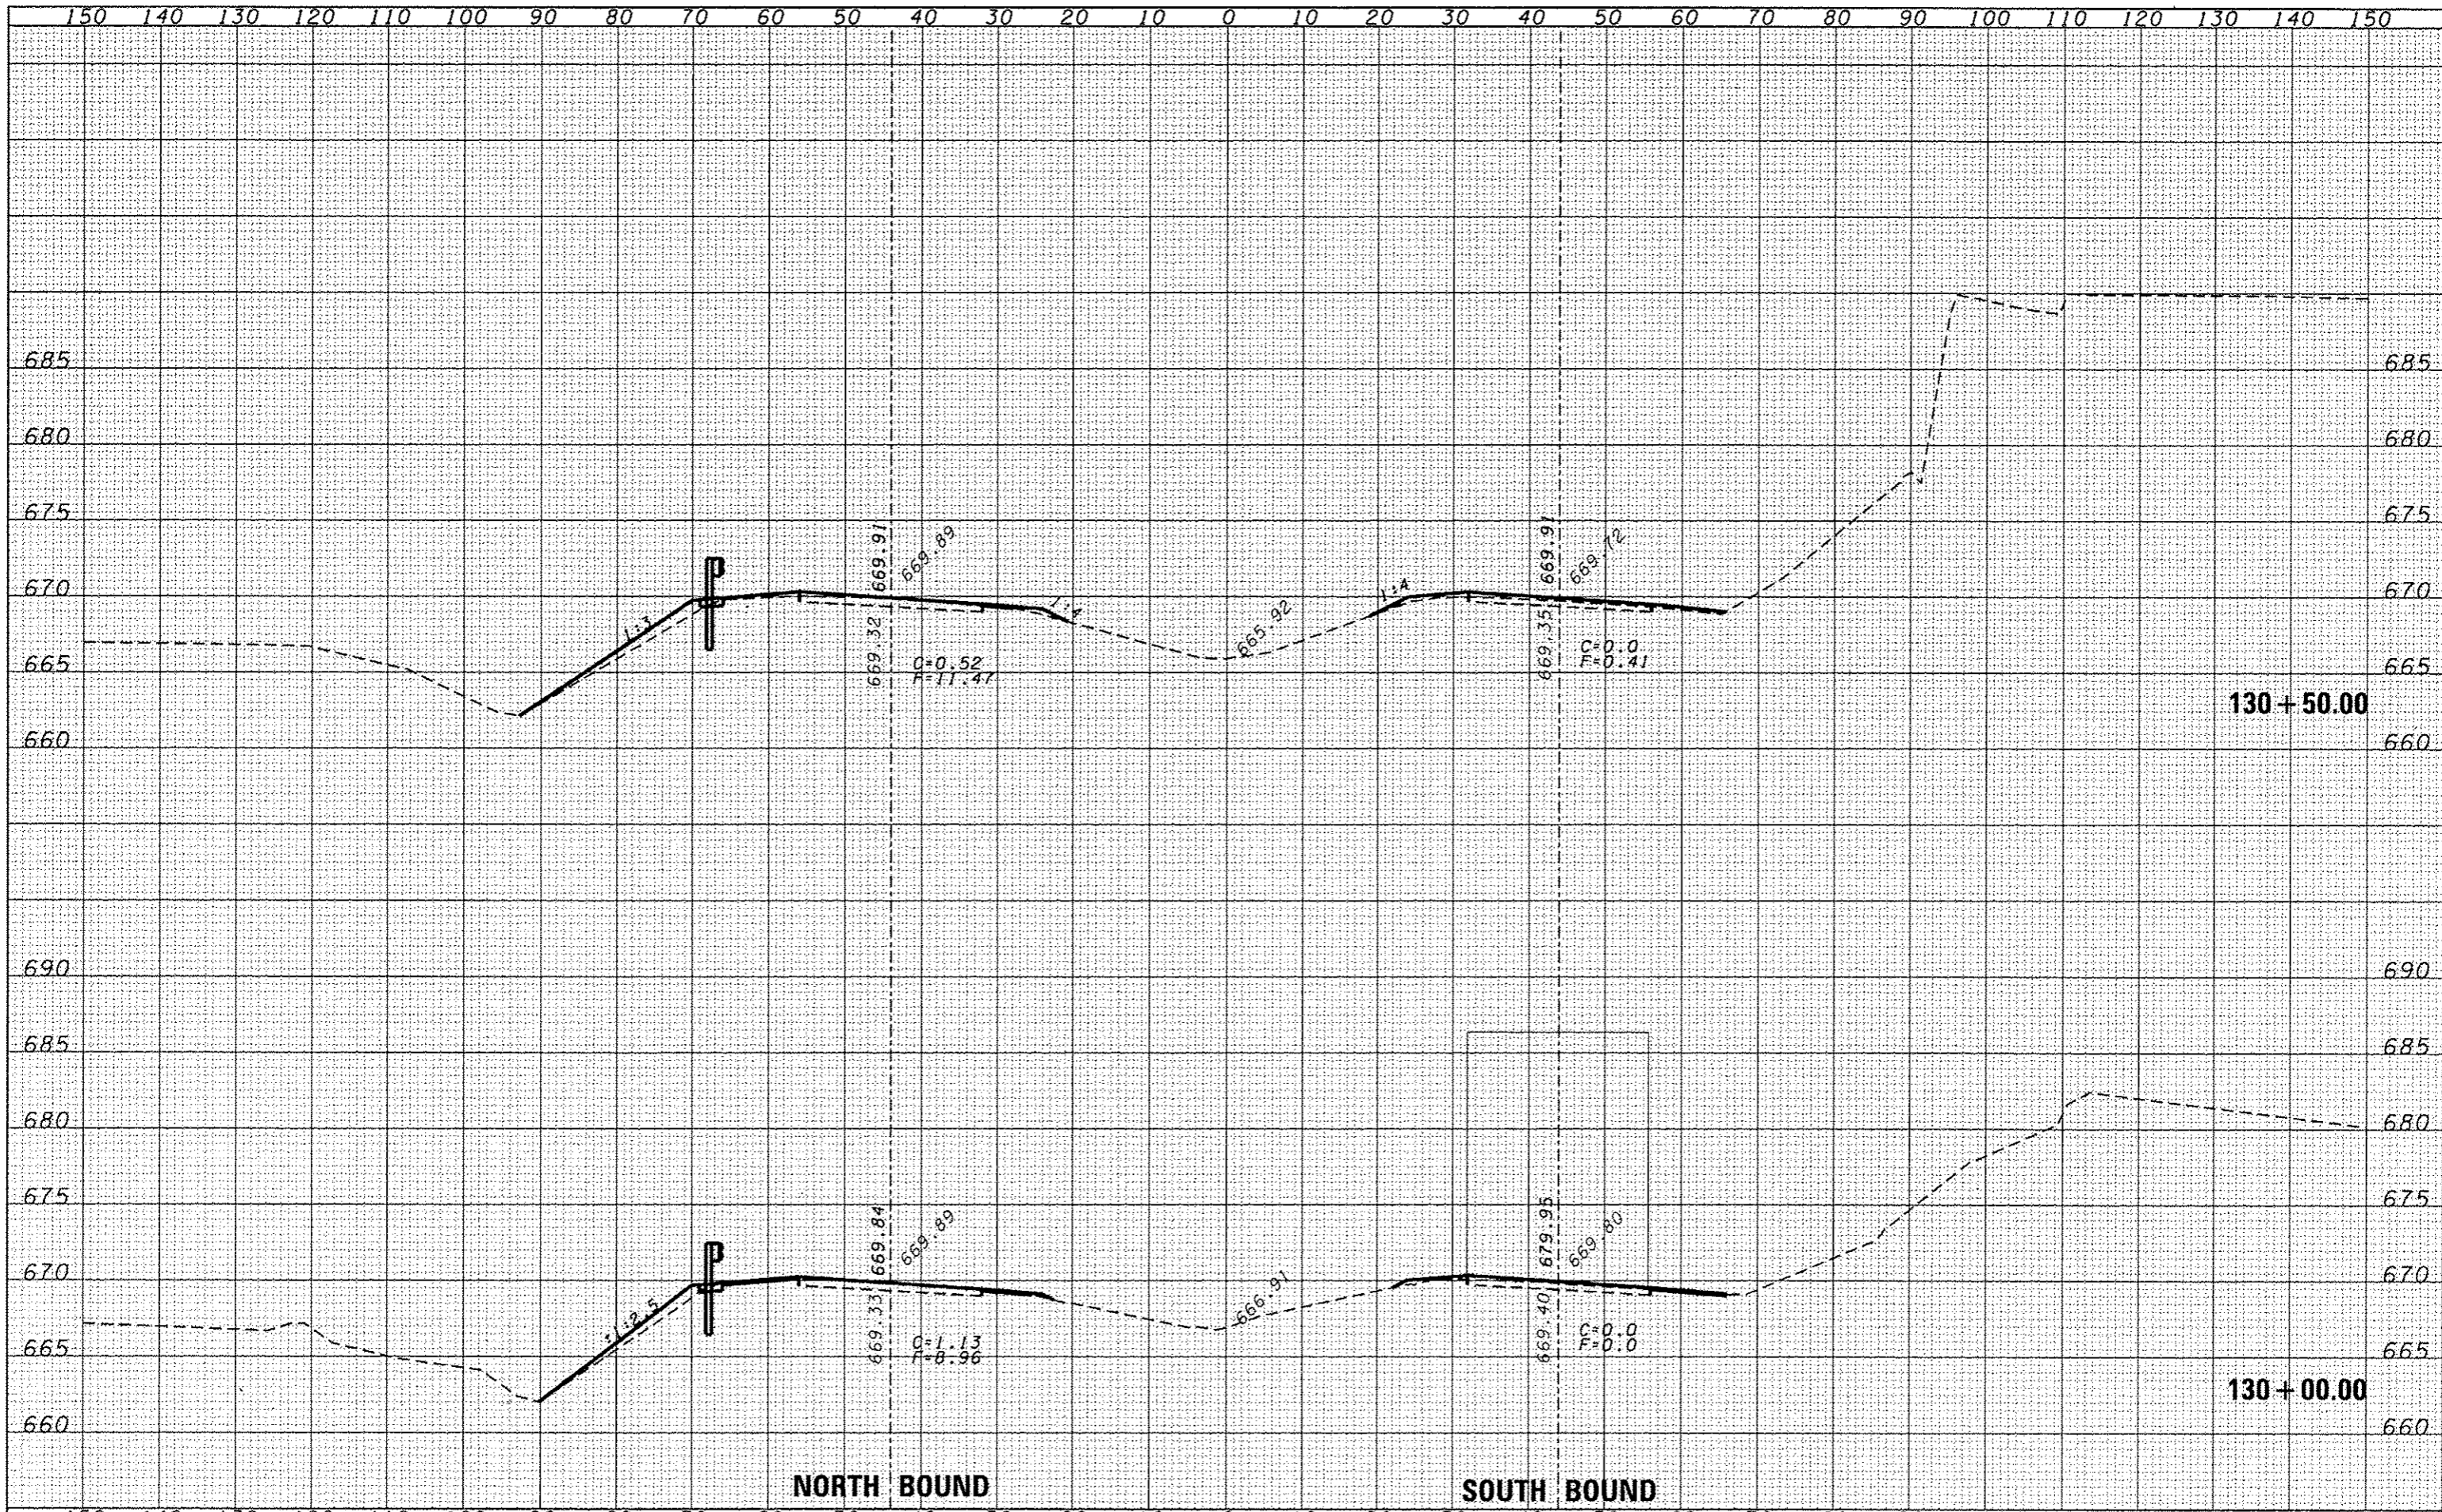

FILE NAME :	USER NAME : duncanbd	DESIGNED -	REVISIED -	<b>STATE OF ILLINOIS</b> <b>DEPARTMENT OF TRANSPORTATION</b>	<b>CROSS SECTIONS</b>	F.A.I. RTE.	SECTION	COUNTY	TOTAL SHEETS	SHEET NO.
at:\pwork\p10dot\duncanbd\0315542\0366C53-ah	DESIGNED -	REVISIED -	57			138-31RS-2	IROQUOIS	186	60	
PLOT SCALE = 20,0000' / in.	CHECKED -	REVISIED -	CONTRACT NO. 66C53							
PLOT DATE = 6/18/2014	DATE -	REVISIED -	ILLINOIS FED. AID PROJECT							