


DATE	
BY	
DESIGNED	
DRAWN	
CHECKED	
DATE	

DATE	
BY	
DESIGNED	
DRAWN	
CHECKED	
DATE	

DATE	
BY	
DESIGNED	
DRAWN	
CHECKED	
DATE	

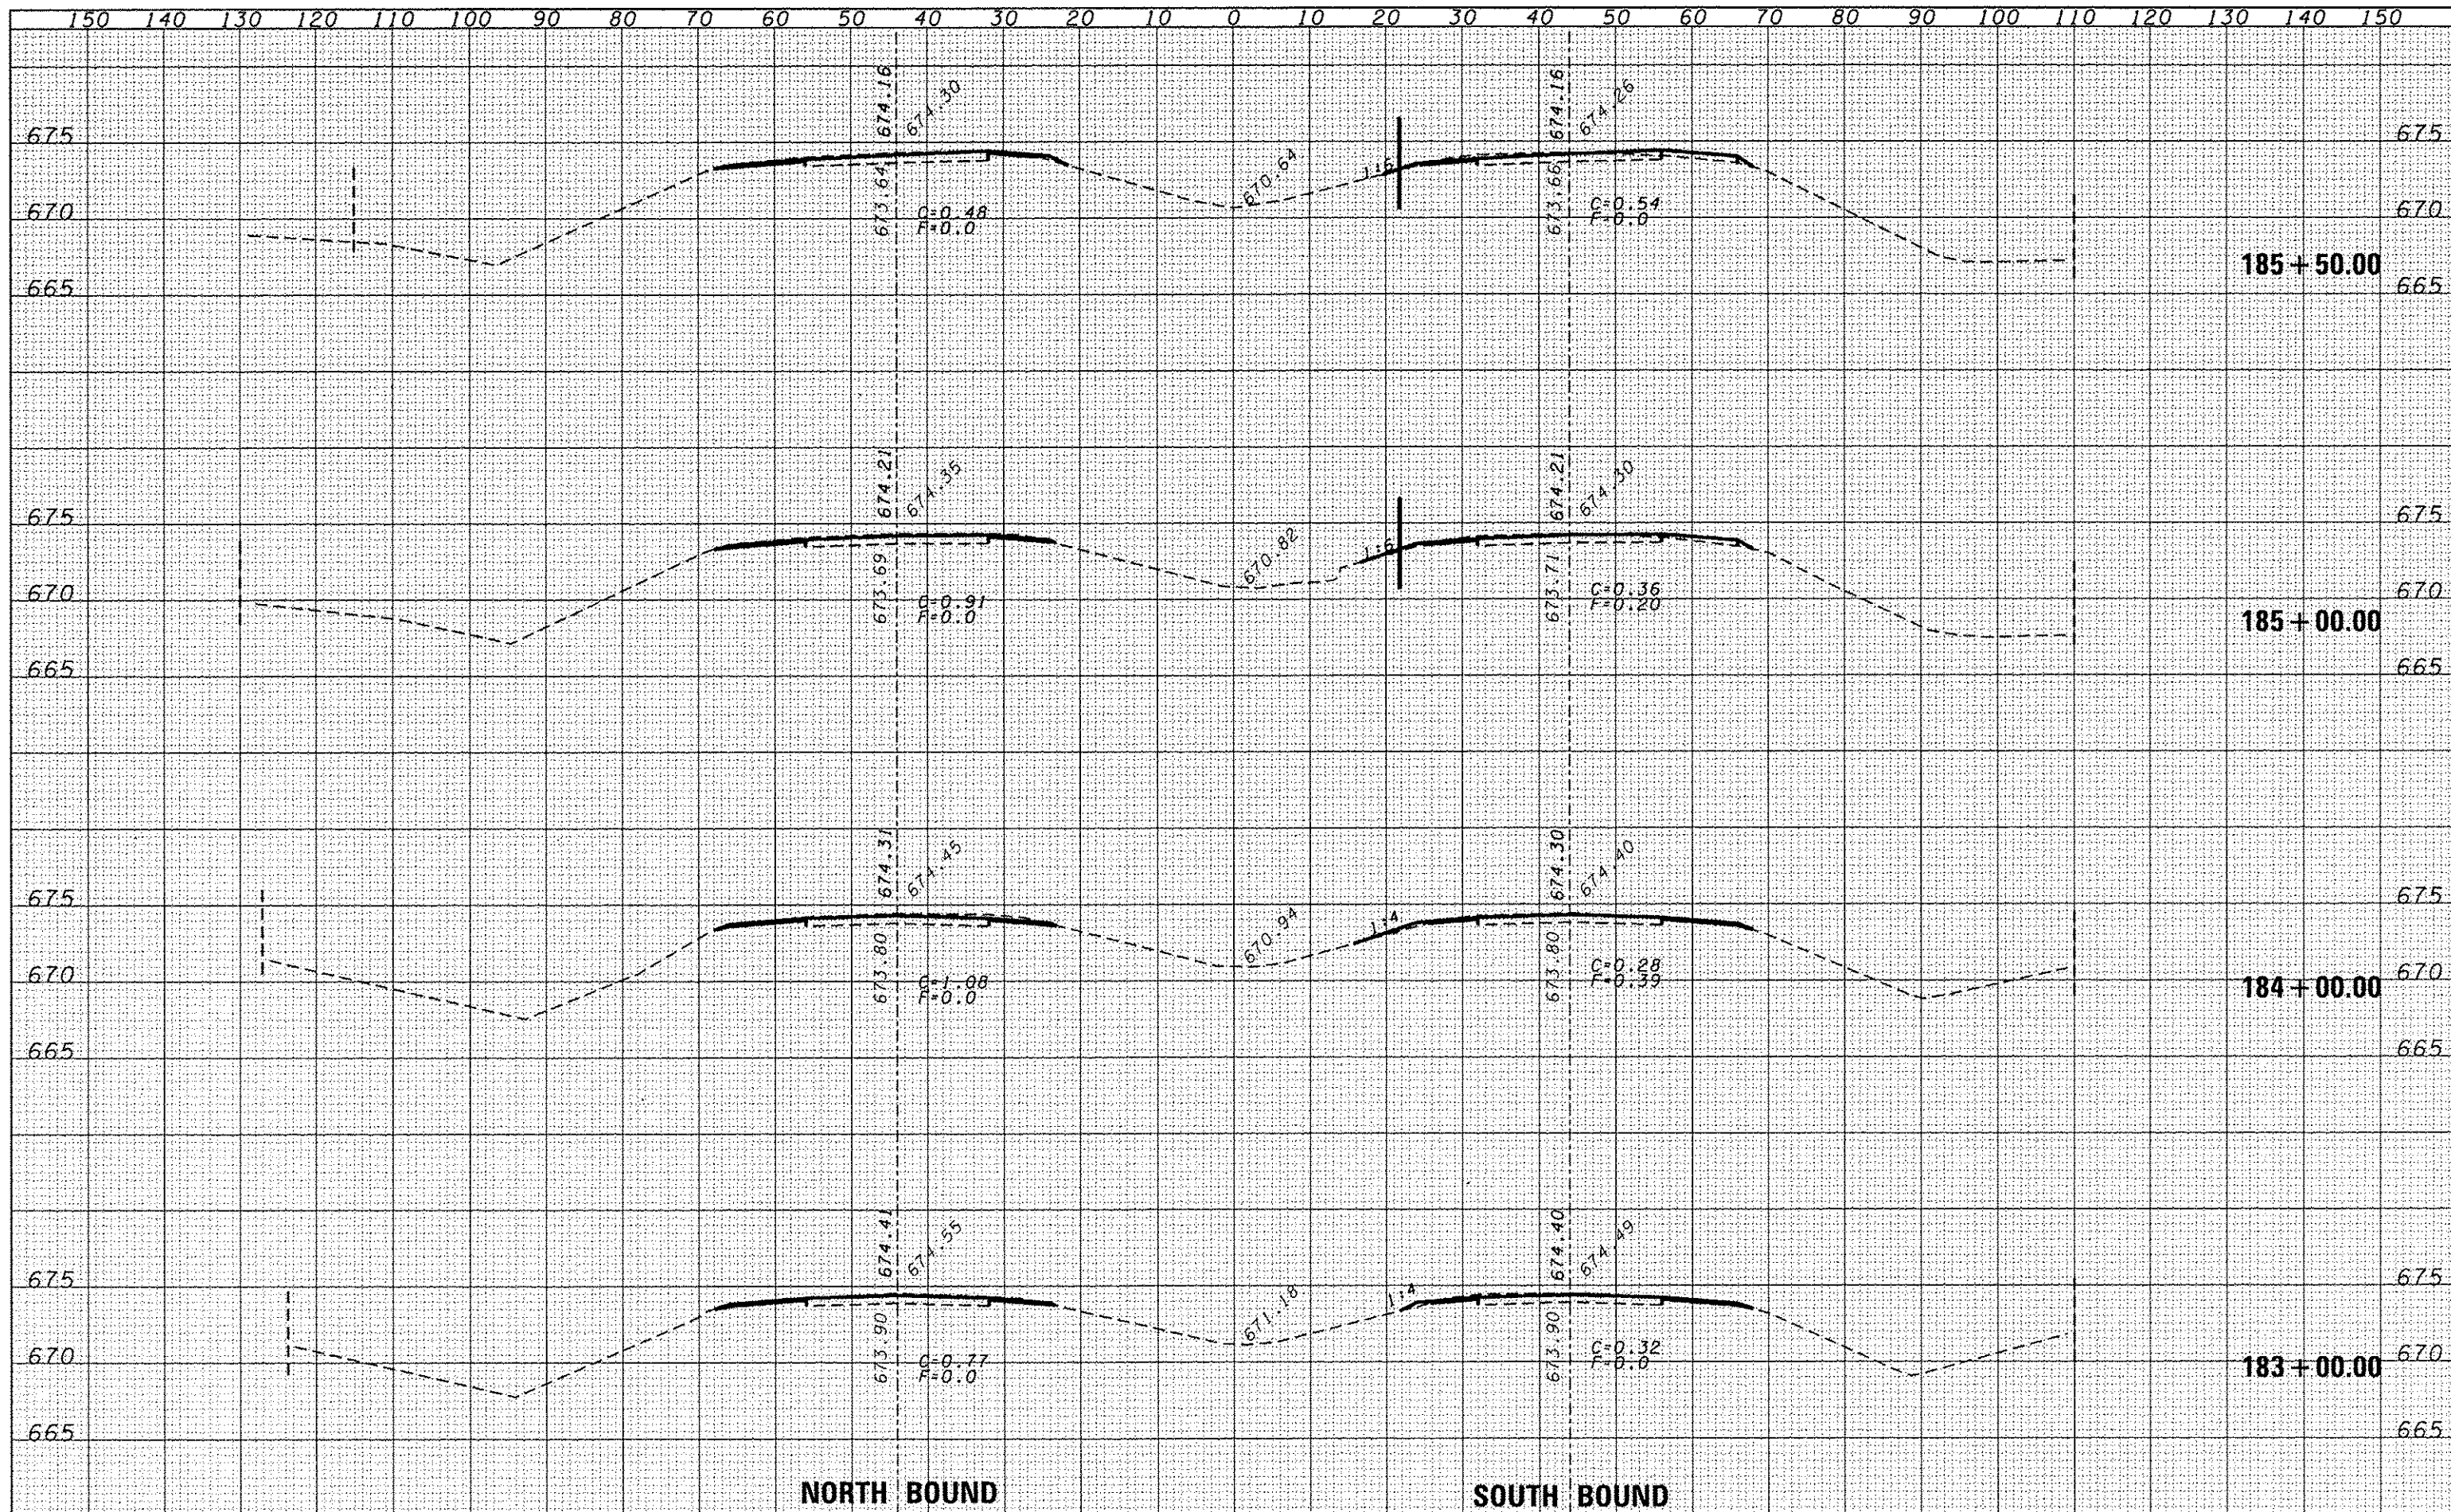

NORTH BOUND

SOUTH BOUND

FILE NAME =	USER NAME = dumaanbd	DESIGNED -	REVISED -	<p align="center">STATE OF ILLINOIS DEPARTMENT OF TRANSPORTATION</p>	<p align="center">CROSS SECTIONS</p>	F.A.I. RTE.	SECTION	COUNTY	TOTAL SHEETS	SHEET NO.
c:\pwork\pwork\dumaanbd\0315542\036653-11-xsh.dgn	DRAWN -	REVISED -	57			(38-3)RS-2	IROQUOIS	186	80	
PLOT SCALE = 20.0000' / in.	CHECKED -	REVISED -	CONTRACT NO. 56C53							
PLOT DATE = 6/10/2014	DATE -	REVISED -	FED. ROAD DIST. NO. ILLINOIS FED. AID PROJECT							
SCALE:						SHEET NO.	OF	SHEETS	STA. 183+00.00	TO STA. 185+50.00