
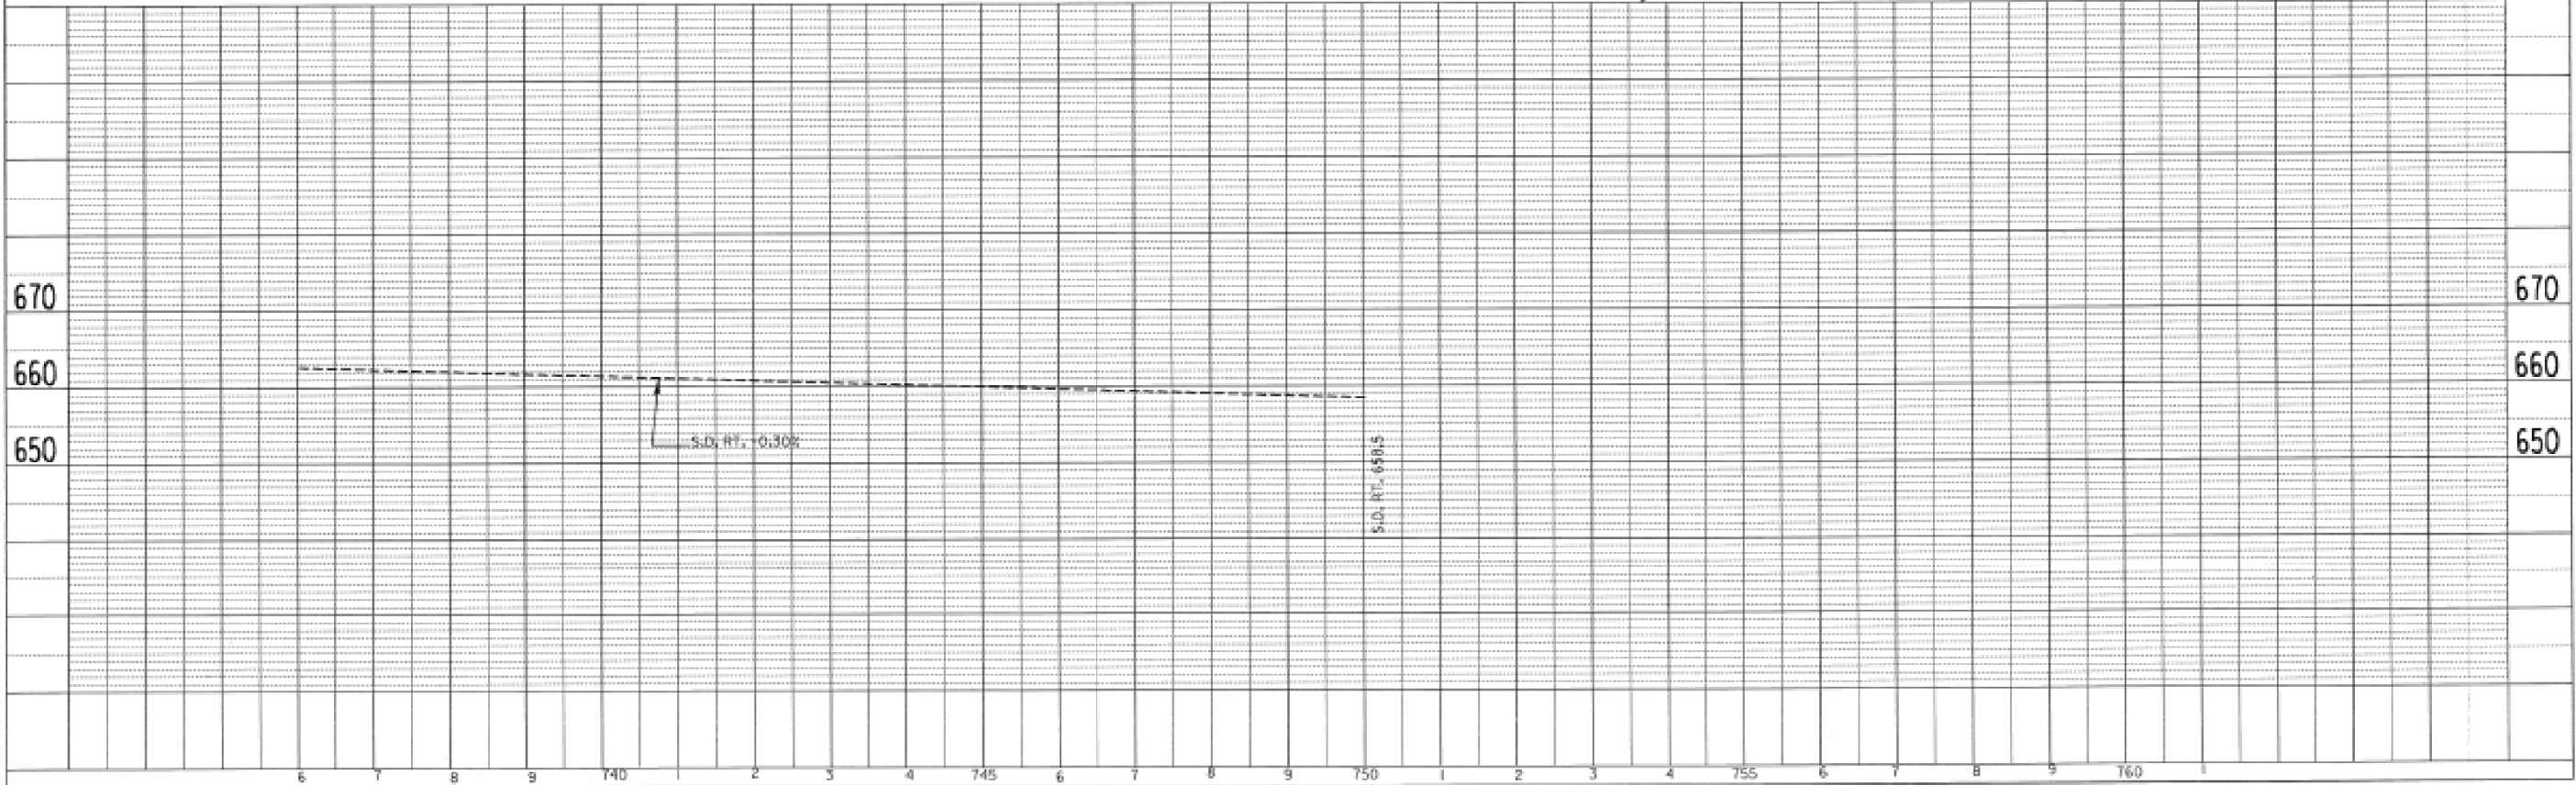


FOR INFORMATION ONLY

PAL. NO.	SECTION	COUNTY	TOTAL SHEETS	SHEET NO.
55	53-6RA-1	LIVINGSTON	18	6
STA. 750+00	TO STA. 760+00			
DESIGN DELAY	CLASS	FILE NO.		

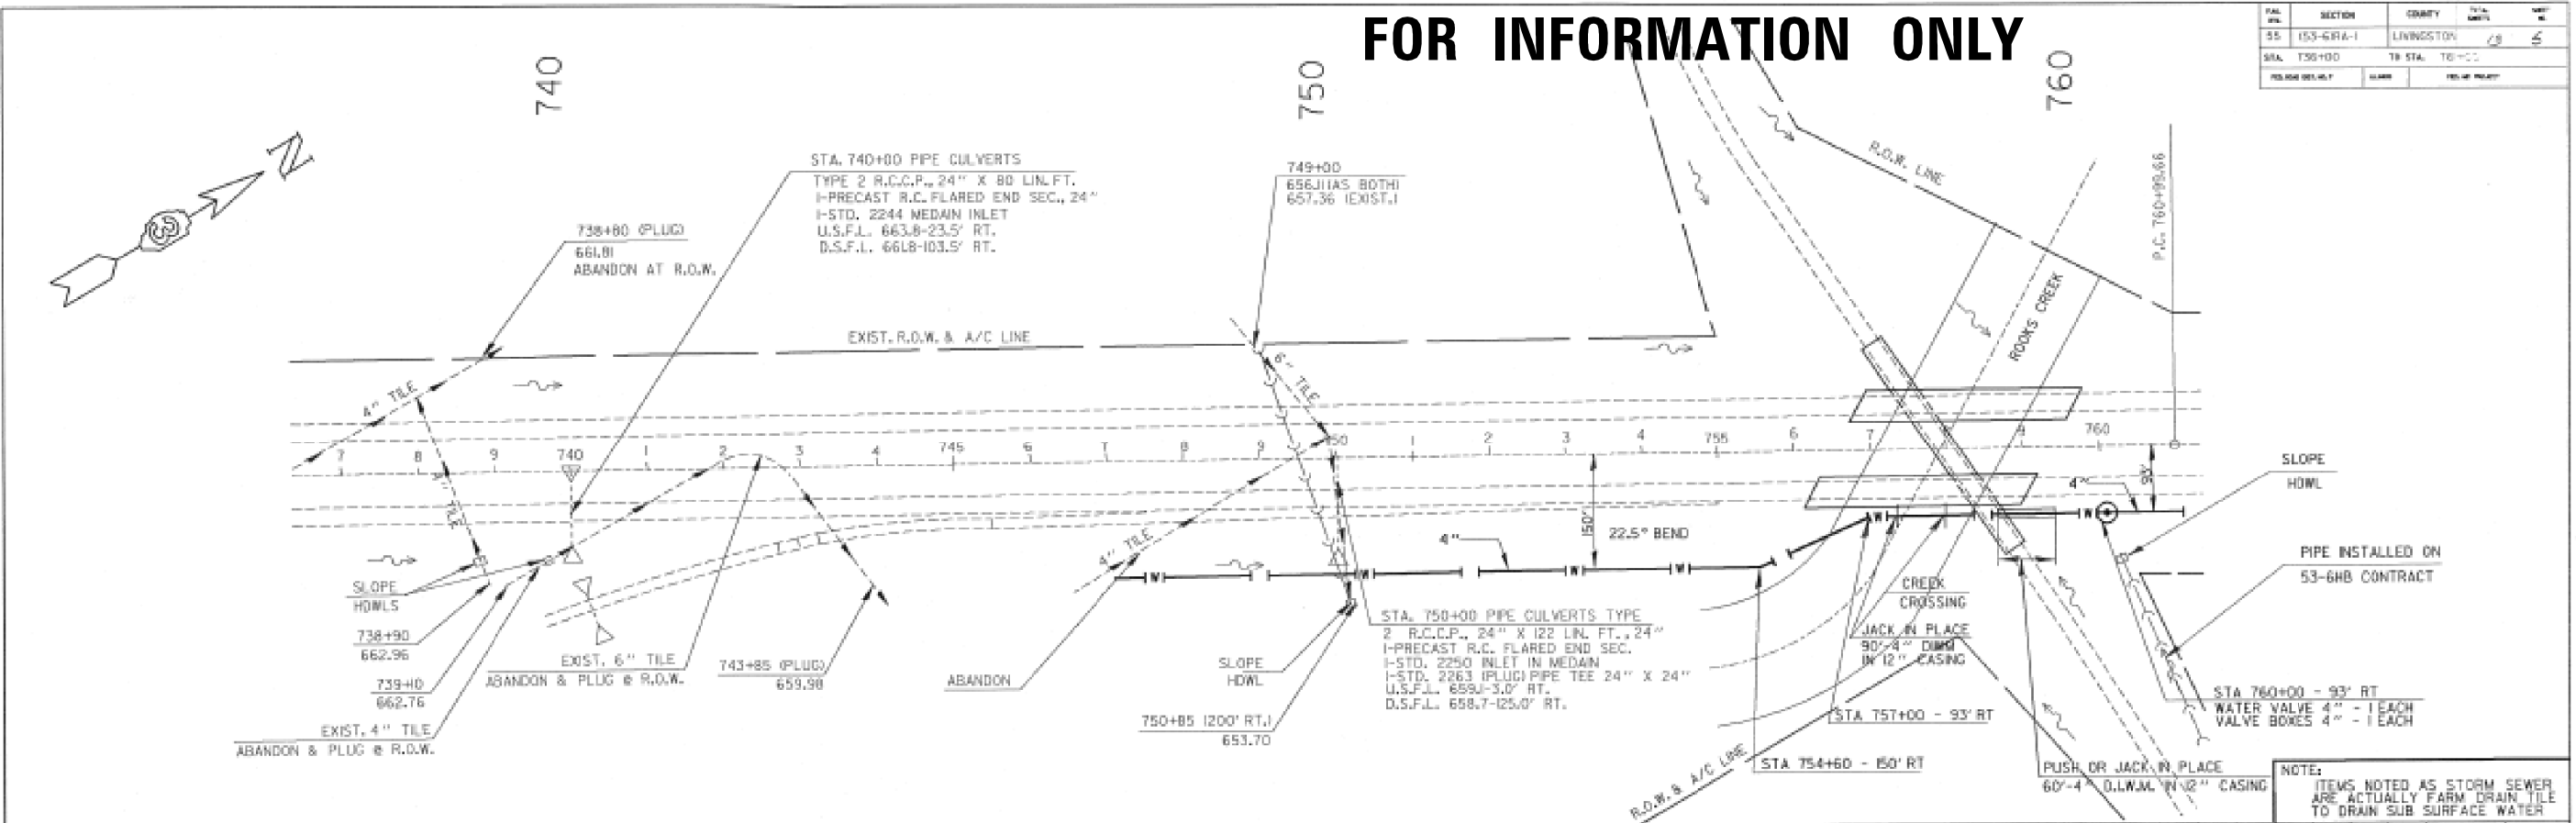

NOTE:
ITEMS NOTED AS STORM SEWER
ARE ACTUALLY FARM DRAIN TILE
TO DRAIN SUB SURFACE WATER

PLAN

DATE	
BY	
CHECKED	
DESIGNED	
DRAWN	
FILE NO.	

PROFILE

DATE	
BY	
CHECKED	
DESIGNED	
DRAWN	
FILE NO.	

FILE NAME =	USER NAME = Schwankerg	DESIGNED -	REVISED -
c:\p\work\p\dot\schwankerg\d0410675\066E29-sht-details.dgn		DRAWN -	REVISED -
\$MODELNAME\$	PLOT SCALE = 1/16" = 1' / in.	CHECKED -	REVISED -
	PLOT DATE = 8/22/2014	DATE -	REVISED -

STATE OF ILLINOIS
DEPARTMENT OF TRANSPORTATION

LIMESTONE NORTHBOUND REST AREA	
SCALE:	SHEET OF SHEETS STA. TO STA.

*2015-1 TREE REMOVAL FOR EAB CONTROL

F.A.I. RTE.	SECTION	COUNTY	TOTAL SHEETS	SHEET NO.
80&55	*	GRUNDY/LIV.	20	14
CONTRACT NO. 66E29				
ILLINOIS FED. AID PROJECT				