

INDEX OF SHEETS

- 1. COVER SHEET
- 2. CONSTRUCTION NOTES AND COMMITMENTS
- 3-4. SUMMARY OF QUANTITIES
- 5-8. LED REPLACEMENT LOCATIONS
- 9-10. LOOP INSTALLATION DETAILS (IL 29 & TRUITT)
- 11. LOOP INSTALLATION (IL 9 & EIGHTH)
- 12. FYA CONVERSION (IL 29 & IL 98)
- 13. CABINET INSTALLATION DETAILS (IL 116 & SPRINGFIELD)

HIGHWAY STANDARDS

STANDARDS LISTED
ON SHEET 2

PROJECT DESCRIPTION

REPLACEMENT OF TRAFFIC SIGNAL AND PEDESTRIAN LED MODULES, REPLACEMENT OF BATTERY BACKUP SYSTEM BATTERIES, INSTALLATION OF TRAFFIC SIGNAL AND PEDESTRIAN HEADS, INSTALLATION OF DETECTOR LOOPS, CONDUIT, AND HANDHOLES AND CONVERSION OF INTERSECTIONS TO FLASHING YELLOW ARROW SEQUENCING

J.U.L.I.E.
JOINT UTILITY LOCATION INFORMATION FOR EXCAVATION
1-800-892-0123
OR 811


PROJECT ENGINEER: ERIC HOWALD (309) 671-4481
PROJECT MANAGER: RANDY LANINGA (309) 671-4477
CATALOG NO. 35126-00D
CONTRACT NO. 68B90

STATE OF ILLINOIS
DEPARTMENT OF TRANSPORTATION
DIVISION OF HIGHWAYS

**PROPOSED
HIGHWAY PLANS**


VARIOUS ROUTES
SECTION D4 SIGNAL WORK 2015
VARIOUS COUNTIES

C-94-089-14

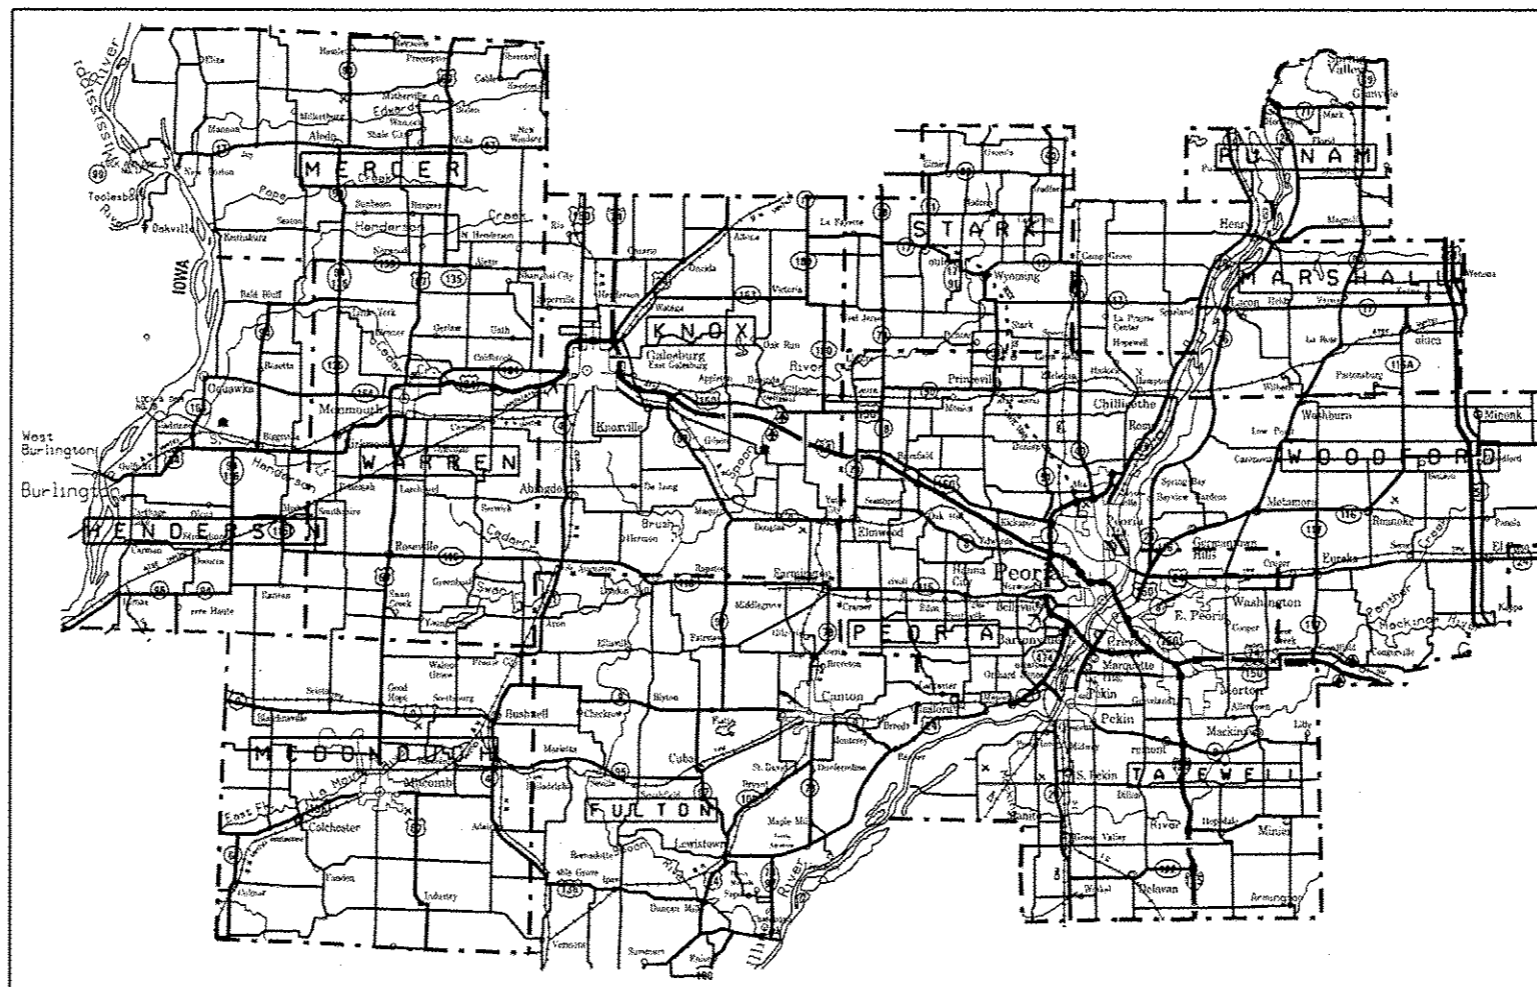

RTE.	SECTION	COUNTY	TOTAL SHEETS	SHEET NO.
VARIOUS	D4 SIGNAL WORK 2015	VARIOUS	13	1

D-94-032-14

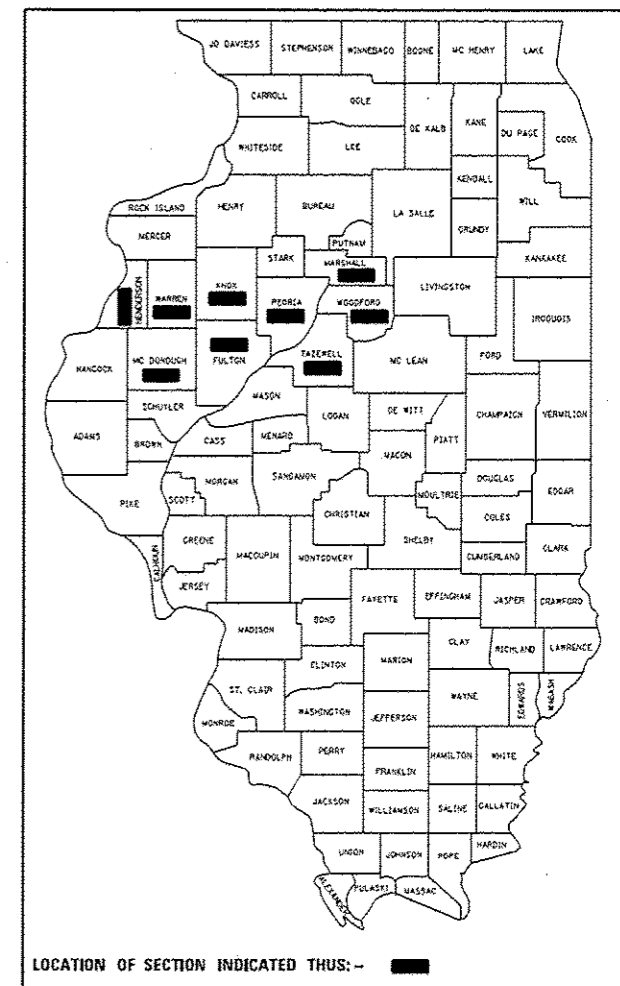

LOCATION OF SECTION INDICATED THUS: - [black rectangle]

STATE OF ILLINOIS
DEPARTMENT OF TRANSPORTATION
DIVISION OF HIGHWAYS

SUBMITTED *9/28* 2014
Kevin A. Hawthorn
DEPUTY DIRECTOR OF HIGHWAYS, REGION ENGINEER

Oct 17 2014
John D. Baranzoni, P.E.
ENGINEER OF DESIGN AND ENVIRONMENT

Oct 17 2014
Amir Osman, P.E.
DIRECTOR OF HIGHWAYS, CHIEF ENGINEER

PRINTED BY THE AUTHORITY
OF THE STATE OF ILLINOIS