



EXISTING ROADWAY TYPICAL SECTION (US 51 BUS - NB)

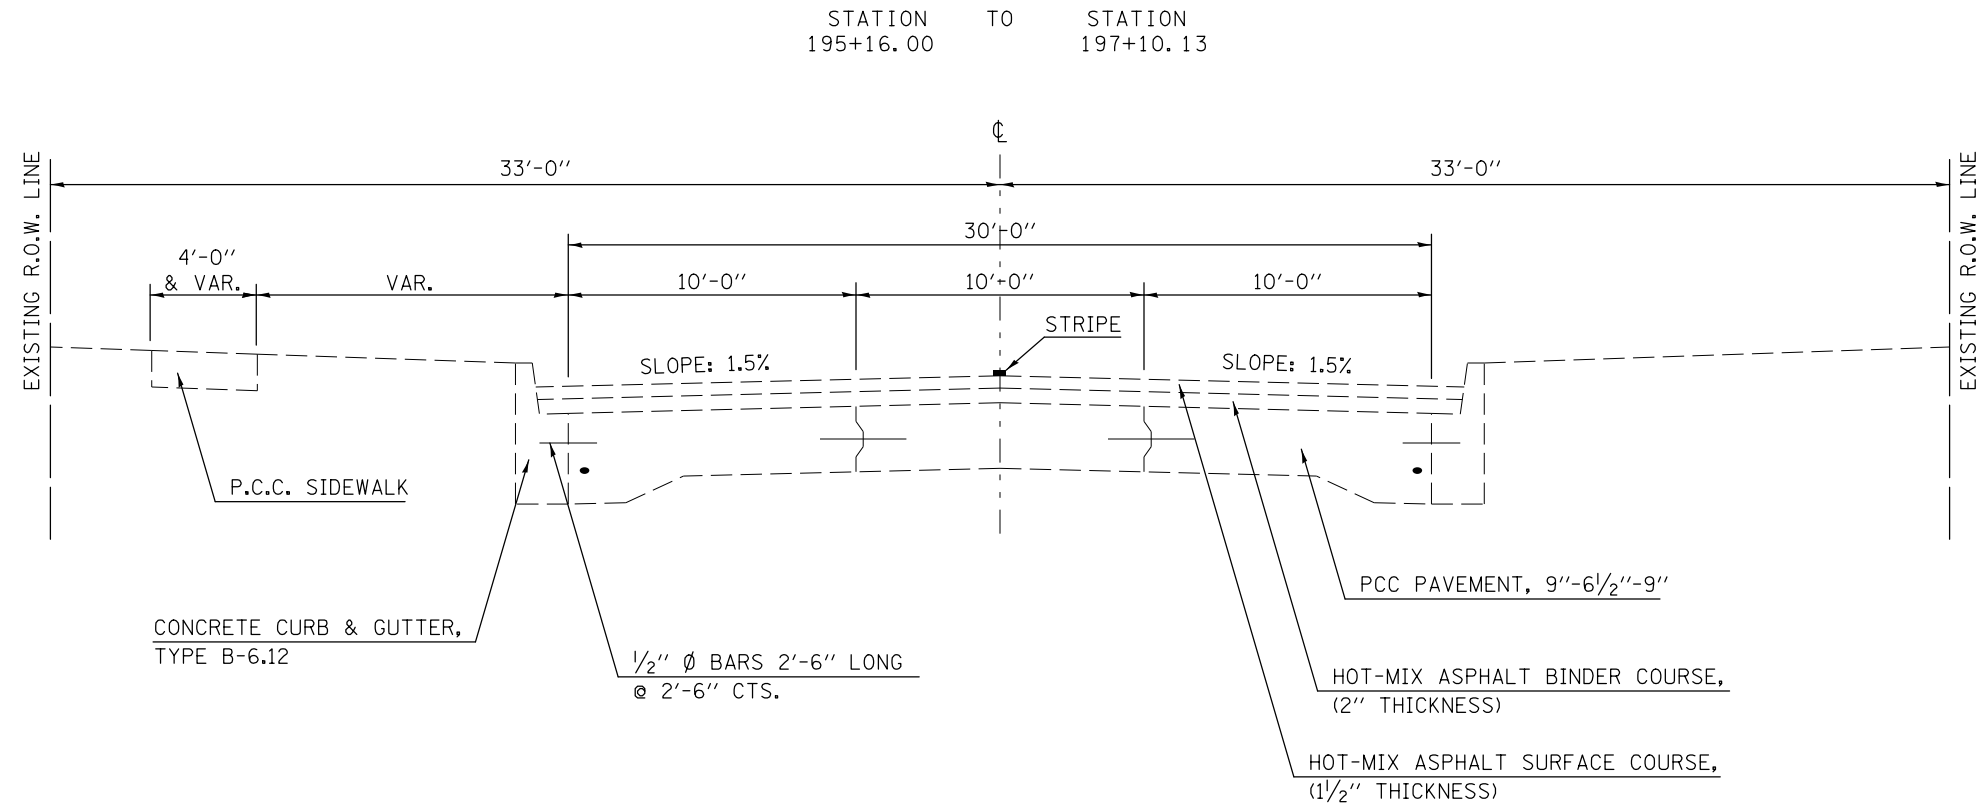

PROPOSED ROADWAY TYPICAL SECTION (US 51 BUS - NB)

*BEGINS AT STATION 196+32.8
(SEE TABLE IN GENERAL NOTES)
MIN LIFT 2 1/4" & MAX LIFT 4 1/2"

STATION 195+16.00 TO STATION 196+86.19
196+86.19 TO STATION 196+92.19 FLEXIBLE CONNECTOR (SEE STANDARD 420401)

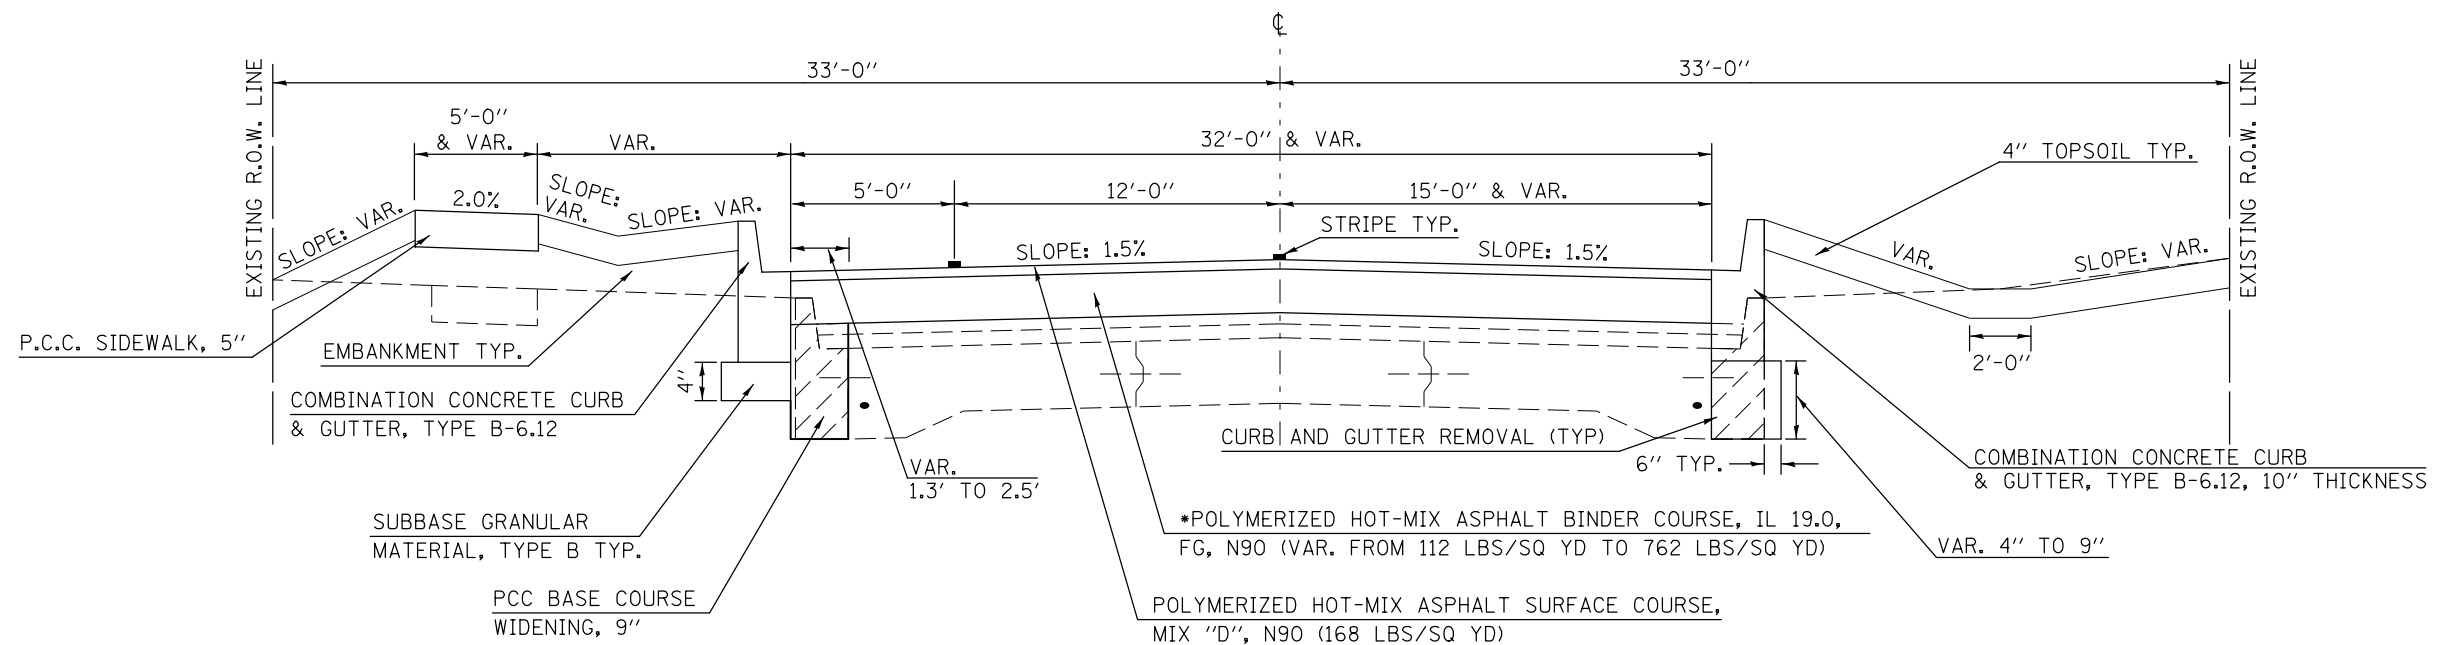

USER NAME = noganbj
FILE NAME = #FILES#
PLOT SCALE = 40,000' / in.
PLOT DATE = 8/13/2014

DESIGNED - MRS
DRAWN - MRS
CHECKED - AJK
DATE - 1/25/13

REVISED
REVISED
REVISED
REVISED

**STATE OF ILLINOIS
DEPARTMENT OF TRANSPORTATION**

TYPICAL SECTIONS

SCALE: NTS SHEET NO. 1 OF 3 SHEETS STA. TO STA.

F.A.P. RTE.	SECTION	COUNTY	TOTAL SHEETS	SHEET NO.
730	62-ZBR	MCLEAN	65	11
CONTRACT NO. 70540				
ILLINOIS FED. AID PROJECT				