


EXISTING STRUCTURE TYPICAL SECTION

S.N. 057-0054

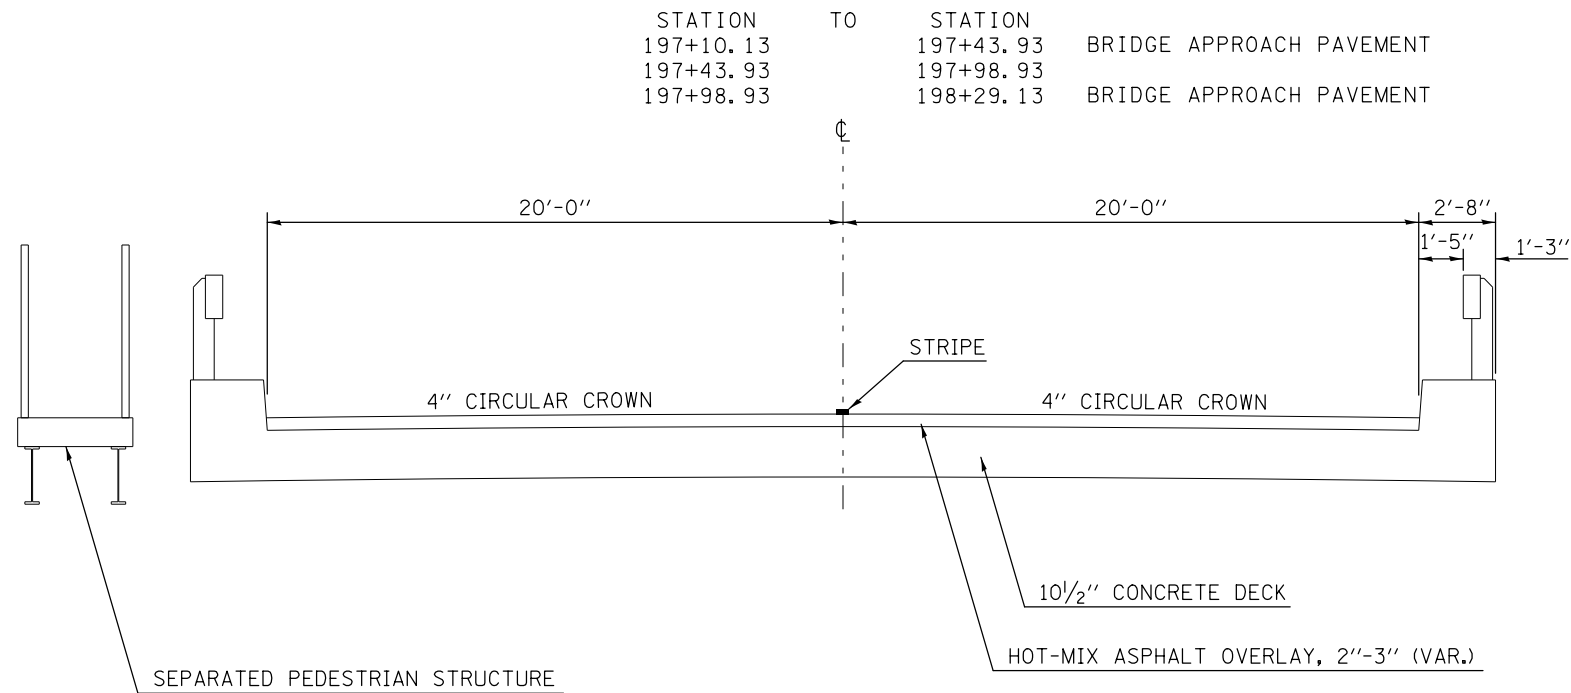

PROPOSED STRUCTURE TYPICAL SECTION

S.N. 057-0256

