


EXISTING ROADWAY TYPICAL SECTION (US 51 BUS - NB)

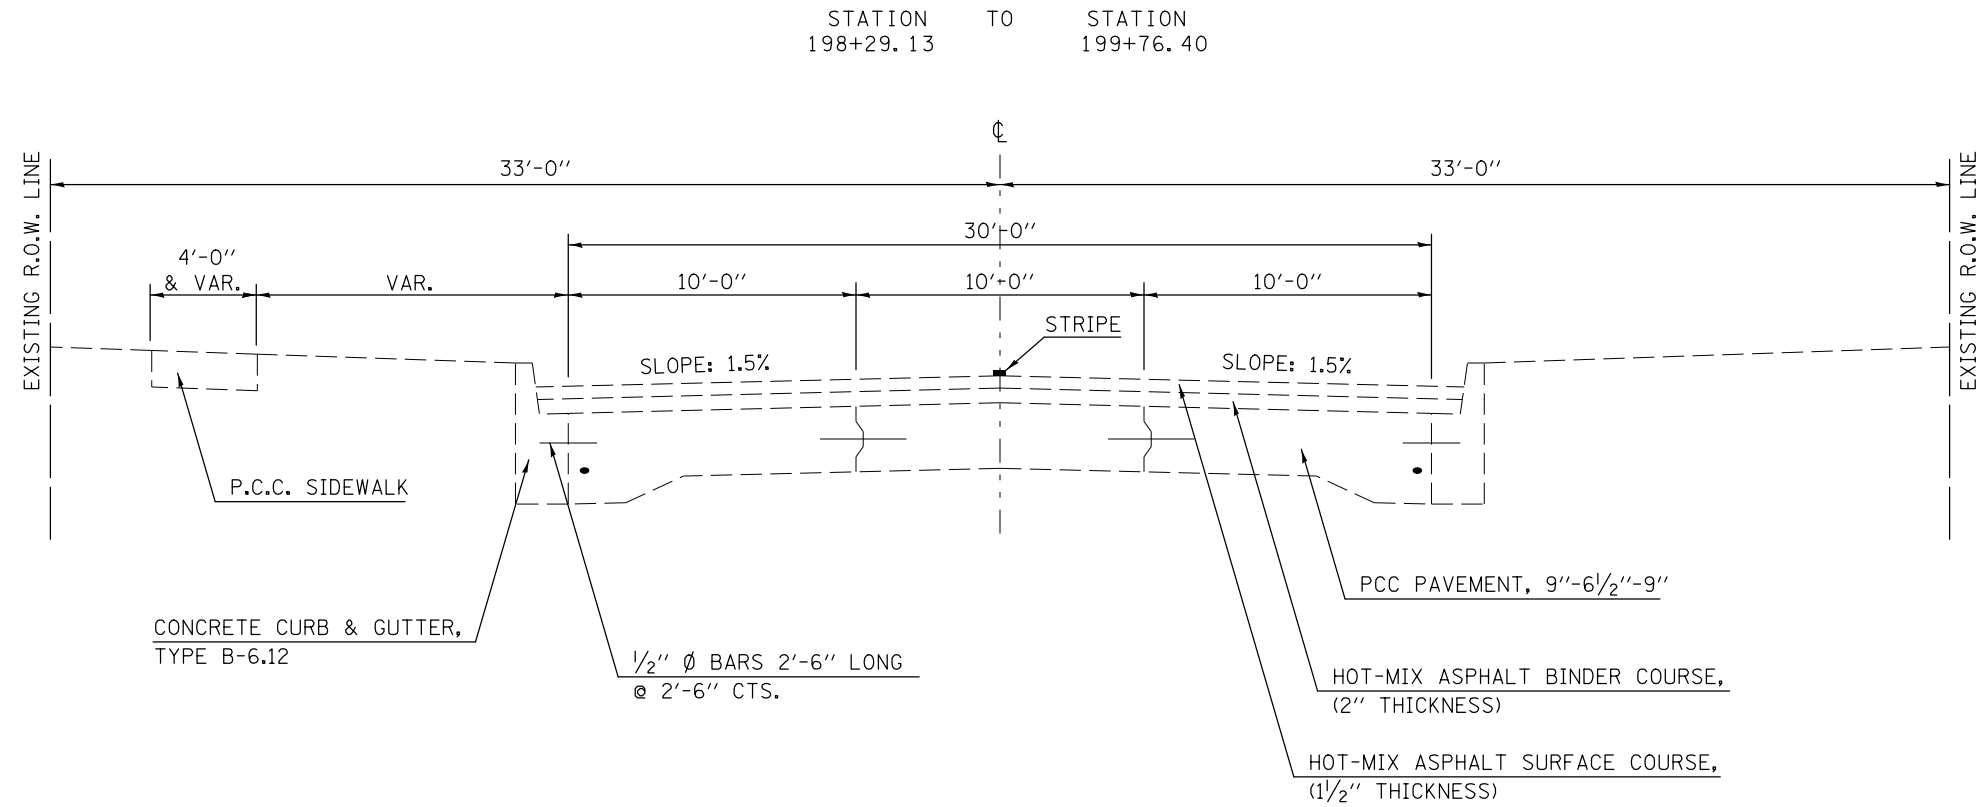


PROPOSED ROADWAY TYPICAL SECTION (US 51 BUS - NB)

*ENDS AT STATION 199+22.3
(SEE TABLE IN GENERAL NOTES)
MIN LIFT 2 1/4" & MAX LIFT 4 1/2"

STATION 198+50.68 TO STATION 198+56.68
198+56.68 TO STATION 199+76.40

FLEXIBLE CONNECTOR (SEE STANDARD 420401)

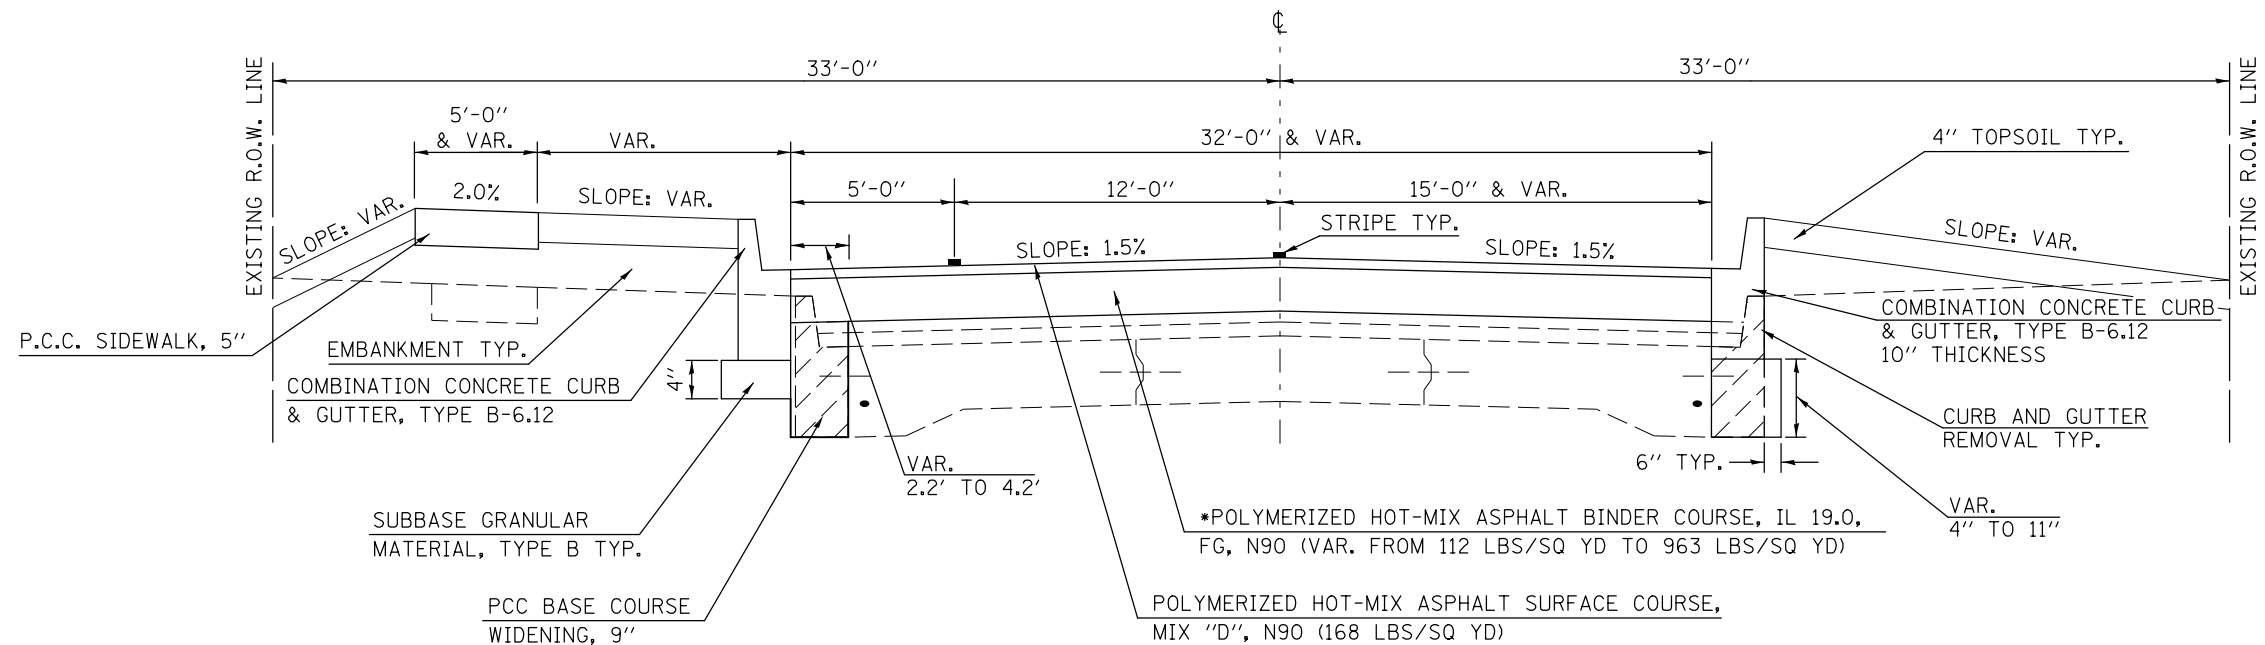

USER NAME = noganbj	DESIGNED - MRS	REVISED
FILE NAME = #FILES#	DRAWN - MRS	REVISED
PLOT SCALE = 40,0000' / in.	CHECKED - AJK	REVISED
PLOT DATE = 8/13/2014	DATE - 1/25/13	REVISED

**STATE OF ILLINOIS
DEPARTMENT OF TRANSPORTATION**

TYPICAL SECTIONS

SCALE: NTS SHEET NO. 3 OF 3 SHEETS STA. TO STA.

F.A.P. RTE.	SECTION	COUNTY	TOTAL SHEETS	SHEET NO.
730	62-ZBR	MCLEAN	65	13
CONTRACT NO. 70540				
ILLINOIS FED. AID PROJECT				