
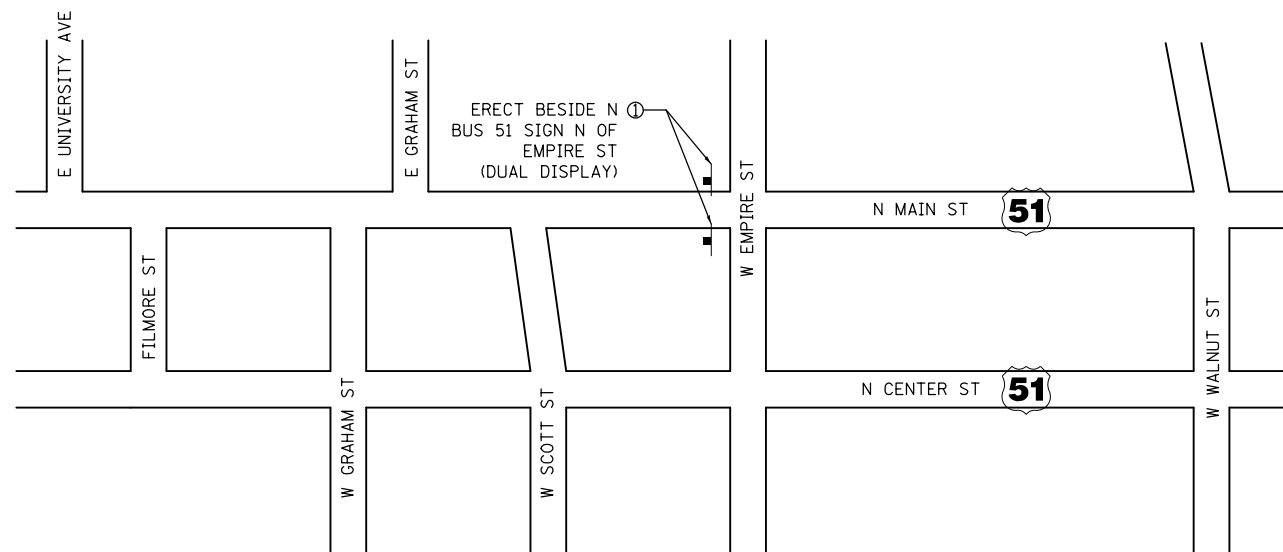


WIDTH RESTRICTION SIGNING DETAILS

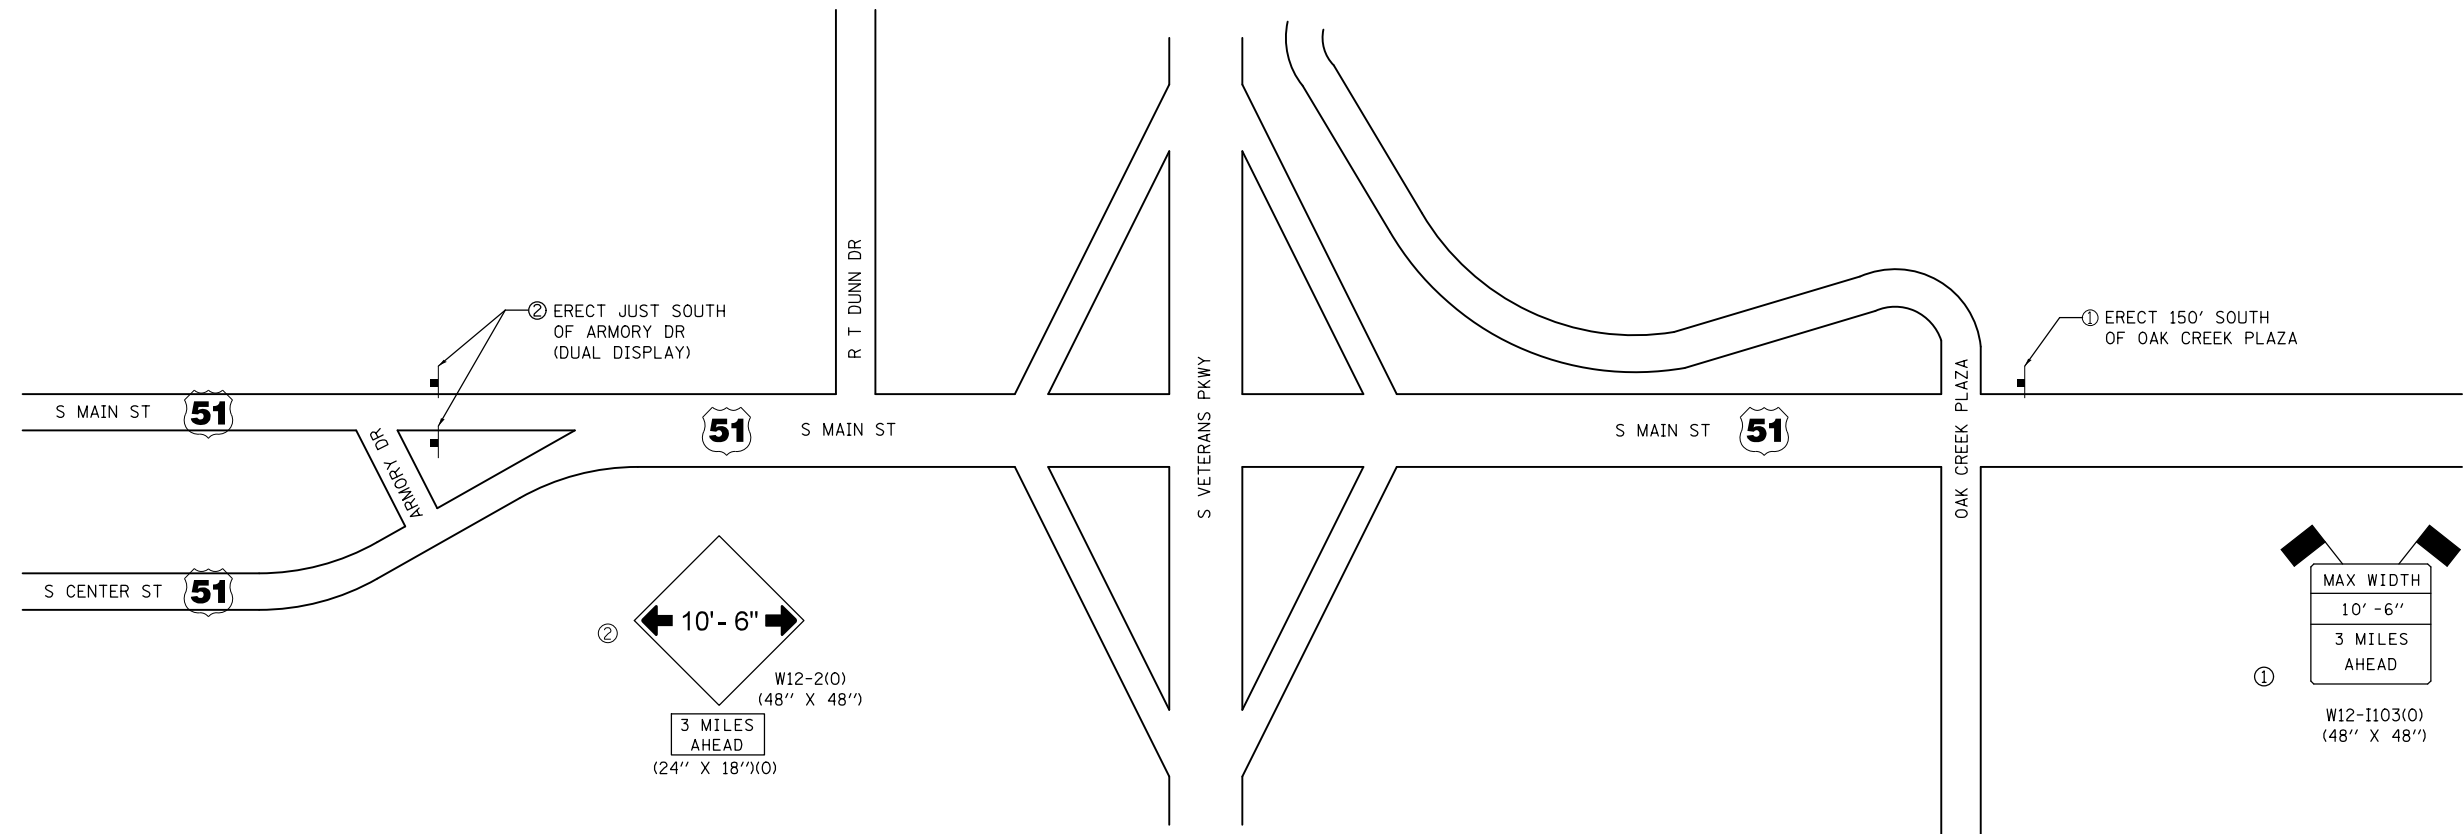

USER NAME = ceorlockjd	DESIGNED - MRS	REVISED
FILE NAME = \$FILES\$	DRAWN - MRS	REVISED
PLOT SCALE = 40,0000' / in.	CHECKED - AJK	REVISED
PLOT DATE = 8/12/2014	DATE - 1/25/13	REVISED

**STATE OF ILLINOIS
DEPARTMENT OF TRANSPORTATION**

WIDTH RESTRICTION SIGNING DETAIL

SCALE: NTS SHEET NO. 1 OF 2 SHEETS STA. TO STA.

F.A.P. RTE.	SECTION	COUNTY	TOTAL SHEETS	SHEET NO.
730	62-ZBR	MCLEAN	65	55
CONTRACT NO. 70540				
ILLINOIS FED. AID PROJECT				