


DATE	
BY	
SURVEYED	
PLOTTED	
TEMPLATE	
AREAS CHECKED	
FINAL SURVEY NOTE BOOK NO.	

DATE	
BY	
SURVEYED	
PLOTTED	
TEMPLATE	
AREAS CHECKED	
ORIGINAL SURVEY NOTE BOOK NO.	

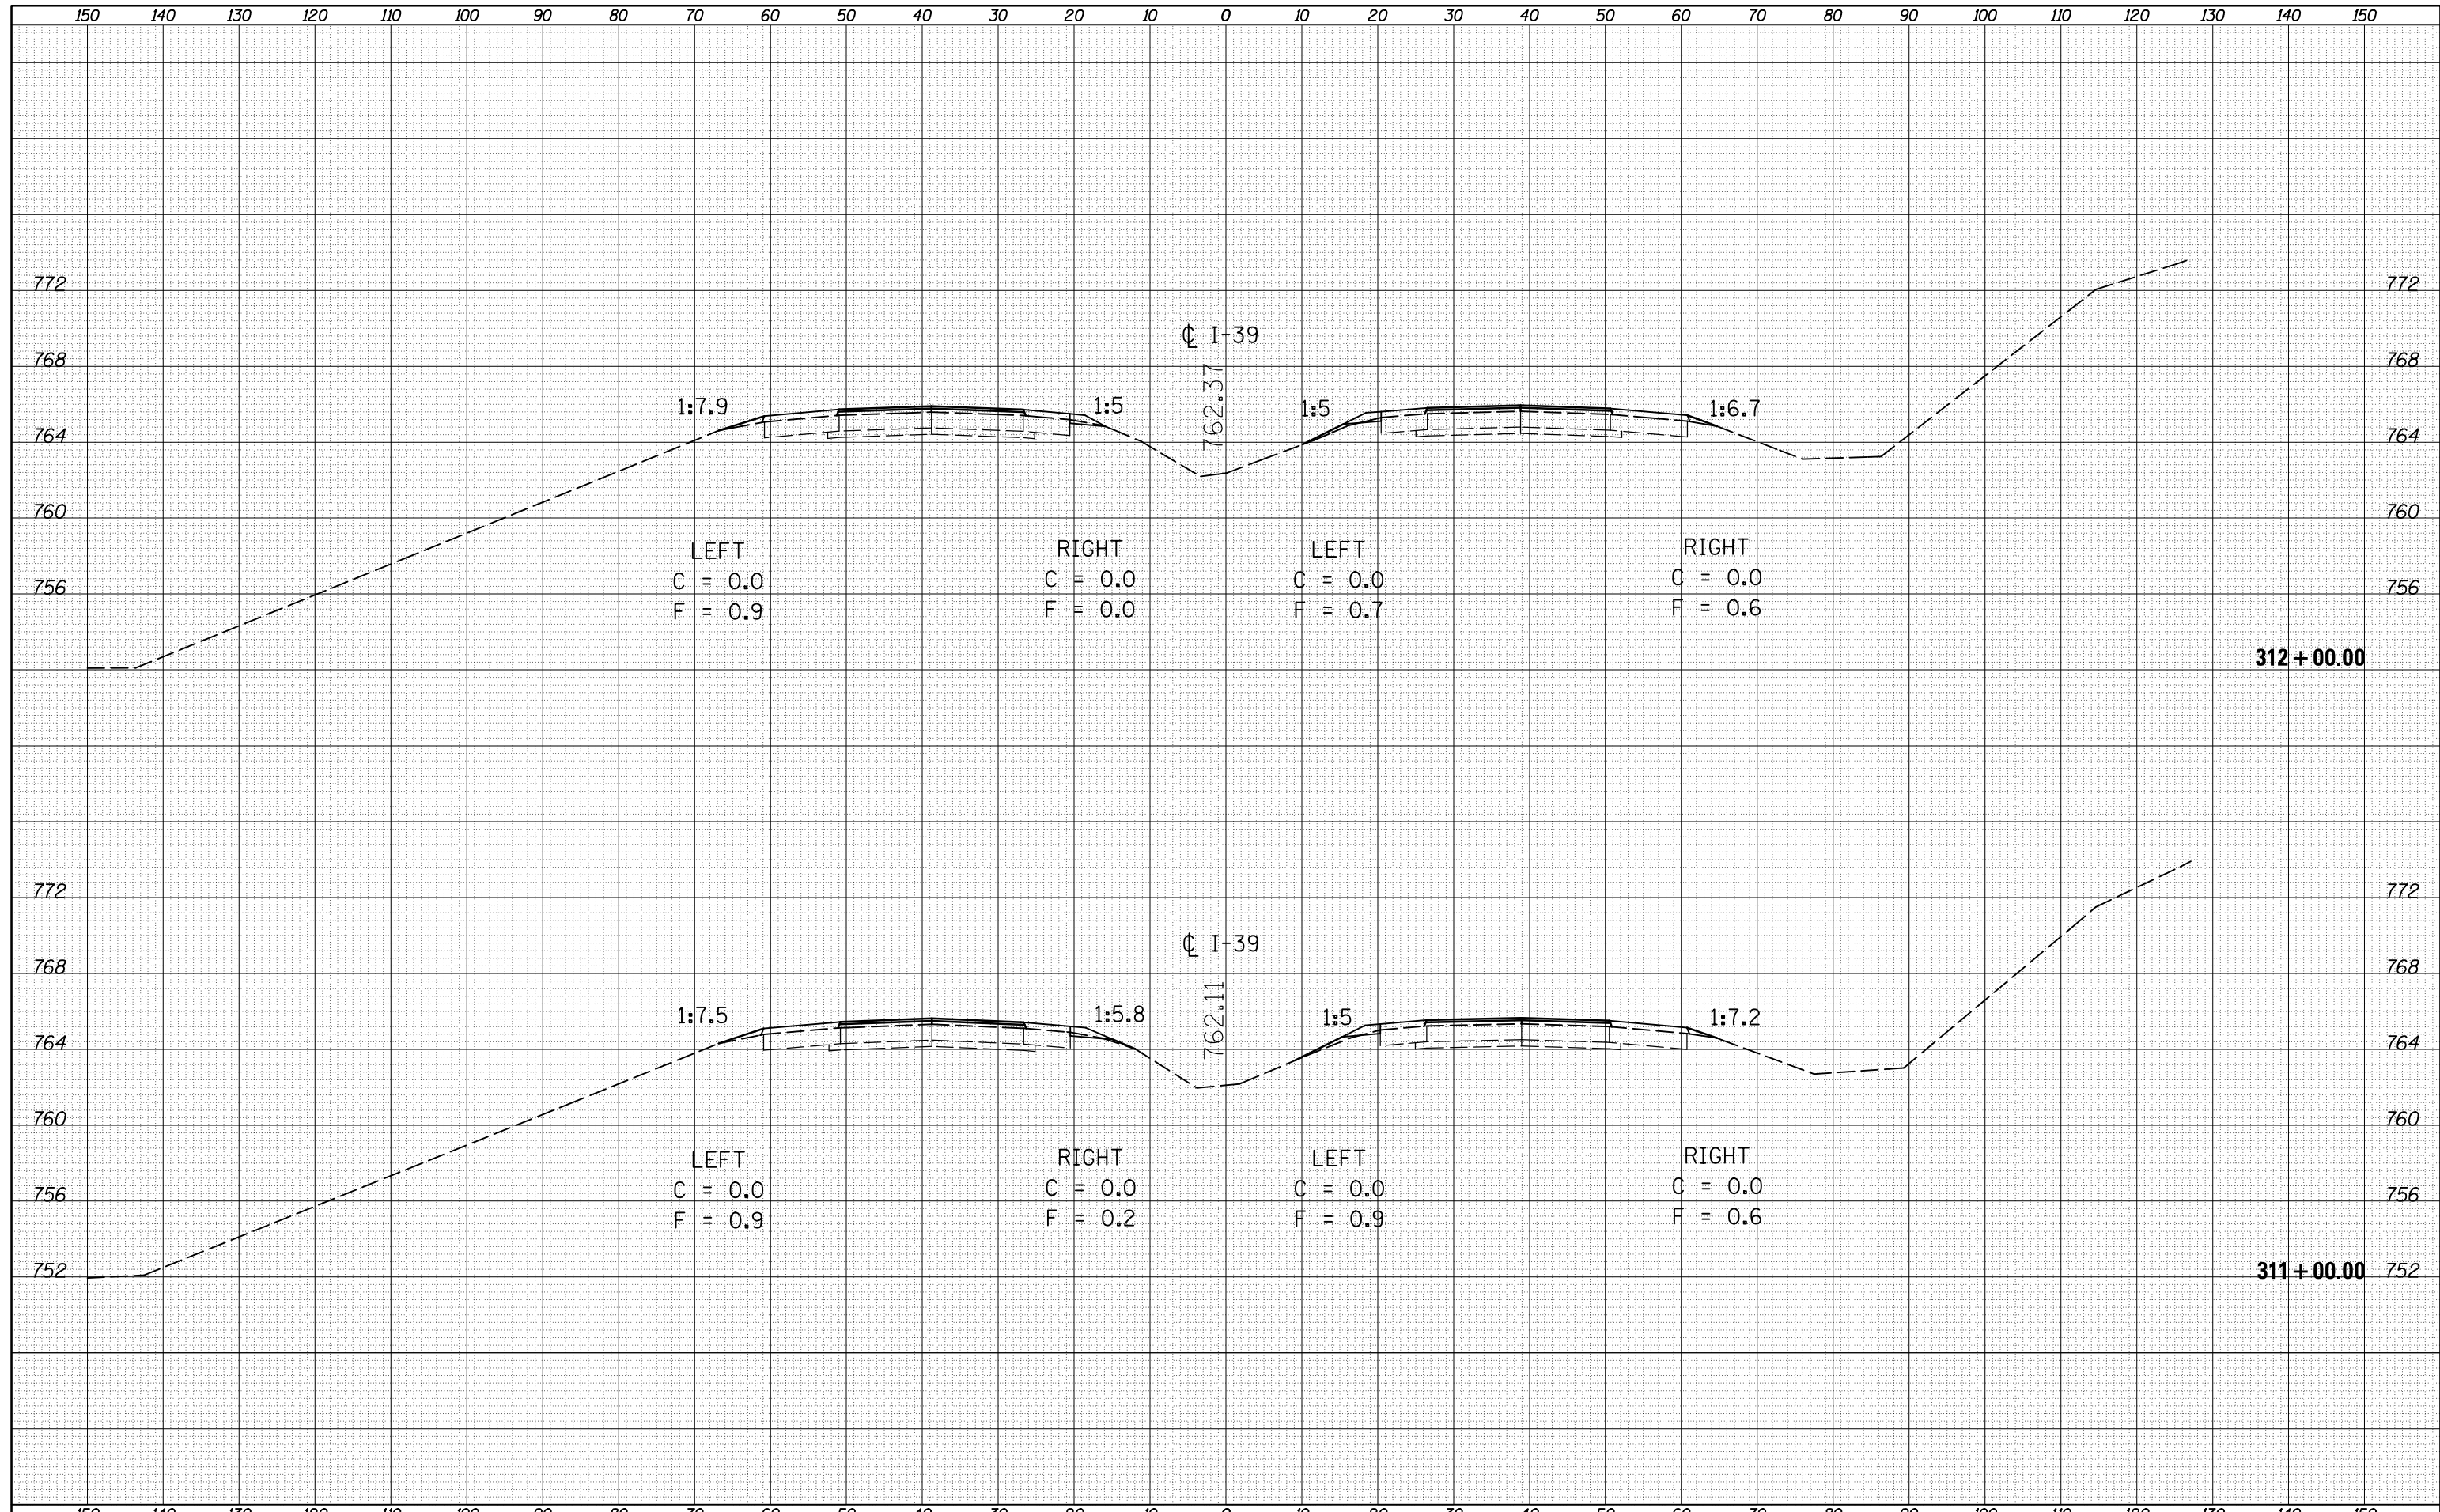

FILE NAME =	USER NAME = berganaj	DESIGNED -	REVISED -	STATE OF ILLINOIS DEPARTMENT OF TRANSPORTATION	CROSS SECTION SHEETS (I-39 - CRC SECTION)	F.A.I. RTE.	SECTION	COUNTY	TOTAL SHEETS	SHEET NO.
es:\pw_work\pwwork\berganaj\d8373914\0570A20-SH	T-XS-I39_Location_2.dgn	DRAWN -	REVISED -			39	(57-3,57-4)RS	MCLEAN	90	49
	PLOT SCALE = 20.0000' / in.	CHECKED -	REVISED -			CONTRACT NO. 70A20				
MODELNAME	PLOT DATE = 8/7/2014	DATE -	REVISED -			SCALE:	SHEET 4 OF 45 SHEETS	STA. 311+00.00 TO STA. 312+00.00	ILLINOIS FED. AID PROJECT	