


DATE	
BY	
FINAL SURVEY	SURVEYED
NOTE BOOK	PLOTTED
NO.	TEMPLATE
	AREAS
	CHECKED

DATE	
BY	
ORIGINAL SURVEY	SURVEYED
NOTE BOOK	PLOTTED
NO.	TEMPLATE
	AREAS
	CHECKED

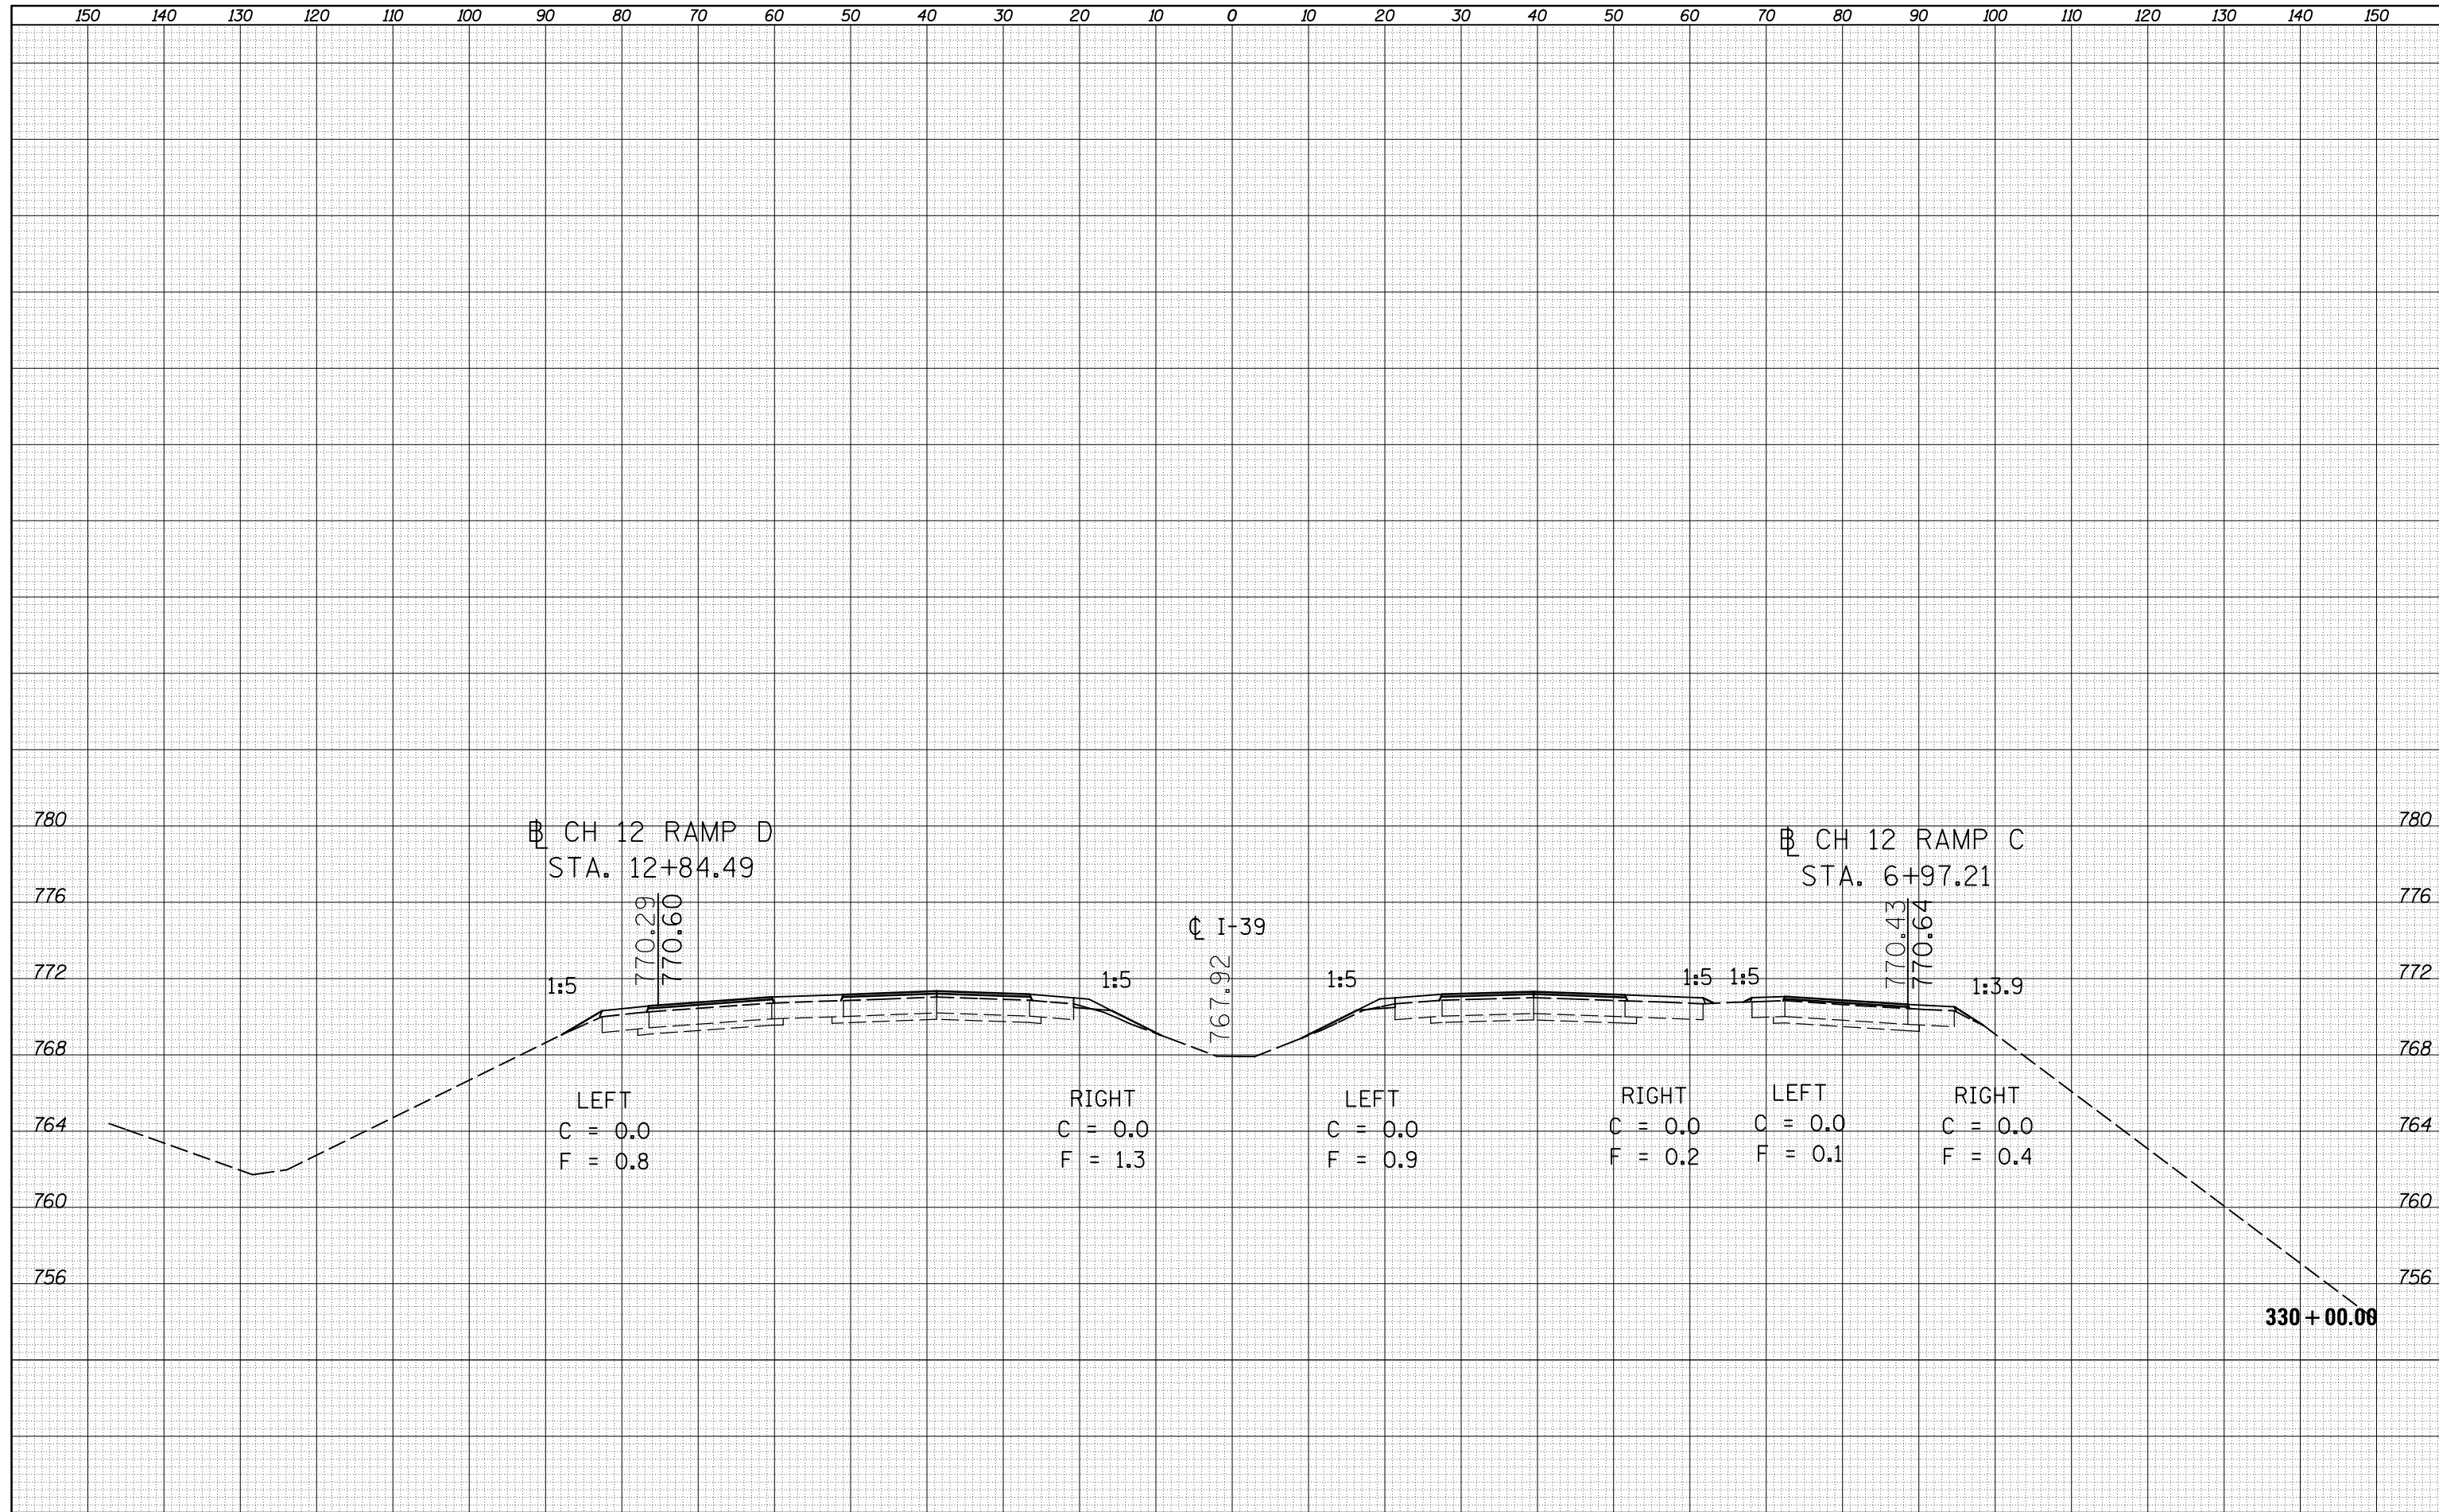

FILE NAME =	USER NAME = berganaj	DESIGNED -	REVISED -	STATE OF ILLINOIS DEPARTMENT OF TRANSPORTATION	CROSS SECTION SHEETS (I-39 - CRC SECTION)			F.A.I. RTE.	SECTION	COUNTY	TOTAL SHEETS	SHEET NO.
c:\pw_work\pwidot\berganaj\d8373914\0570A20-SH	T-XS-I39_Location_2.dgn	DRAWN -	REVISED -					39	(57-3,57-4)RS	MCLEAN	90	60
PLOT SCALE = 20.0000' / in.	CHECKED -	REVISED -	SCALE:		SHEET 15 OF 45 SHEETS			STA. 330+00.00 TO STA. 330+00.00		CONTRACT NO. 70A20		
MODELNAME	DATE = 8/7/2014	DATE -	REVISED -		ILLINOIS FED. AID PROJECT							