


DATE	
BY	
FINAL SURVEY	SURVEYED
NOTE BOOK	PLOTTED
NO.	TEMPLATE
	AREAS CHECKED

DATE	
BY	
ORIGINAL SURVEY	SURVEYED
NOTE BOOK	PLOTTED
NO.	TEMPLATE
	AREAS CHECKED

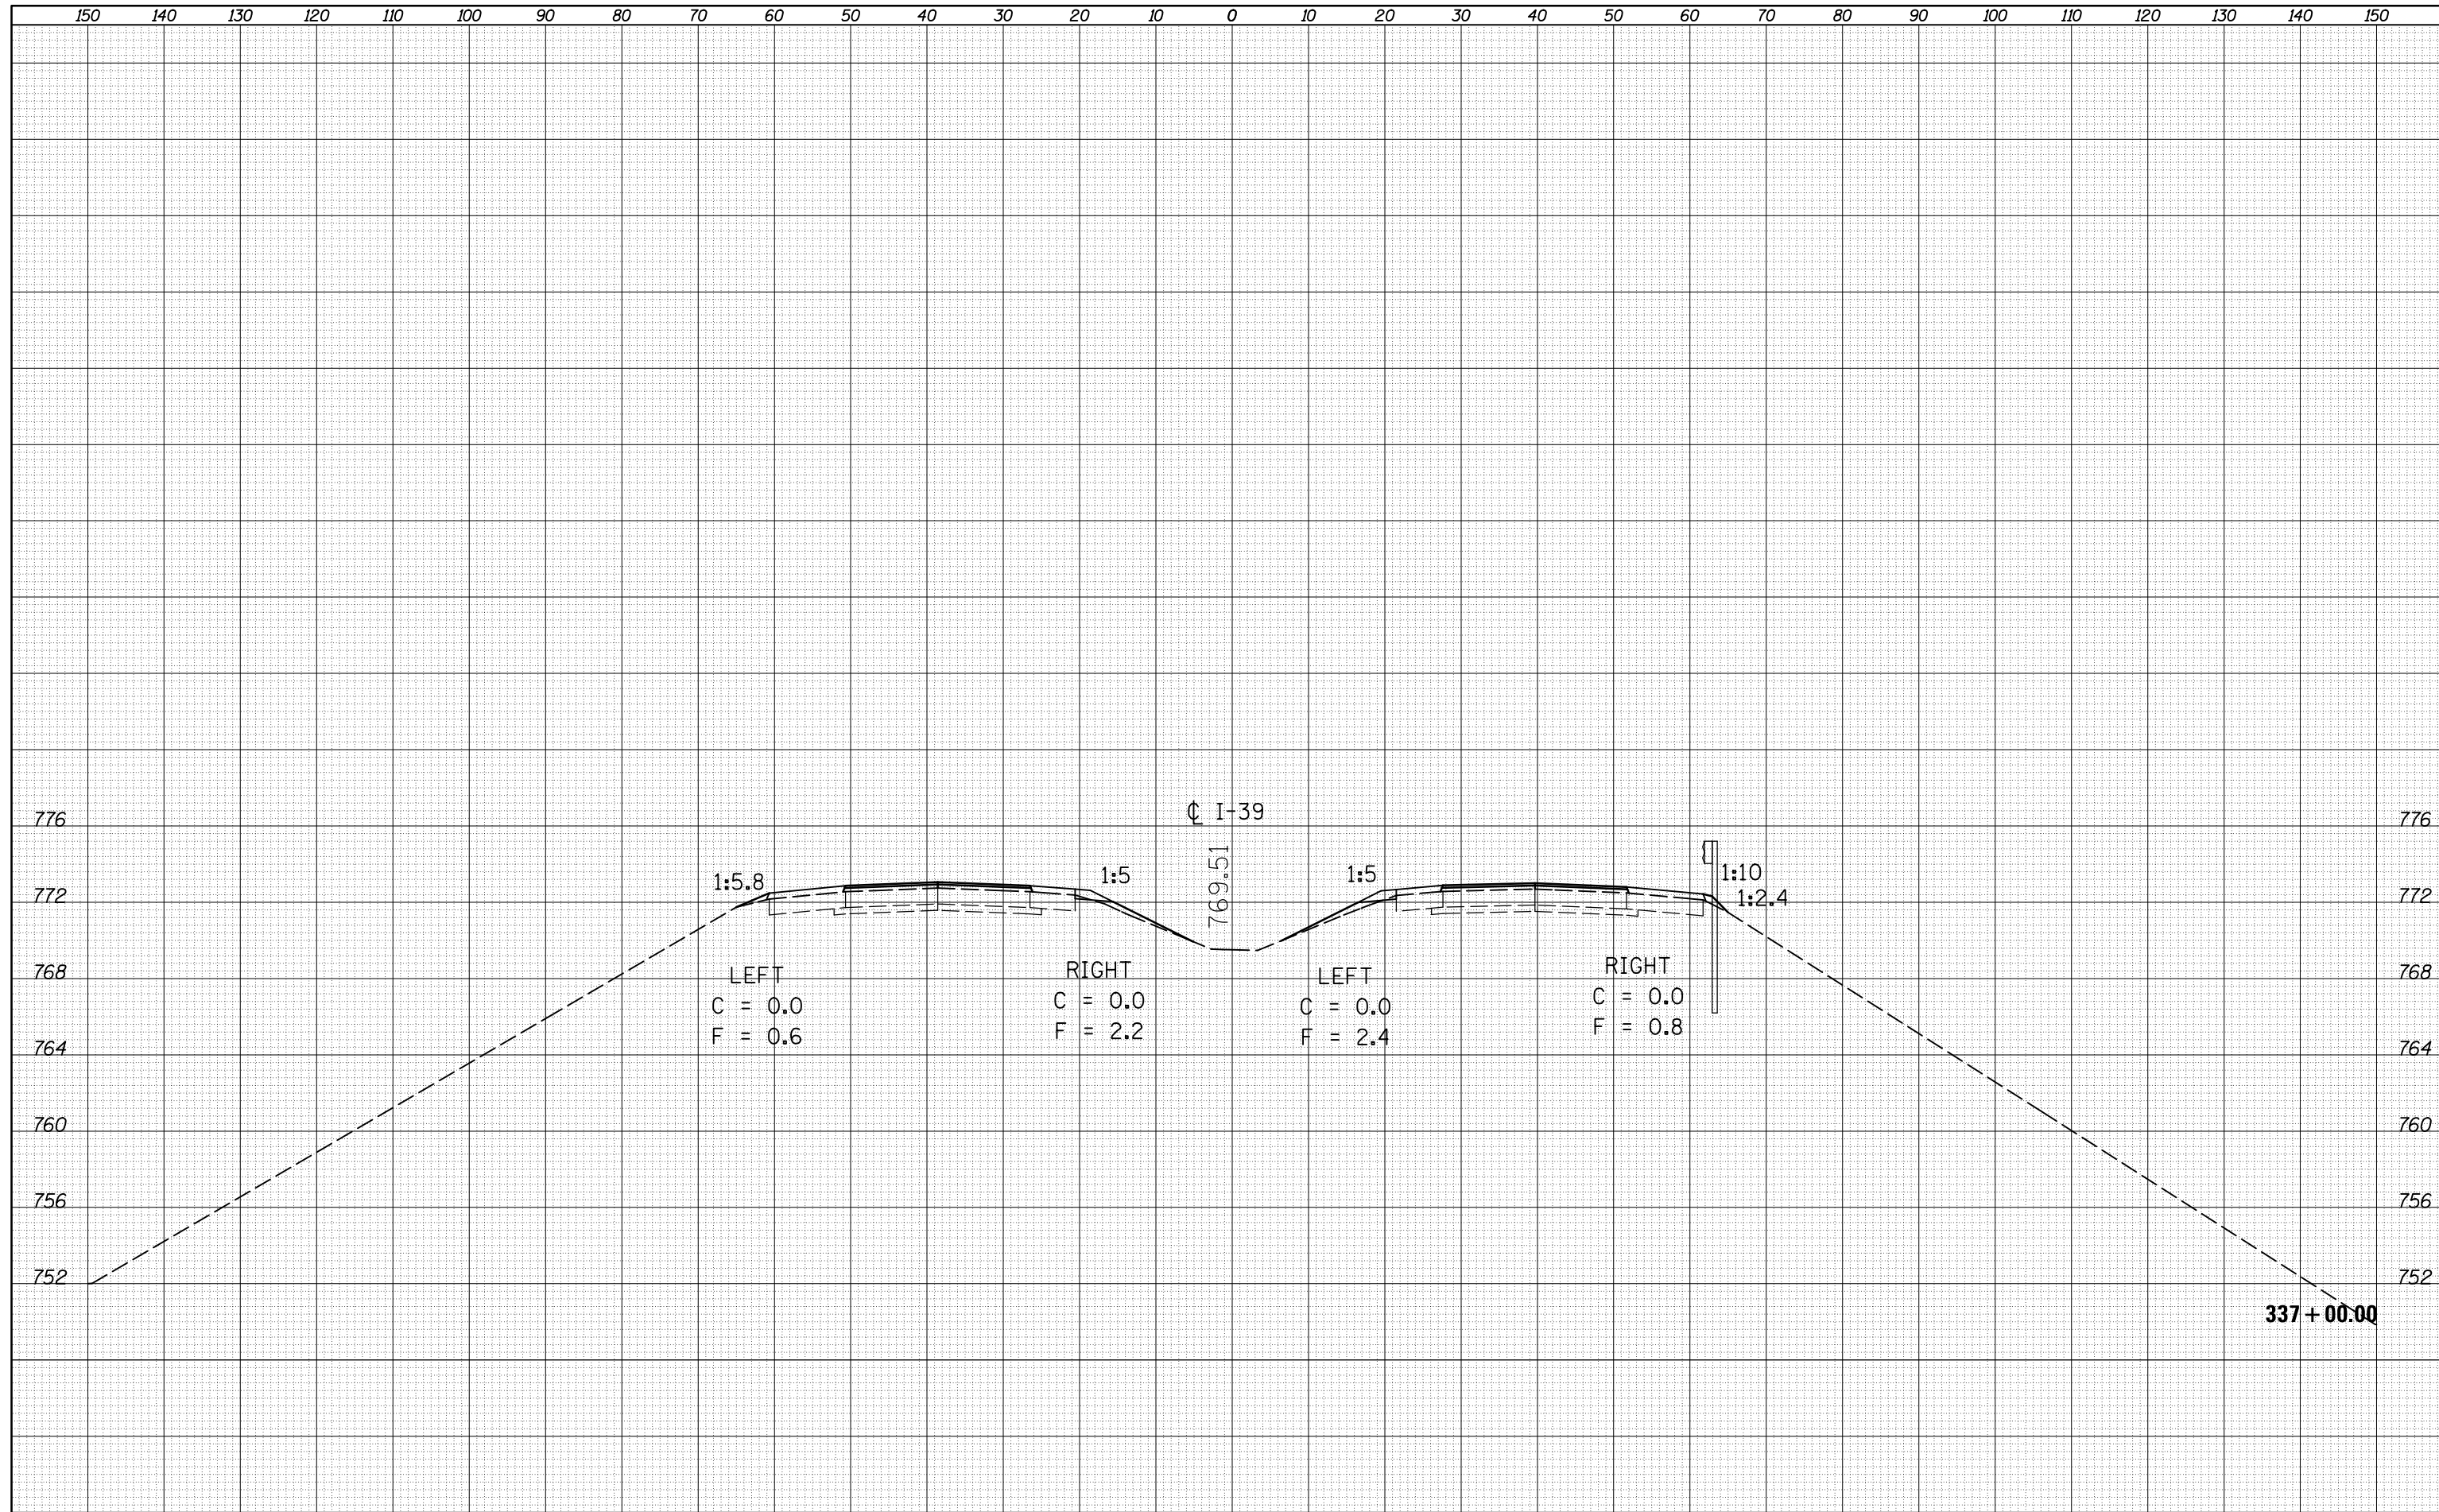

FILE NAME =	USER NAME = berganaj	DESIGNED -	REVISED -				
c:\pw_work\pwwork\berganaj\d8373914\0570A20-SH	T-XS-I39_Location_2.dgn	DRAWN -	REVISED -				
	PLOT SCALE = 20.0000' / in.	CHECKED -	REVISED -				
*MODELNAME*	PLOT DATE = 8/7/2014	DATE -	REVISED -				

**STATE OF ILLINOIS**  
**DEPARTMENT OF TRANSPORTATION**

**CROSS SECTION SHEETS**  
**(I-39 - CRC SECTION)**

SCALE: SHEET 19 OF 45 SHEETS STA. 337+00.00 TO STA. 337+00.00

F.A.I. RTE.	SECTION	COUNTY	TOTAL SHEETS	SHEET NO.
39	(57-3,57-4)RS	MCLEAN	90	64
CONTRACT NO. 70A20				

ILLINOIS FED. AID PROJECT