
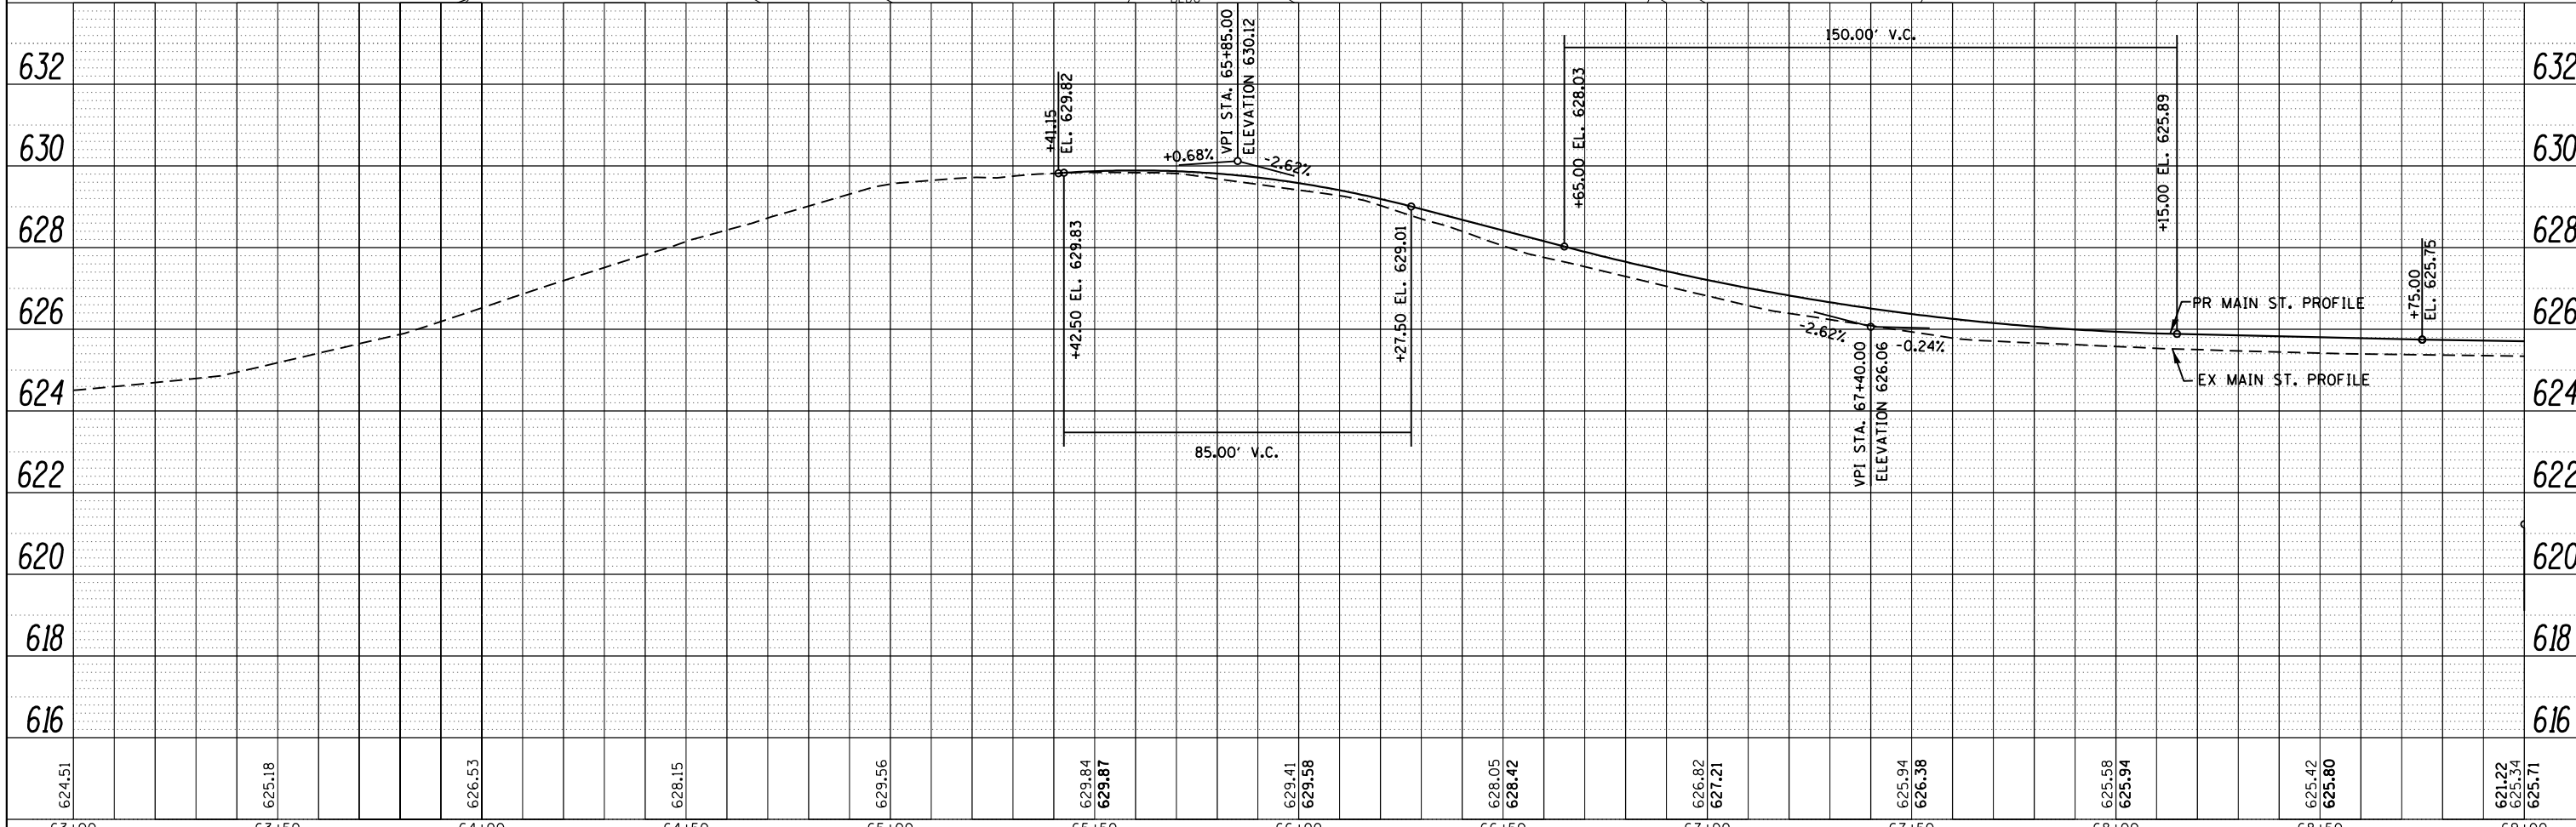


PLAN	SURVEYED	DATE
	PLOTTED	BY
	ALIGNED	
	CHECKED	
	FILED	
	NO. _____	
	FILE NAME _____	

PROFILE	SURVEYED	DATE
	PLOTTED	BY
	GRADES CHECKED	
	STRUCTURE NOTATIONS CHKD	
	NO. _____	
	FILE NAME _____	

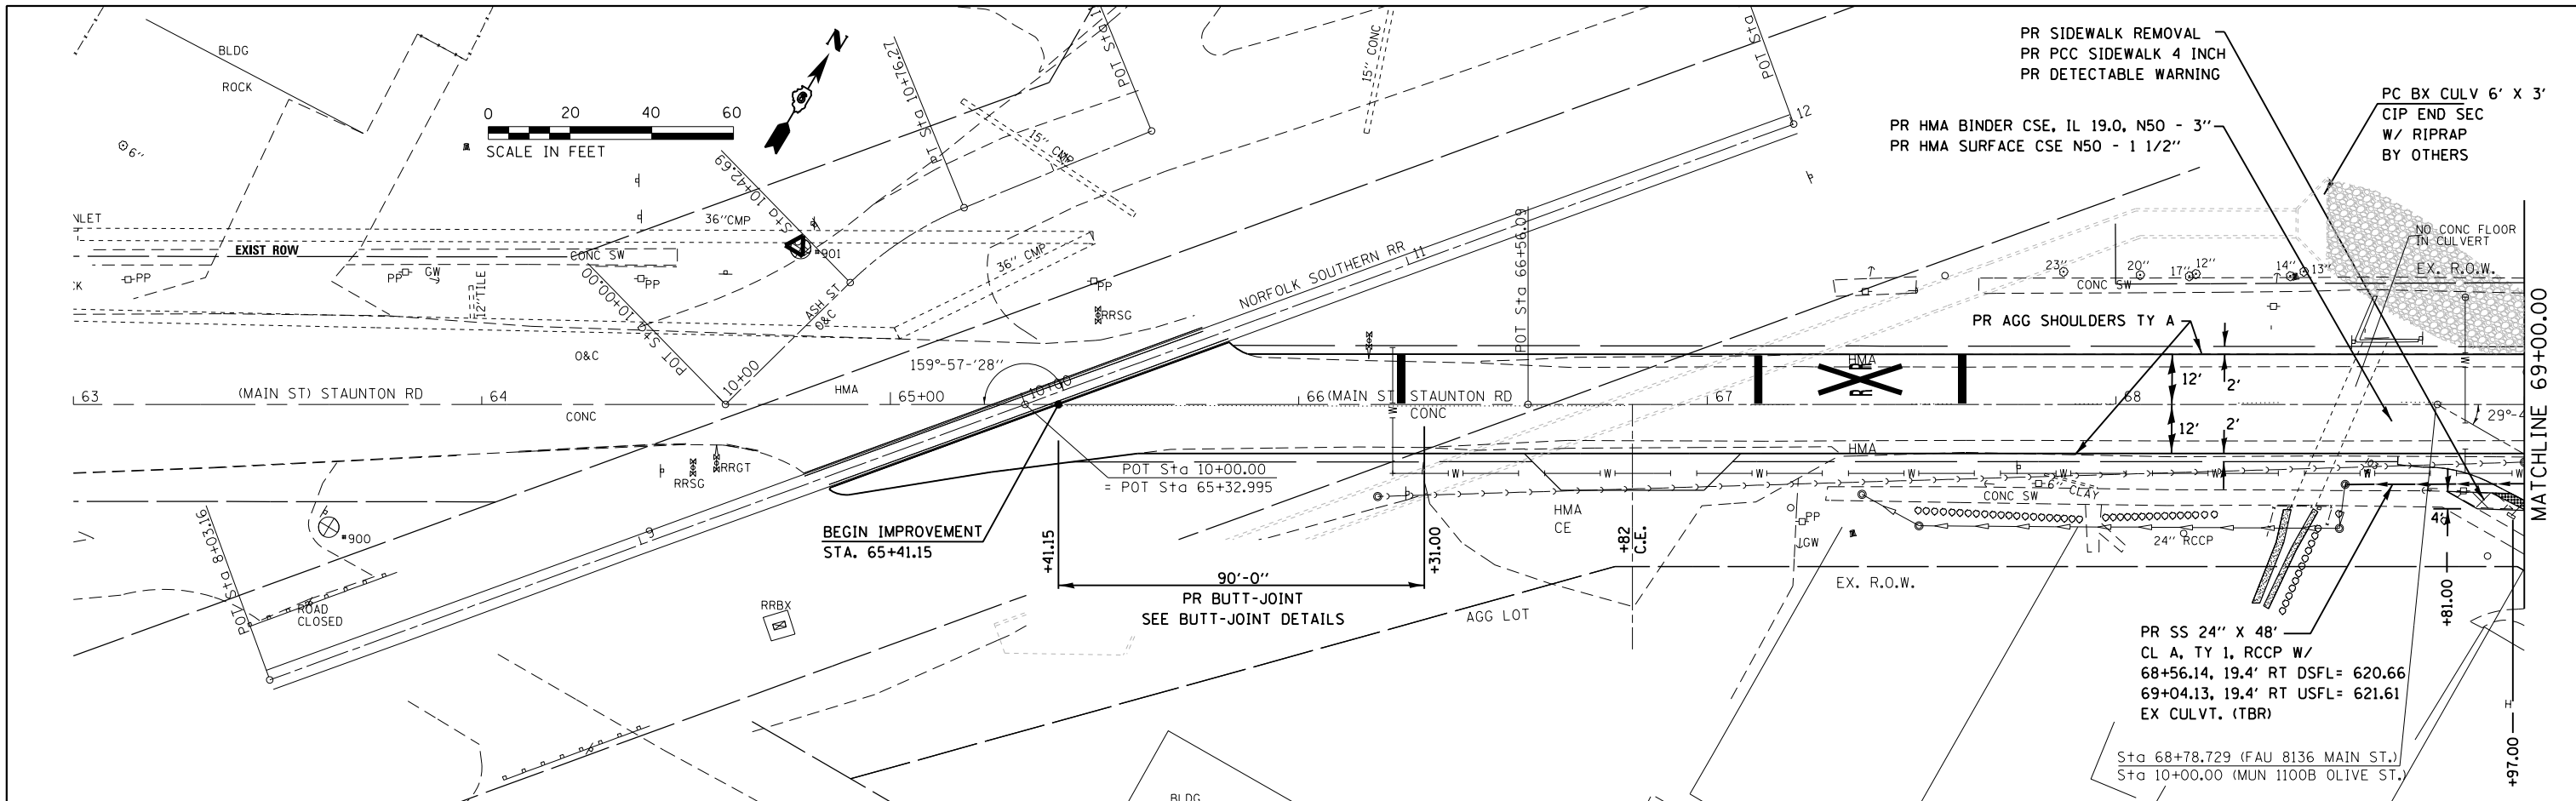

FILE NAME =	USER NAME = martinjk	DESIGNED -	REVISED -
c:\pwork\pwork\martinjk\d0401583\06728\3-sht-plnprf.dgn		DRAWN -	REVISED -
Default	PLOT SCALE = 40.0000' / in.	CHECKED -	REVISED -
	PLOT DATE = Oct-04-2014 10:25:30AM	DATE -	REVISED -

STATE OF ILLINOIS
DEPARTMENT OF TRANSPORTATION

PLAN & PROFILE SHEETS
FAU 8136 (MAIN ST.)

SCALE: 20 SHEET 1 OF 8 SHEETS STA. 63+00.00 TO STA. 69+00.00

F.A.U. RTE.	SECTION	COUNTY	TOTAL SHEETS	SHEET NO.
8136	(4) RS-1,1,CR	MACOUPIN	92	13
CONTRACT NO. 72B43			ILLINOIS FED. AID PROJECT	