



DATE	
BY	
PLAN	
NO.	
DATE	
BY	
PROFILE	
NO.	

DATE	
BY	
PROFILE	
NO.	
DATE	
BY	
PLAN	
NO.	

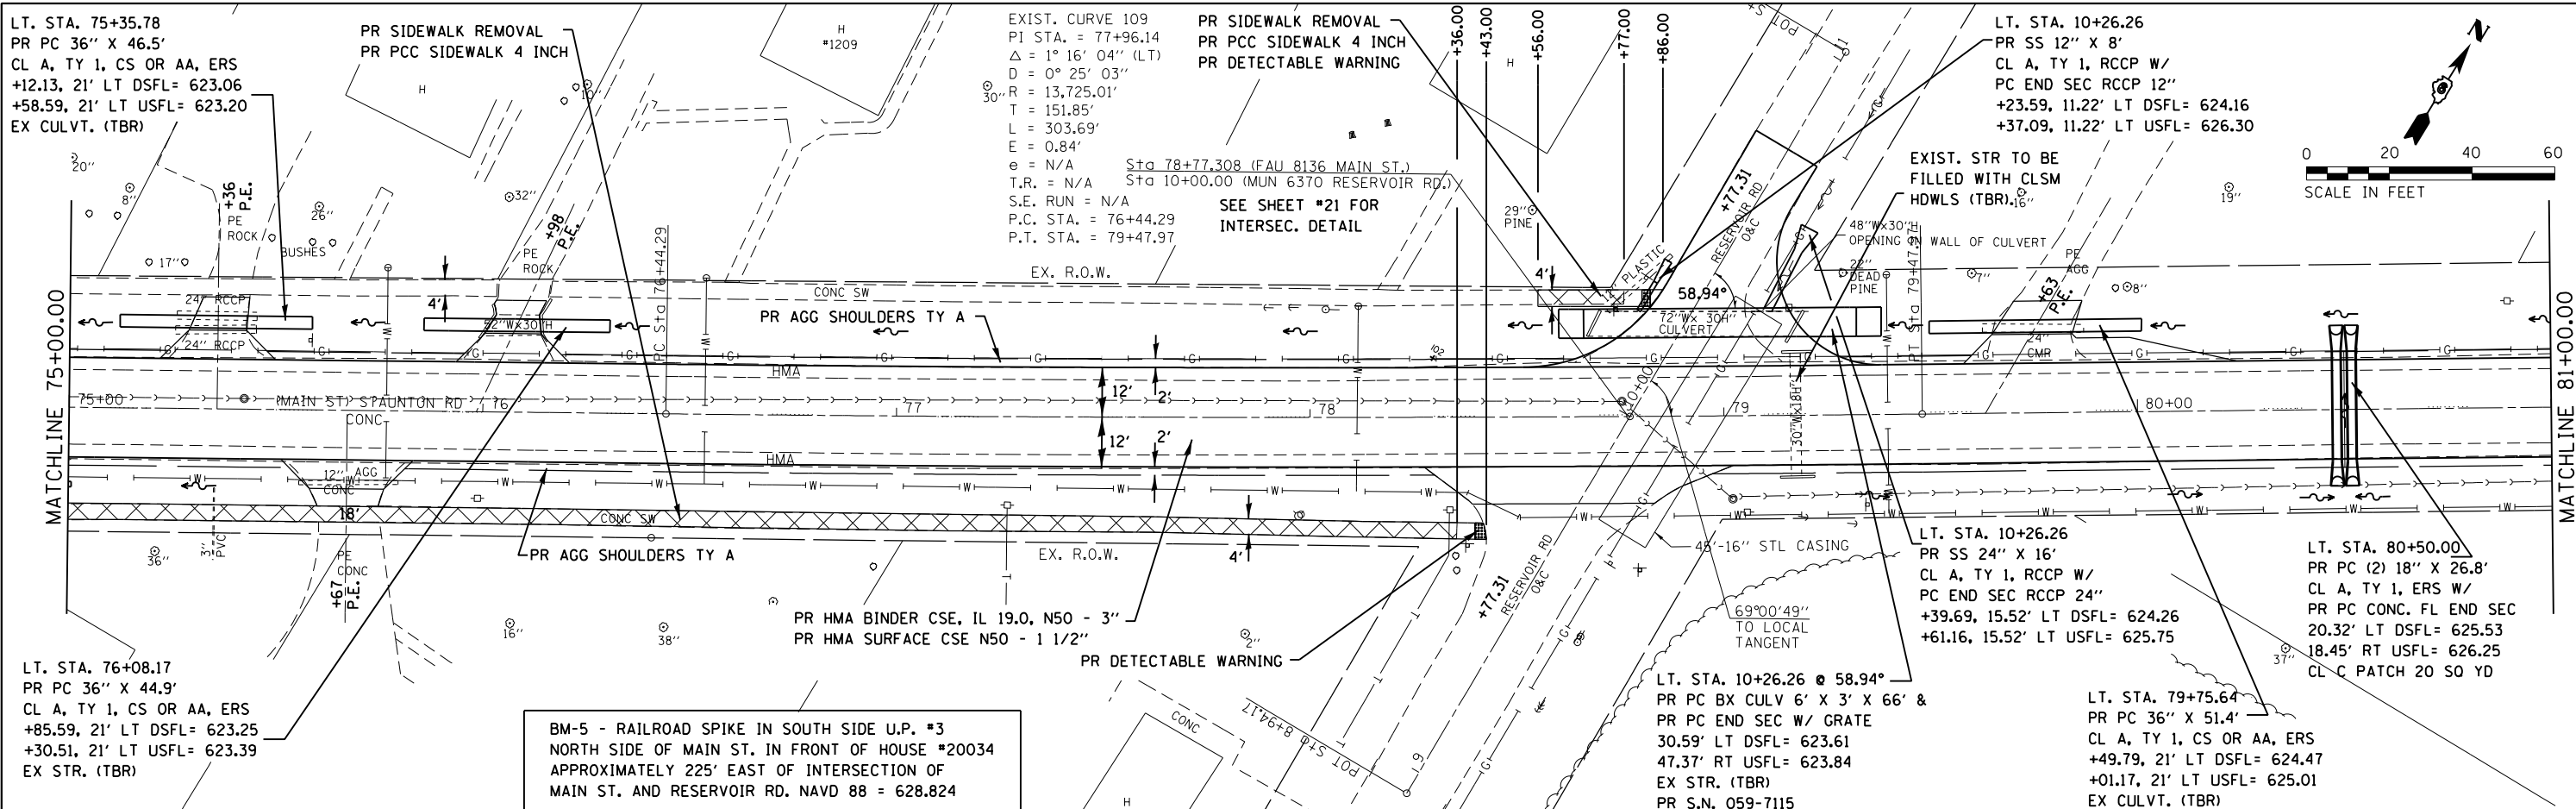

BM-5 - RAILROAD SPIKE IN SOUTH SIDE U.P. #3
 NORTH SIDE OF MAIN ST. IN FRONT OF HOUSE #20034
 APPROXIMATELY 225' EAST OF INTERSECTION OF
 MAIN ST. AND RESERVOIR RD. NAVD 88 = 628.824

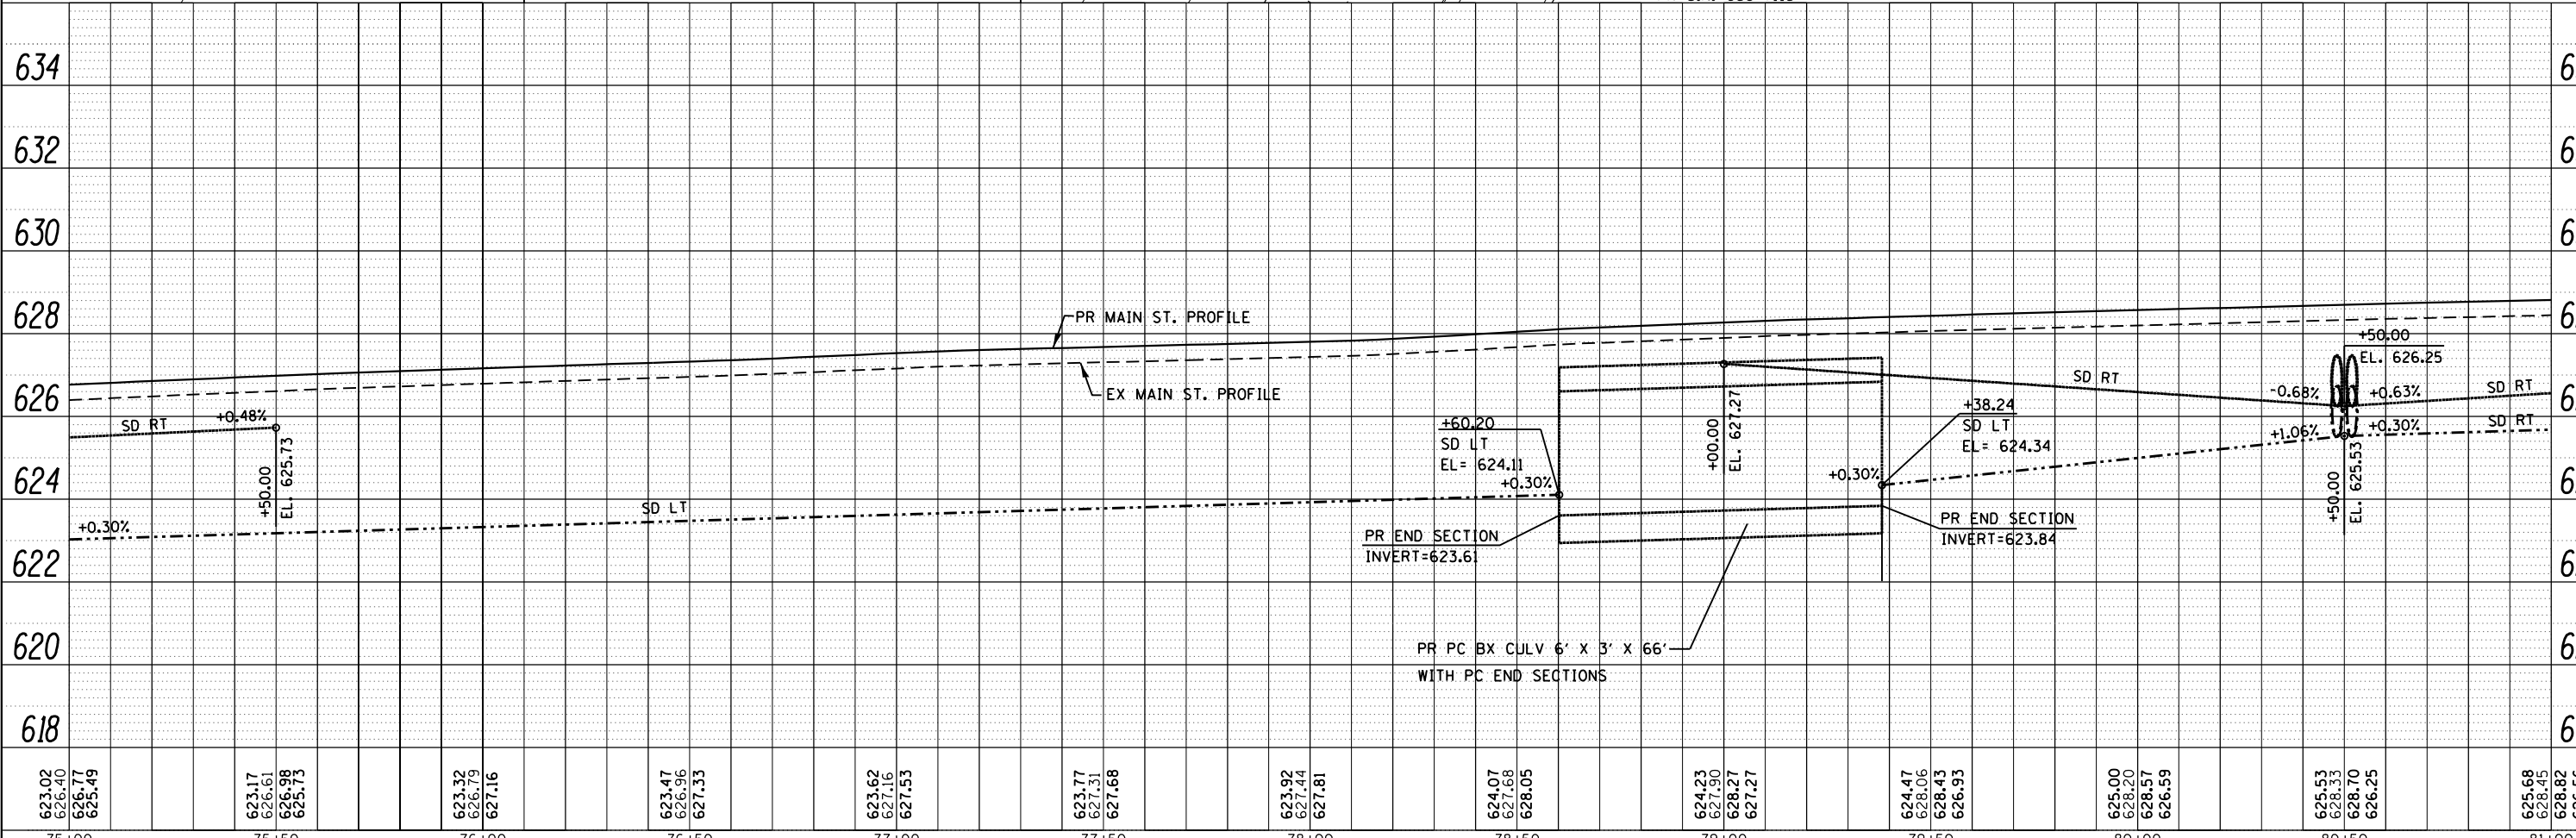

FILE NAME =	USER NAME = martink	DESIGNED -	REVISED -
Default	ct:\pwork\pwork\martink\d0401583\06728\3-sht-pln\prf.dgn	DRAWN -	REVISED -
	PLOT SCALE = 40.0000' / in.	CHECKED -	REVISED -
	PLOT DATE = Oct-04-2014 10:26:06AM	DATE -	REVISED -

STATE OF ILLINOIS
DEPARTMENT OF TRANSPORTATION

PLAN & PROFILE SHEETS
FAU 8136 (MAIN ST.)

SCALE: 20 SHEET 3 OF 8 SHEETS STA. 81+00.00 TO STA. 87+00.00

F.A.U. RTE.	SECTION	COUNTY	TOTAL SHEETS	SHEET NO.
8136	(4) RS-1,1,CR	MACOUPIN	92	15
CONTRACT NO. 72B43			ILLINOIS FED. AID PROJECT	