
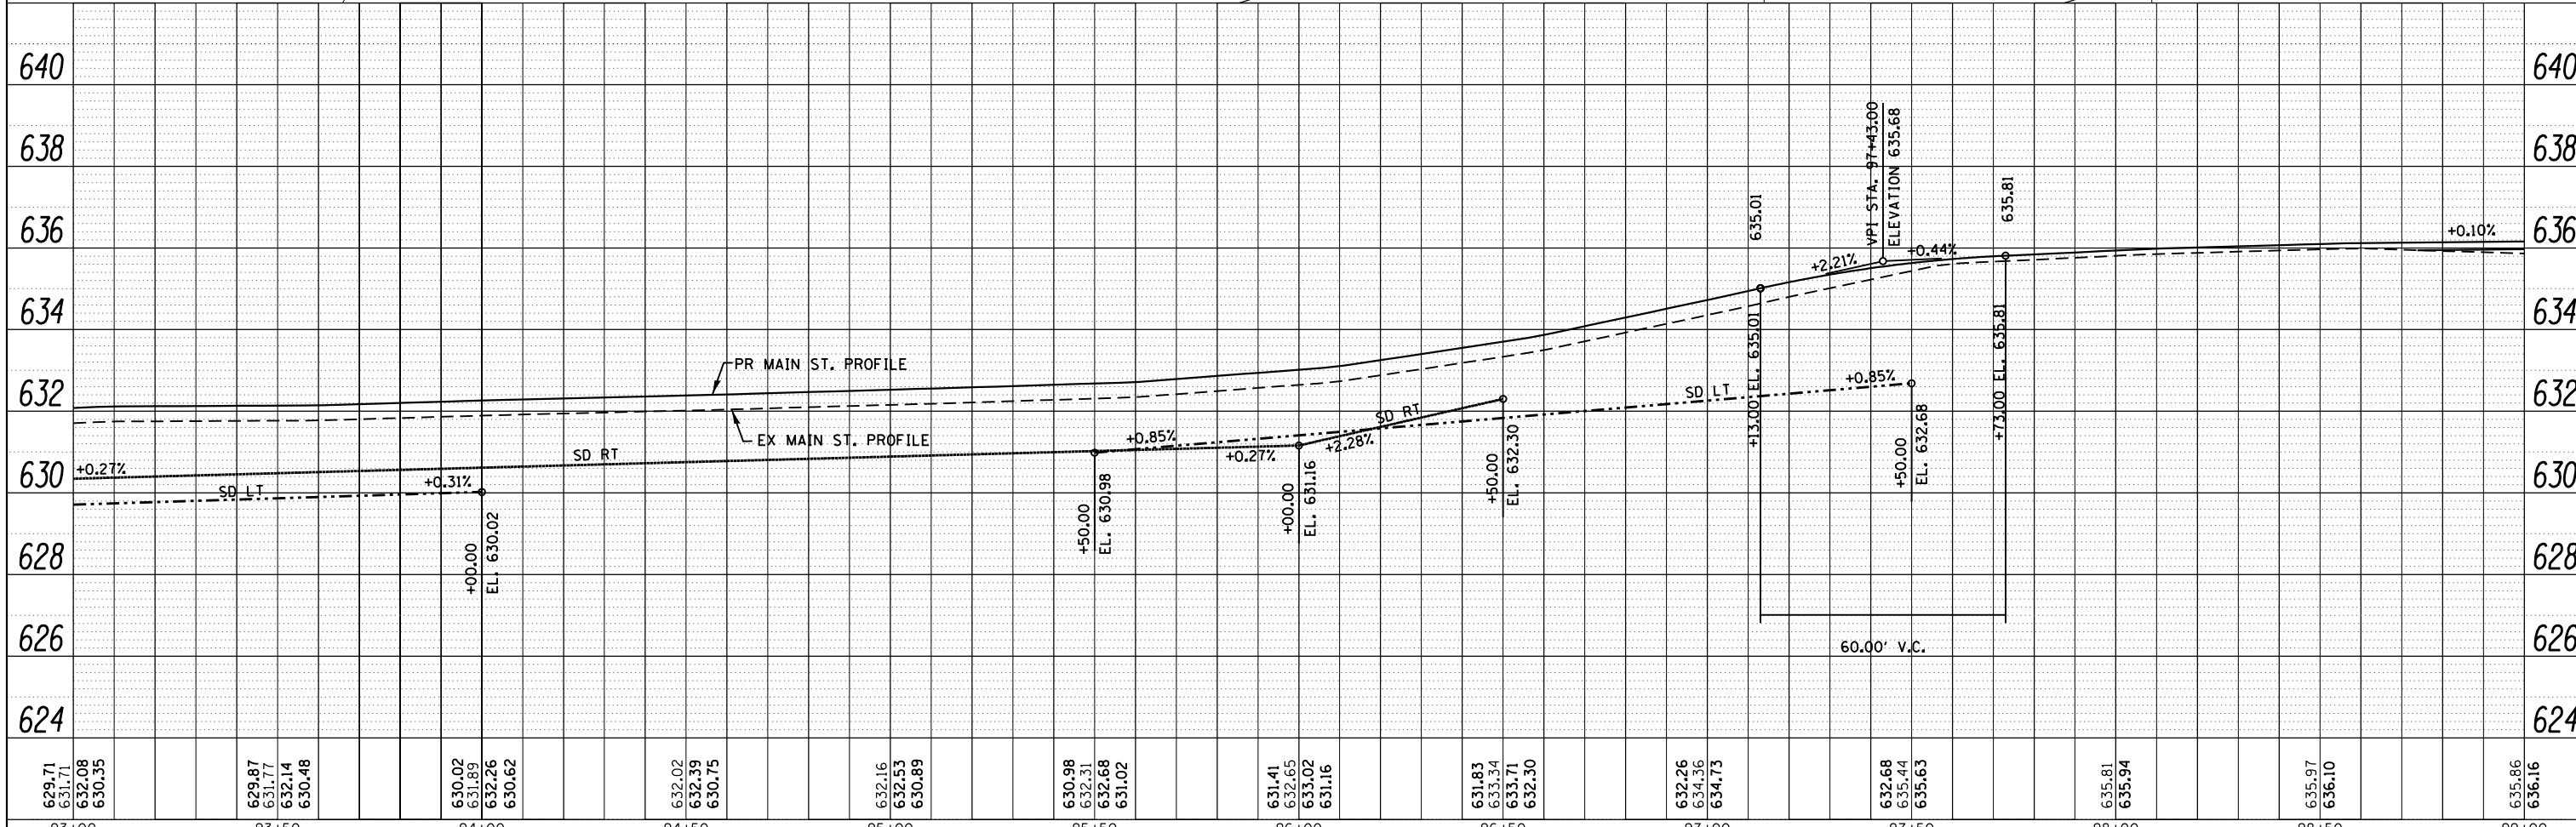


PLAN	SURVEYED	BY	DATE
	PLOTTED		
	GRADES CHECKED		
	STRUCTURE NOTATIONS CHECKED		
	NOTE BOOK NO.		
	FILE NAME		

PROFILE	SURVEYED	BY	DATE
	PLOTTED		
	GRADES CHECKED		
	STRUCTURE NOTATIONS CHECKED		
	NOTE BOOK NO.		
	FILE NAME		

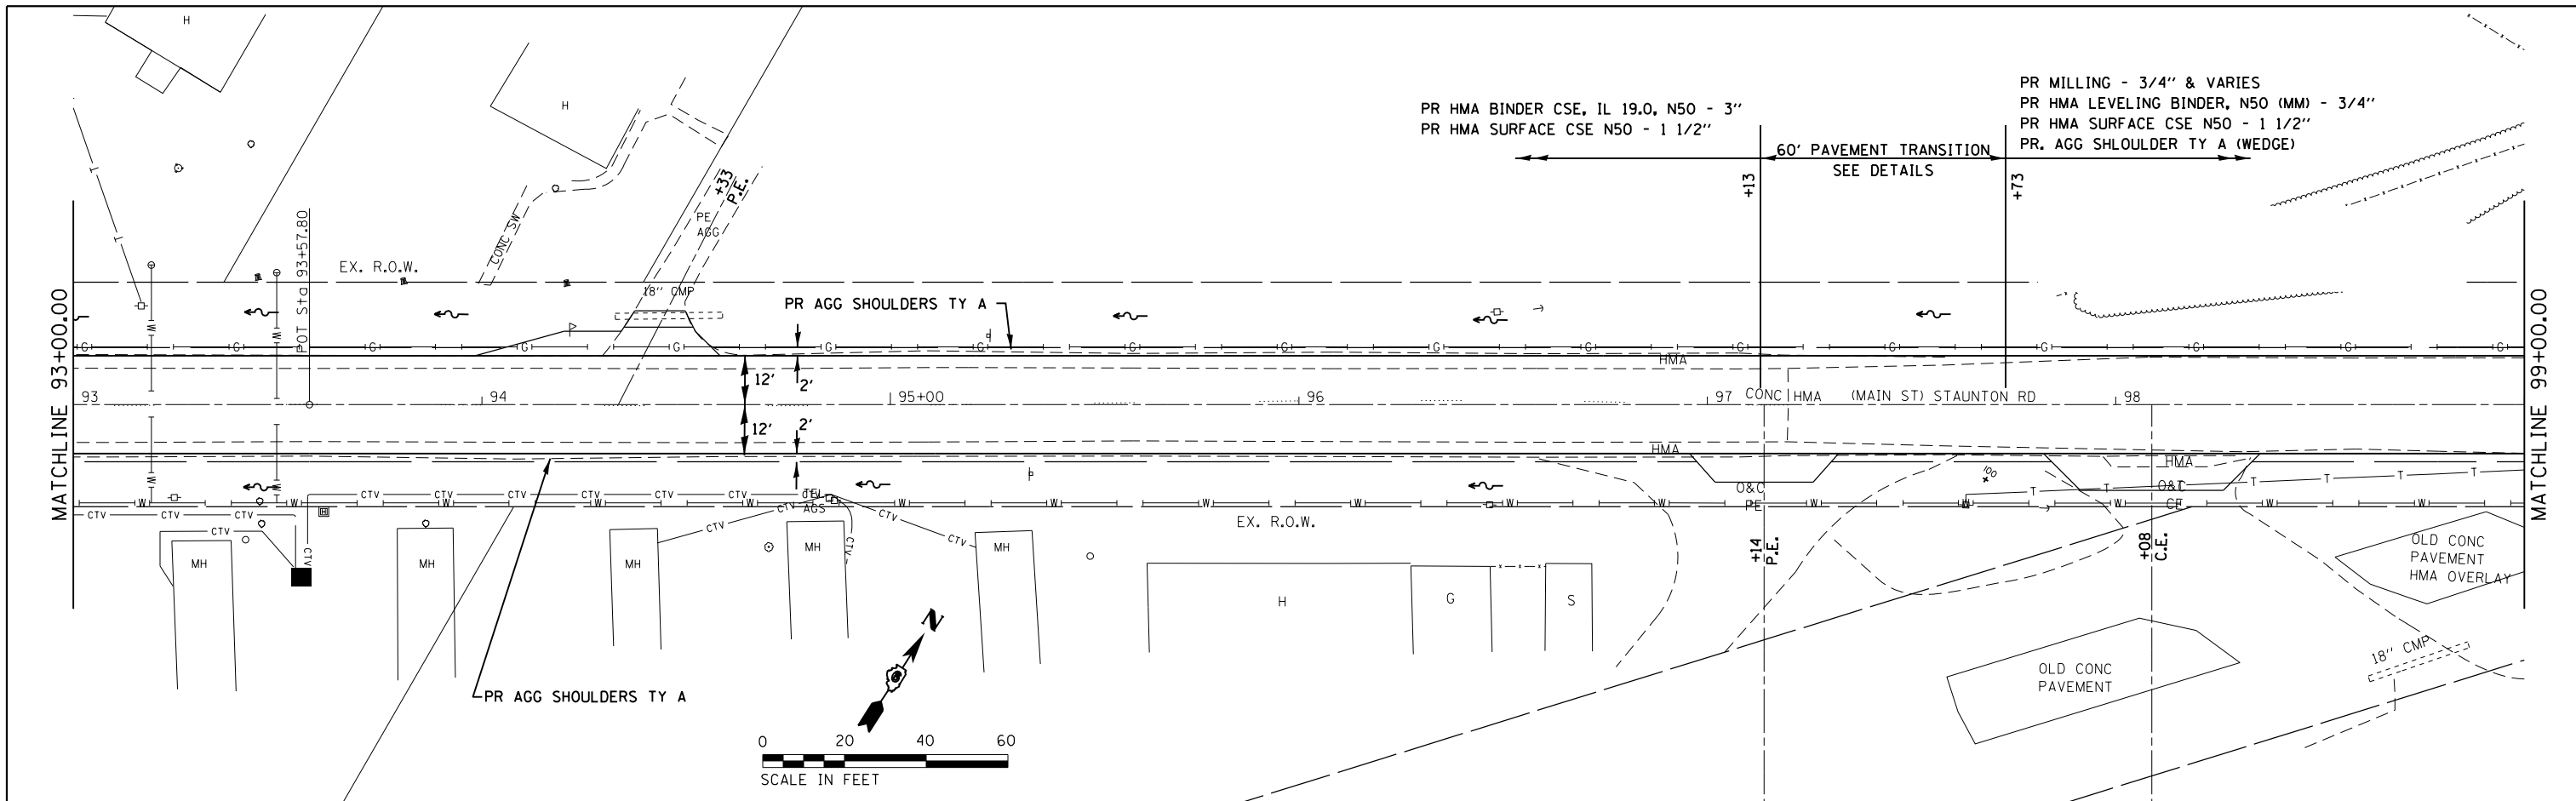

629.71 631.71 632.08 630.35	629.87 631.77 632.14 630.48	630.02 631.89 632.26 630.62	632.02 632.39 630.75	632.16 632.53 630.89	630.98 632.31 632.68 631.02	631.41 632.65 633.02 631.16	631.83 633.34 633.71 632.30	632.26 634.36 634.73	632.68 635.44 635.63	635.81 635.94	635.97 636.10	635.86 636.16
93+00	93+50	94+00	94+50	95+00	95+50	96+00	96+50	97+00	97+50	98+00	98+50	99+00