
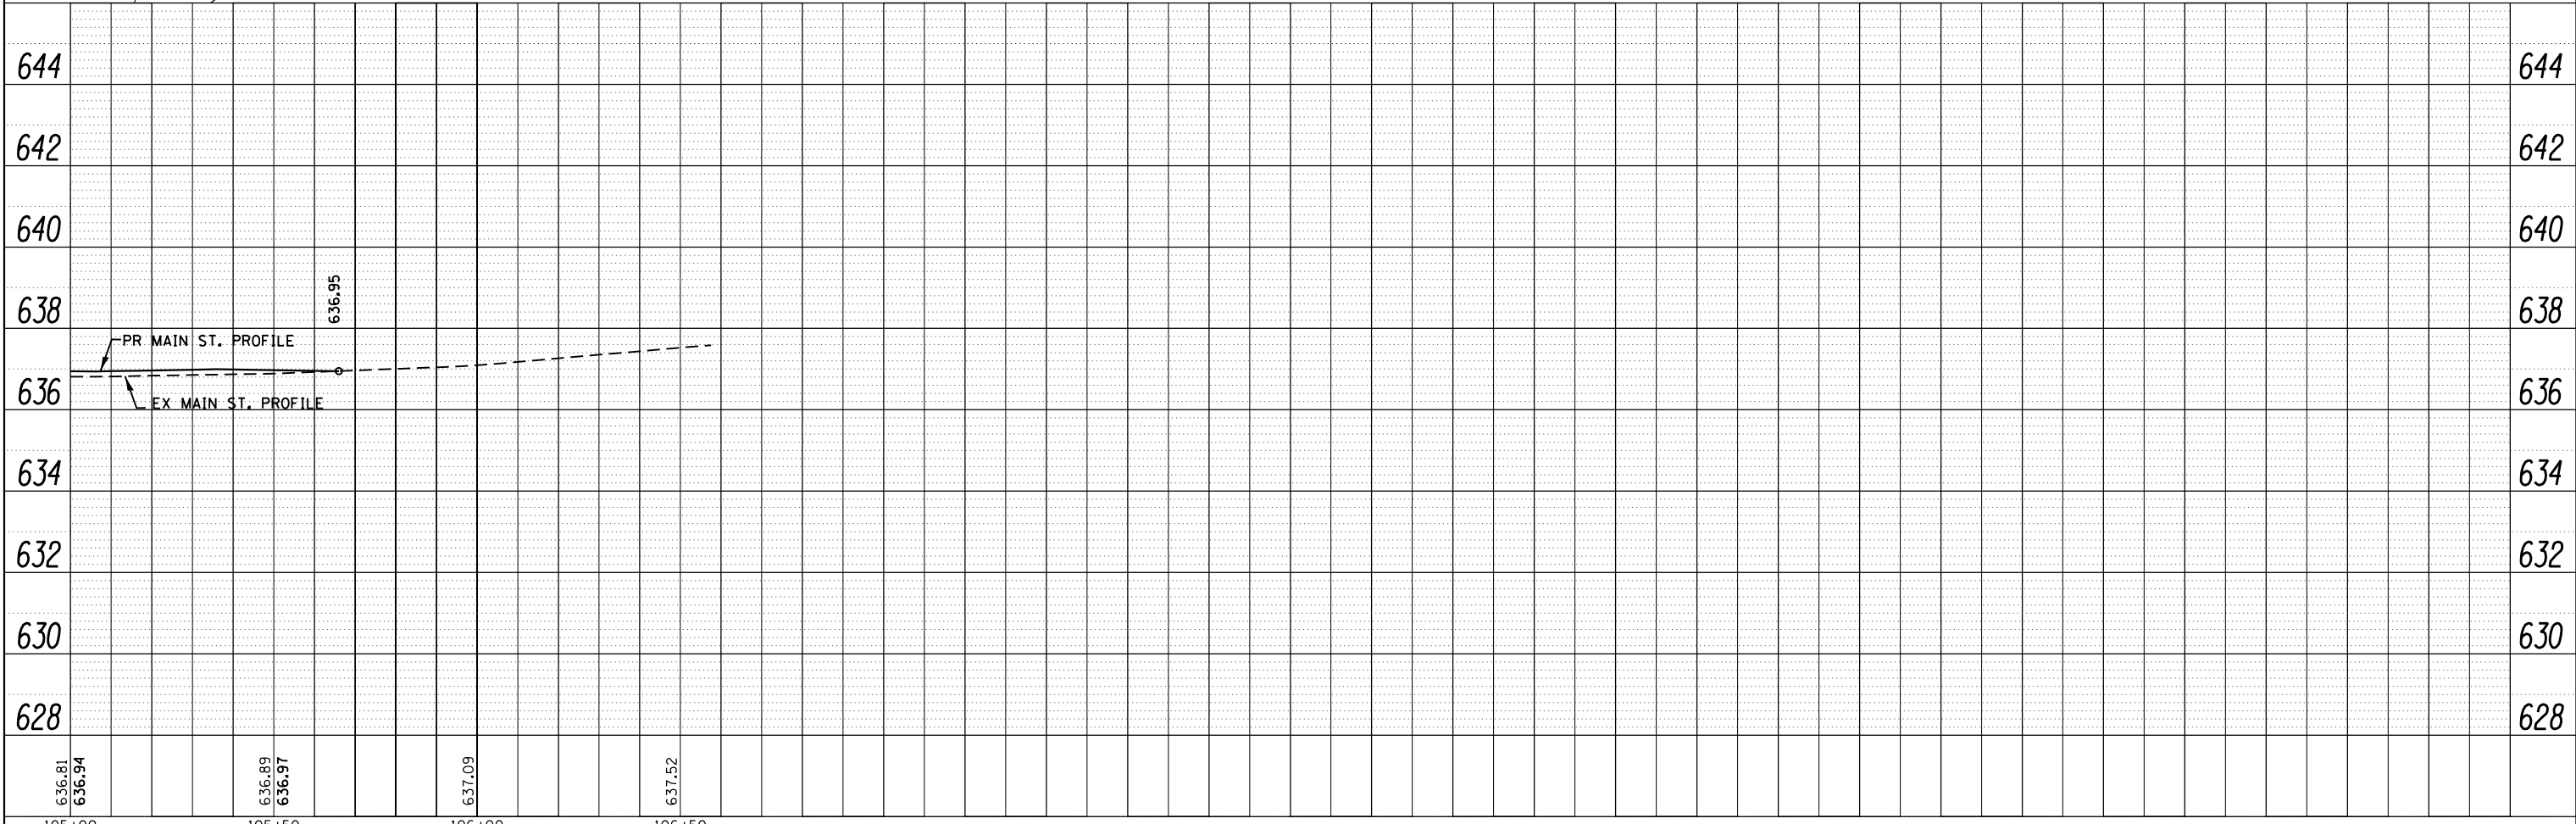
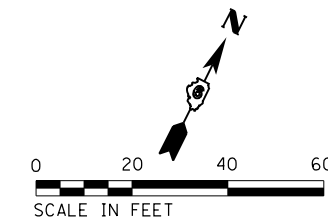


PLAN	SURVEYED	BY	DATE
	PLOTTED		
	GRADES CHECKED		
	STRUCTURE NOTATIONS CHECKED		
	NOTE BOOK NO.		
	FILE NAME		

PROFILE	SURVEYED	BY	DATE
	PLOTTED		
	GRADES CHECKED		
	STRUCTURE NOTATIONS CHECKED		
	NOTE BOOK NO.		
	FILE NAME		

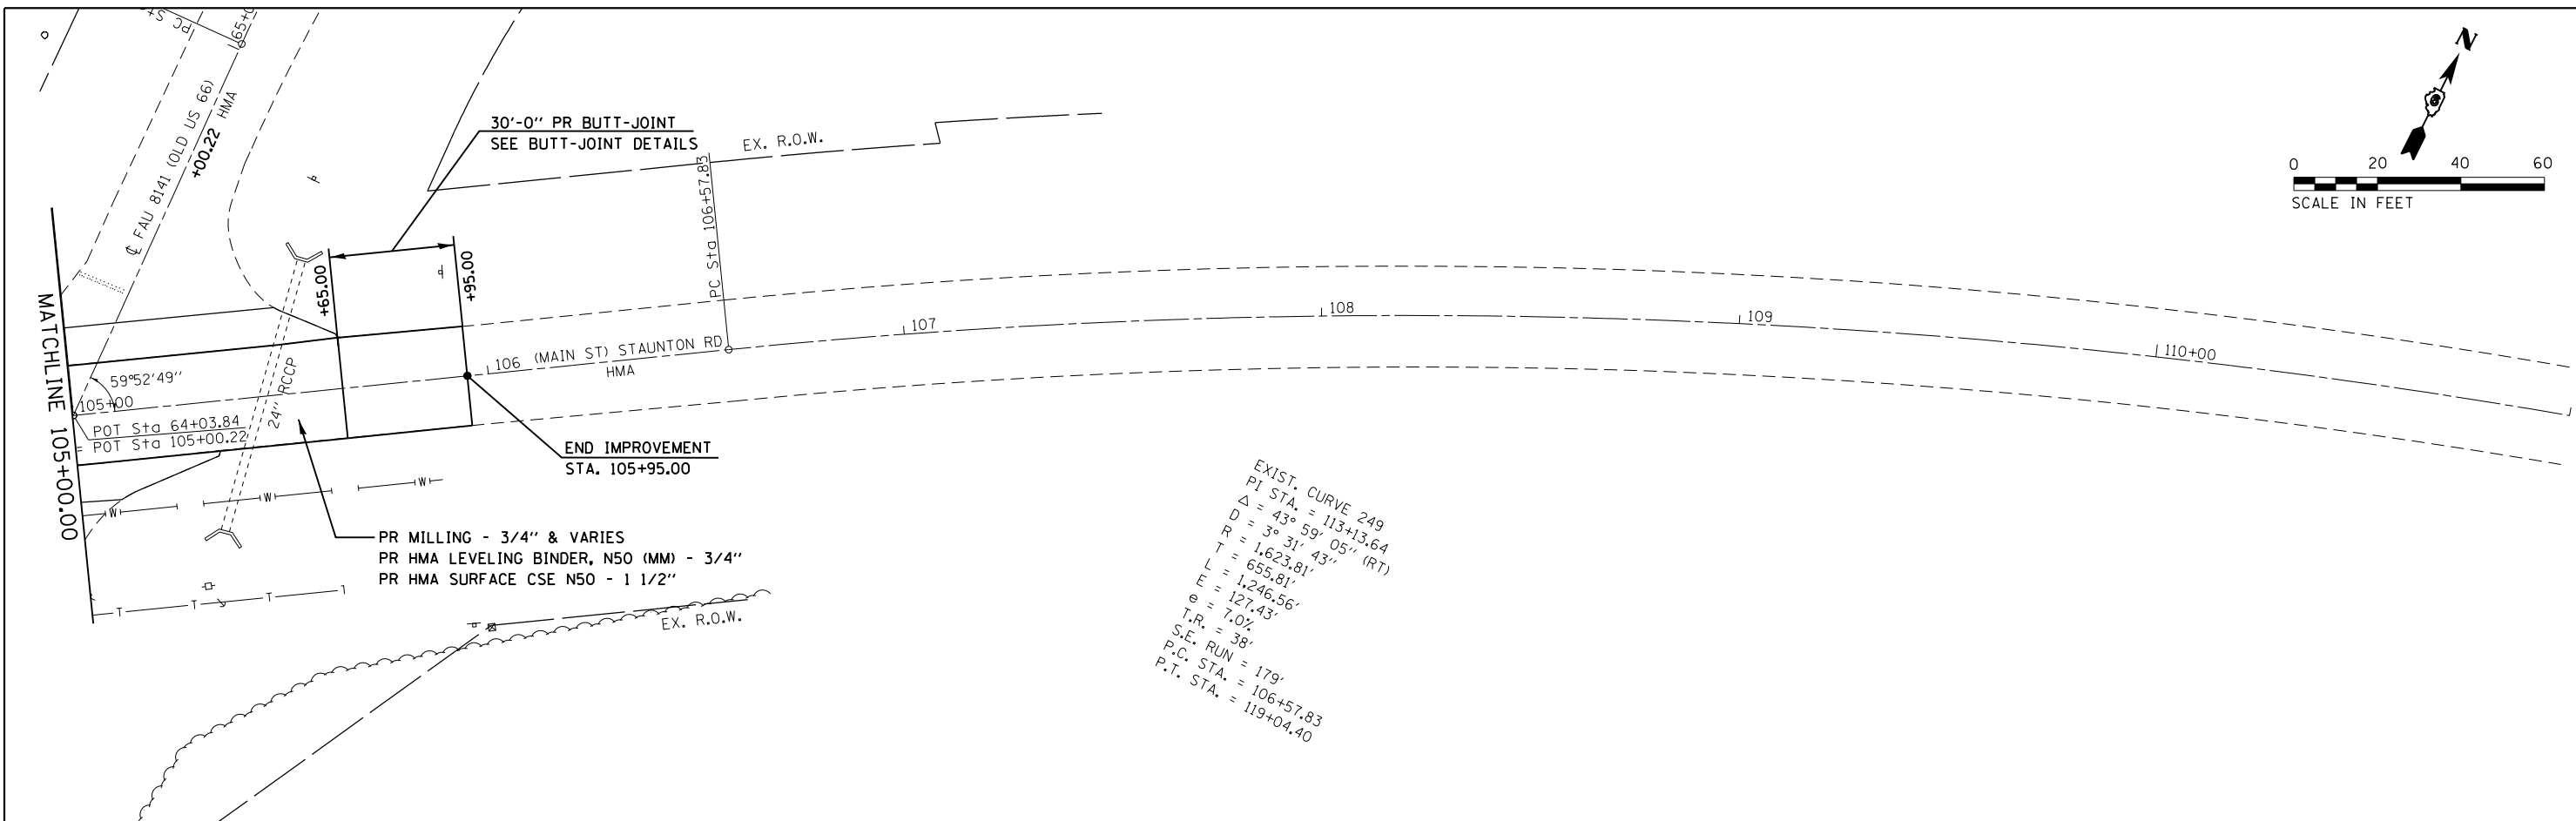

FILE NAME =	USER NAME = sparksgw	DESIGNED -	REVISED -	<p align="center">STATE OF ILLINOIS DEPARTMENT OF TRANSPORTATION</p> <p align="center">PLAN & PROFILE SHEETS FAU 8136 (MAIN ST.)</p>	F.A.U. RTE.	SECTION	COUNTY	TOTAL SHEETS	SHEET NO.
c:\pwork\pwork\sparksgw\d0401583\06728\3-sht-plnprf.dgn		DRAWN -	REVISED -		8136	(4) RS-1,1,CR	MACOUPIN	92	20
Default	PLOT SCALE = 40.0000' / in.	CHECKED -	REVISED -		CONTRACT NO. 72B43				
	PLOT DATE = Aug-22-2014 09:54:47AM	DATE -	REVISED -		ILLINOIS FED. AID PROJECT				

SCALE: 20 SHEET 8 OF 8 SHEETS STA. 105+00.00 TO STA. 111+00.00