



**BUTT-JOINT DETAIL**  
STA. 65+41.15 TO STA. 66+31.00

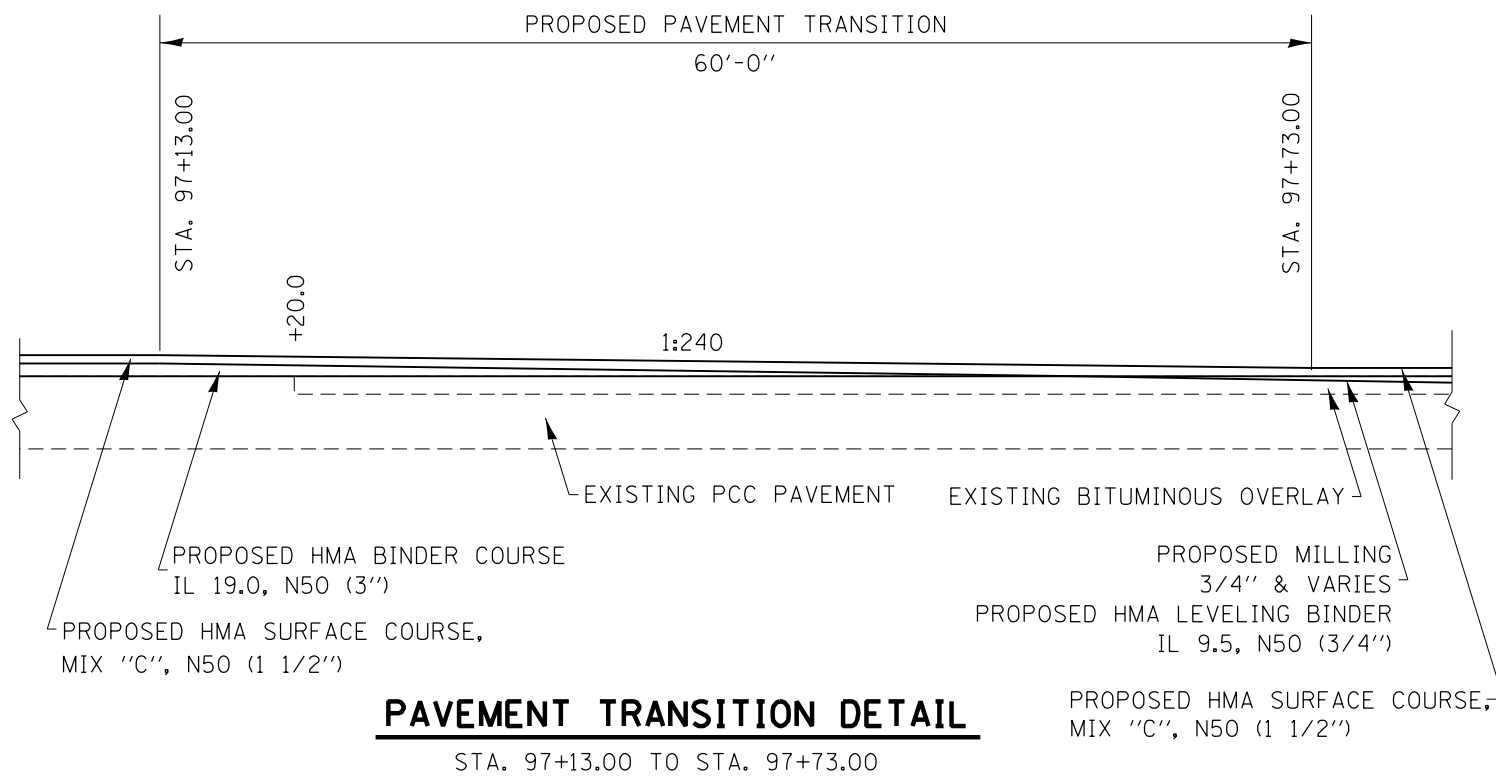

**PAVEMENT TRANSITION DETAIL**  
STA. 97+13.00 TO STA. 97+73.00

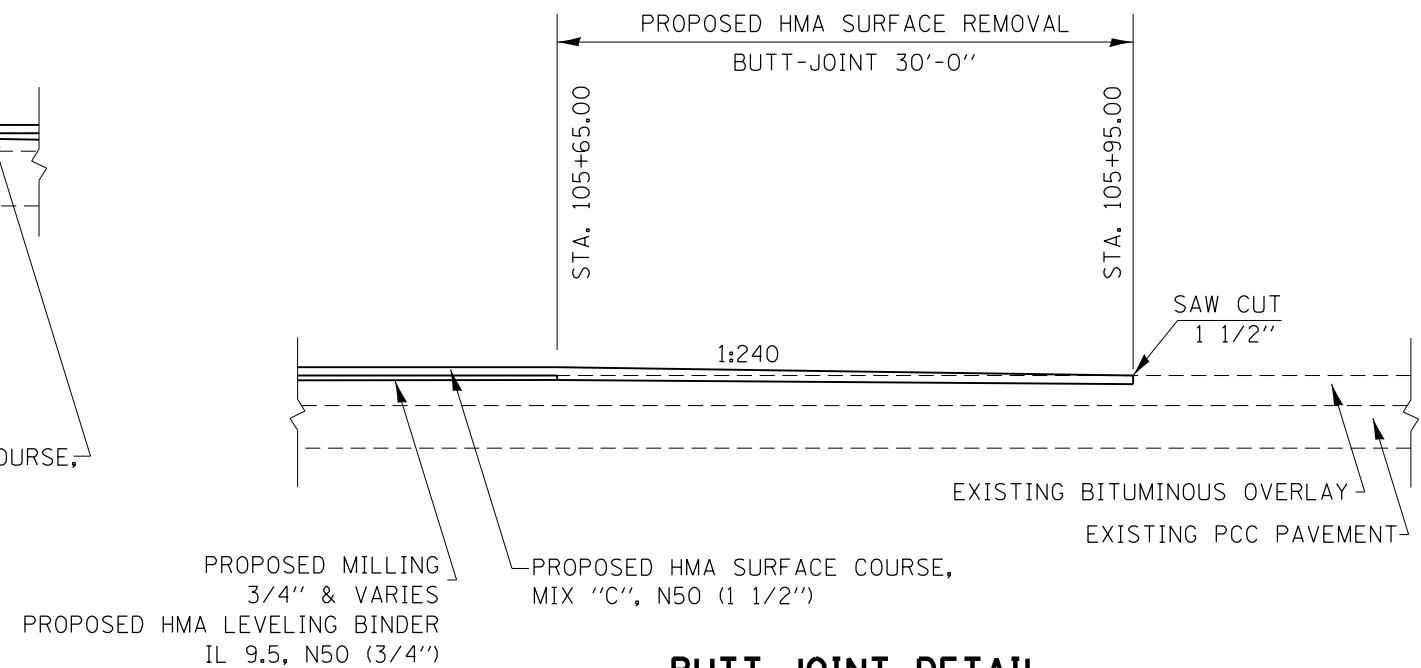

**BUTT-JOINT DETAIL**  
STA. 105+65.00 TO STA. 105+95.00

FILE NAME =	USER NAME = martinjk	DESIGNED -	REVISED -
ca:\pwork\pwork\martinjk\d0401583\0672843-sht-details.dgn		DRAWN -	REVISED -
Default	PLOT SCALE = 40.0000' / in.	CHECKED -	REVISED -
	PLOT DATE = Oct-06-2014 07:45:23AM	DATE -	REVISED -

**STATE OF ILLINOIS  
DEPARTMENT OF TRANSPORTATION**

**BUTT-JOINT DETAILS**

SCALE: SHEET 1 OF 1 SHEETS STA. TO STA.

F.A.U. RTE.	SECTION	COUNTY	TOTAL SHEETS	SHEET NO.
8136	(4) RS-1,1,CR	MACOUPIN	92	22
CONTRACT NO. 72B43			ILLINOIS FED. AID PROJECT	