


**PROFILE GRANULAR BACKFILL DETAIL  
FOR EXISTING ALIGNMENTS & CONSTRUCTION**

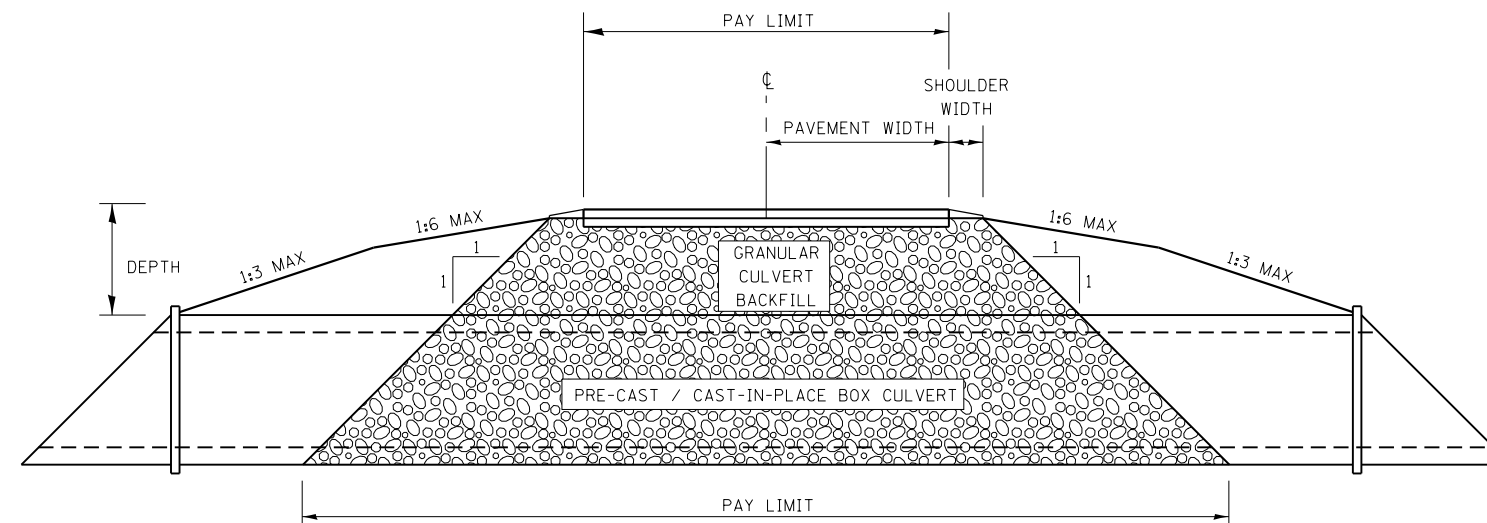

**CROSS SECTION GRANULAR BACKFILL DETAIL  
FOR EXISTING ALIGNMENTS & CONSTRUCTION**

FILE NAME =	USER NAME = sparksgw	DESIGNED -	REVISED -	<b>STATE OF ILLINOIS DEPARTMENT OF TRANSPORTATION</b>	<b>GRANULAR BACKFILL DETAIL</b>			F.A.U. RTE.	SECTION	COUNTY	TOTAL SHEETS	SHEET NO.
ci:\pw\work\p\idot\sparksgw\0401583\0672843-sht-details.dgn	DRAWN -	REVISED -	8136					(4) RS-1,1,CR	MACOUPIN	92	28	
Default	PLOT SCALE = 40.0000' / in.	CHECKED -	REVISED -		SCALE:	SHEET 1 OF 1 SHEETS	STA.	TO STA.	CONTRACT NO. 72B43		ILLINOIS FED. AID PROJECT	
	PLOT DATE = Aug-22-2014 09:54:59AM	DATE -	REVISED -									