


DATE	
BY	
SURVEYED	
PLOTTED	
TEMPLATE	
AREAS	
CHECKED	
FINAL SURVEY	
NOTE BOOK	
NO.	

DATE	
BY	
SURVEYED	
PLOTTED	
TEMPLATE	
AREAS	
CHECKED	
ORIGINAL SURVEY	
NOTE BOOK	
NO.	

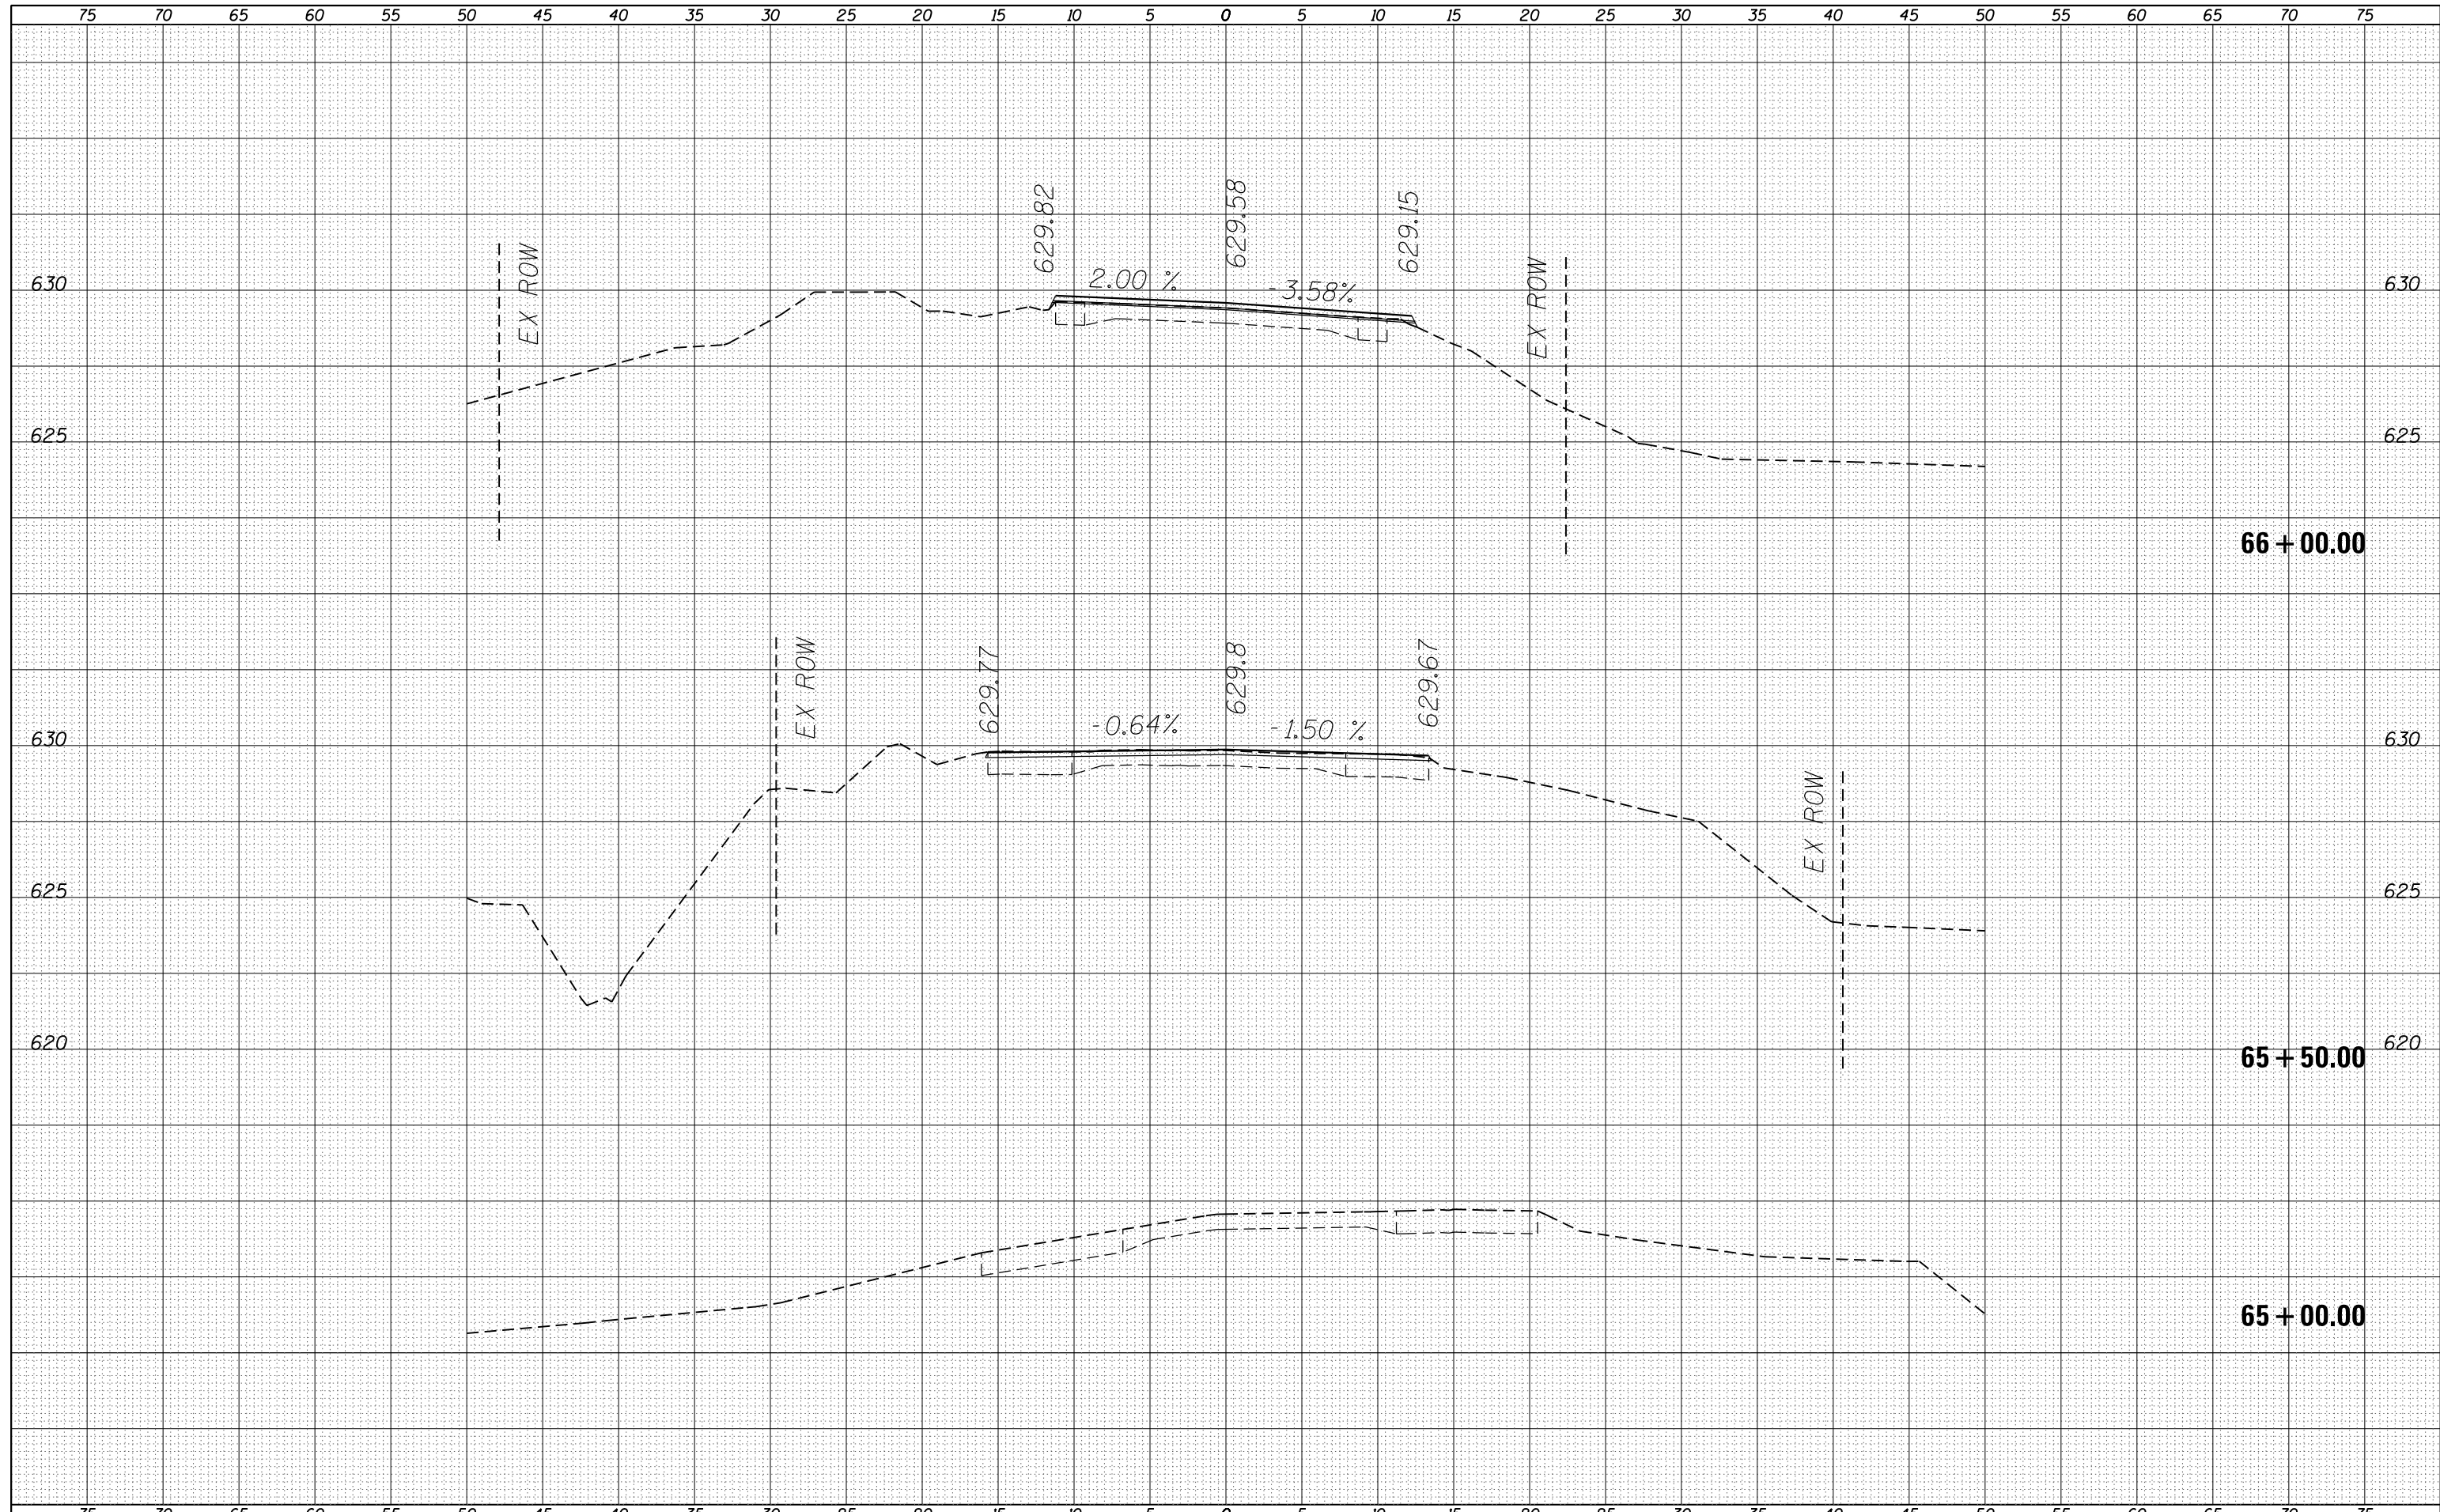

FILE NAME =	USER NAME = martinjk	DESIGNED -	REVISED -	STATE OF ILLINOIS DEPARTMENT OF TRANSPORTATION	MAIN ST. CROSS SECTIONS FAU 8136 (MAIN ST.)			F.A.U. RTE.	SECTION	COUNTY	TOTAL SHEETS	SHEET NO.
es:\pw_work\pwidot\martinjk\d0401583\0672843-sh-xssht.dgn	DRAWN -	REVISED -	8136					(4) RS-1,1,CR	MACOUPIN	92	31	
PLOT SCALE = 10.0000' / in.	CHECKED -	REVISED -	CONTRACT NO. 72B43									
PLOT DATE = Oct-02-2014 03:56:40PM	DATE -	REVISED -	SCALE:		SHEET 1	OF 62 SHEETS	STA. 65+00.00	TO STA. 66+00.00	ILLINOIS FED. AID PROJECT			