


DATE	
BY	
FINAL SURVEY	SURVEYED
NOTE BOOK	PLOTTED
NO.	TEMPLATE
	AREAS CHECKED

DATE	
BY	
ORIGINAL SURVEY	SURVEYED
NOTE BOOK	PLOTTED
NO.	TEMPLATE
	AREAS CHECKED

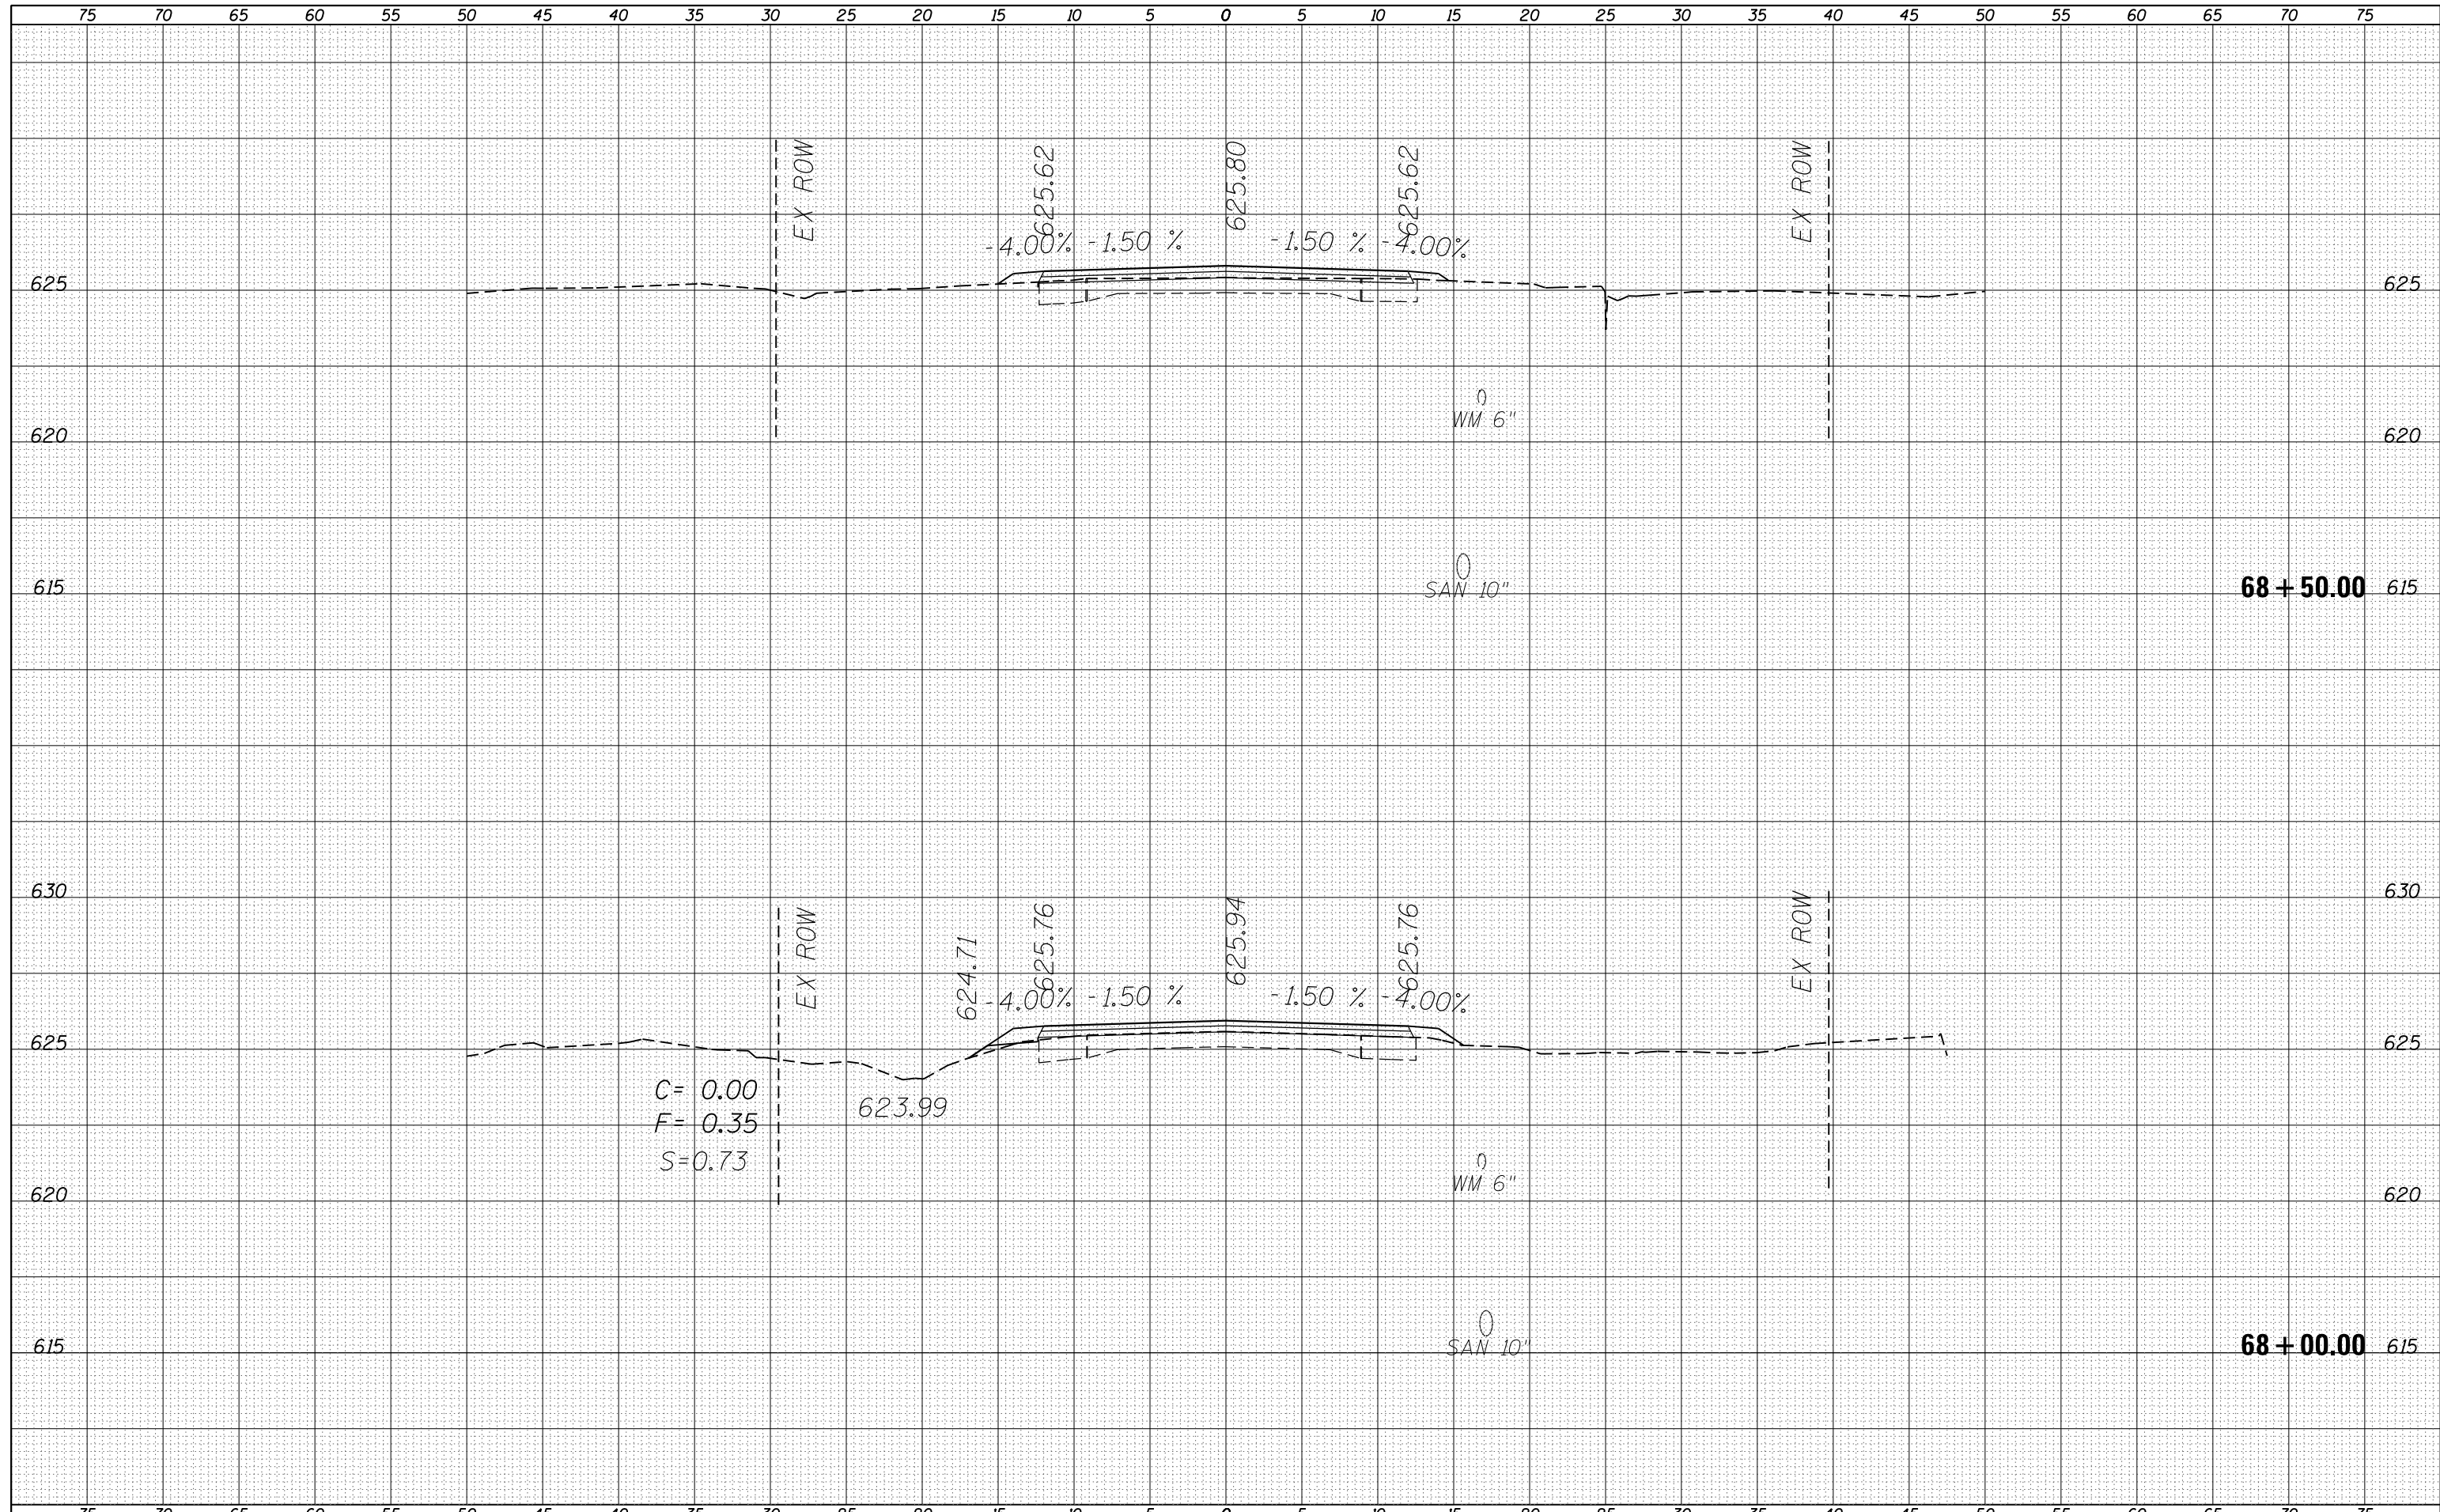

FILE NAME =	USER NAME = martinjk	DESIGNED -	REVISÉ -	STATE OF ILLINOIS DEPARTMENT OF TRANSPORTATION	MAIN ST. CROSS SECTIONS FAU 8136 (MAIN ST.)			F.A.U. RTE.	SECTION	COUNTY	TOTAL SHEETS	SHEET NO.
es:\pw_work\pwidot\martinjk\d0401583\0672843-sh-xssht.dgn	DRAWN -	REVISÉ -	8136					(4) RS-1,1,CR	MACOUPIN	92	32	
Default	PLOT SCALE = 10.0000' / in.	CHECKED -	REVISÉ -					CONTRACT NO. 72B43				
	PLOT DATE = Oct-02-2014 01:42:00PM	DATE -	REVISÉ -					SCALE:	SHEET 2 OF 62 SHEETS	STA. 68+00.00 TO STA. 68+50.00	ILLINOIS FED. AID PROJECT	