


DATE	
BY	
FINAL SURVEY	SURVEYED
NOTE BOOK	PLOTTED
NO.	TEMPLATE
	AREAS
	CHECKED

DATE	
BY	
ORIGINAL SURVEY	SURVEYED
NOTE BOOK	PLOTTED
NO.	TEMPLATE
	AREAS
	CHECKED

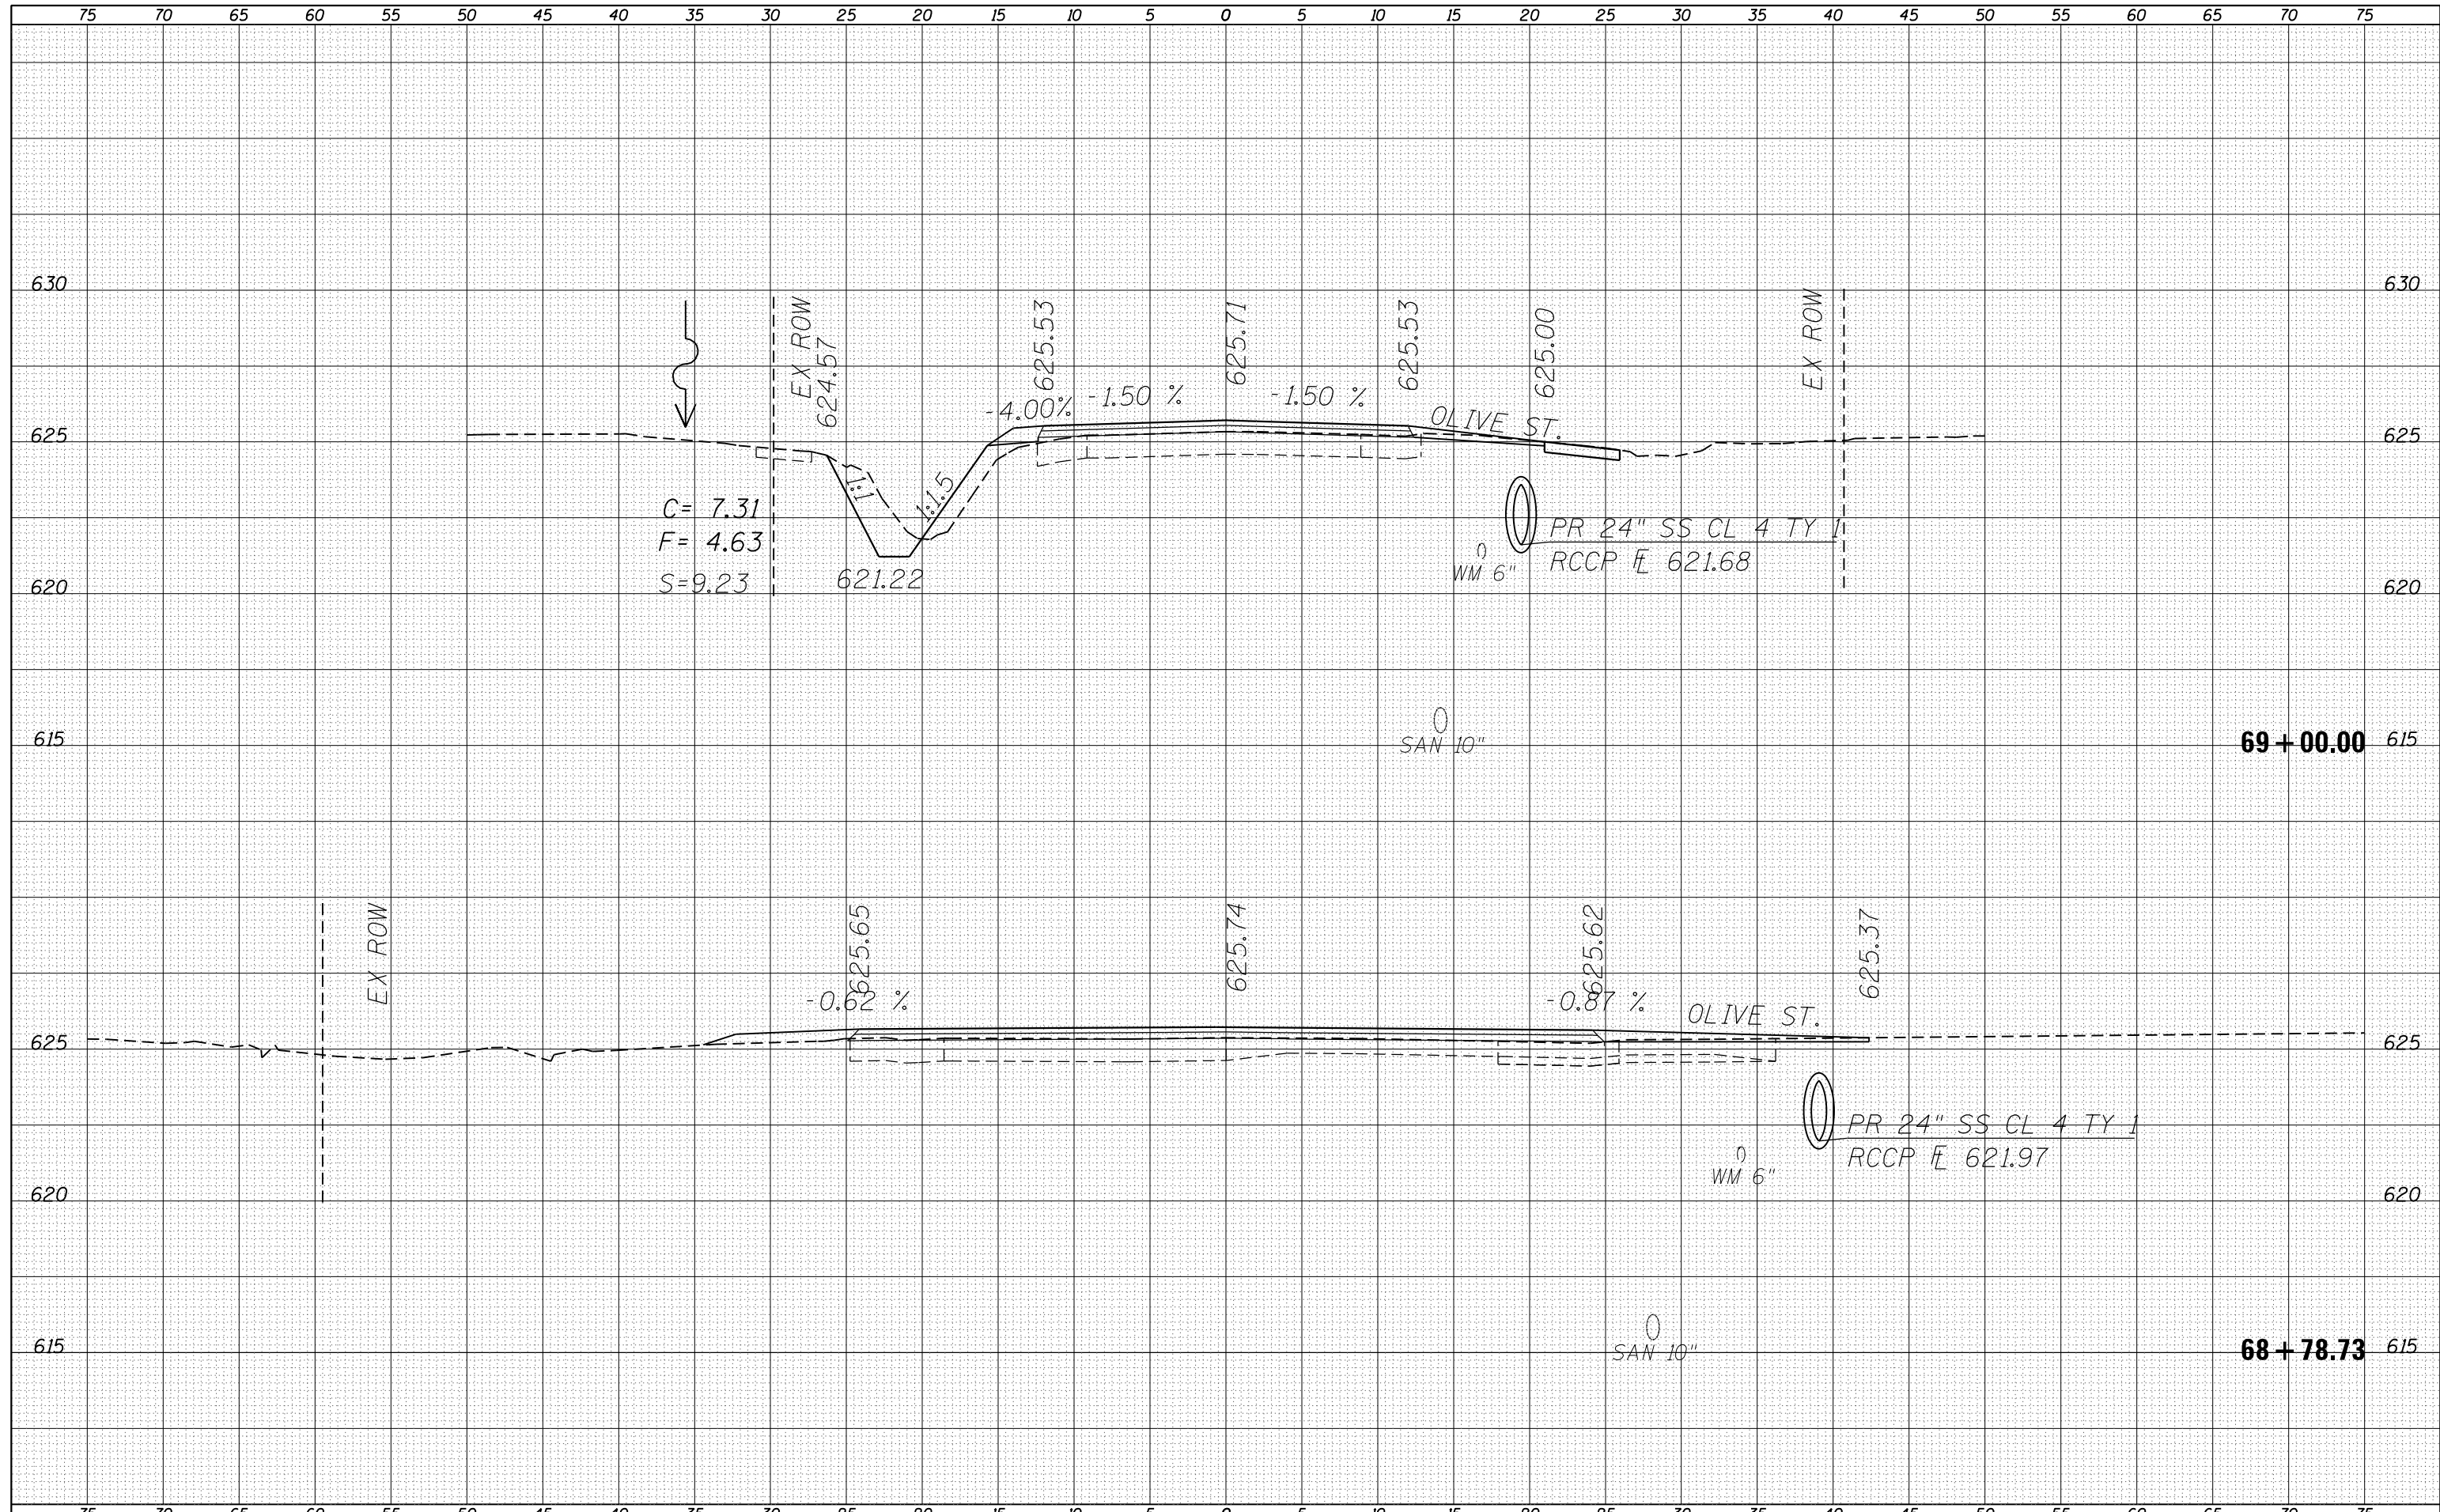

FILE NAME =	USER NAME = martinjk	DESIGNED -	REVISÉD -	<b>STATE OF ILLINOIS</b> <b>DEPARTMENT OF TRANSPORTATION</b>	<b>MAIN ST. CROSS SECTIONS</b> <b>FAU 8136 (MAIN ST.)</b>			F.A.U. RTÉ.	SECTION	COUNTY	TOTAL SHEETS	SHEET NO.
c:\pw\work\pwidot\martinjk\d0401583\0672843-sh-xssht.dgn		DRAWN -	REVISÉD -		8136	(4) RS-1,1,CR	MACOUPIN	92	33			
Default		PLOT SCALE = 10.0000' / in.	REVISÉD -		SCALE: SHEET 3 OF 62 SHEETS STA. 68+78.73 TO STA. 69+00.00			CONTRACT NO. 72843				
		PLOT DATE = Oct-04-2014 10:23:12AM	REVISÉD -		ILLINOIS FED. AID PROJECT							