


DATE	
BY	
FINAL SURVEY	SURVEYED
NOTE BOOK	PLOTTED
NO.	TEMPLATE
	AREAS
	CHECKED

DATE	
BY	
ORIGINAL SURVEY	SURVEYED
NOTE BOOK	PLOTTED
NO.	TEMPLATE
	AREAS
	CHECKED

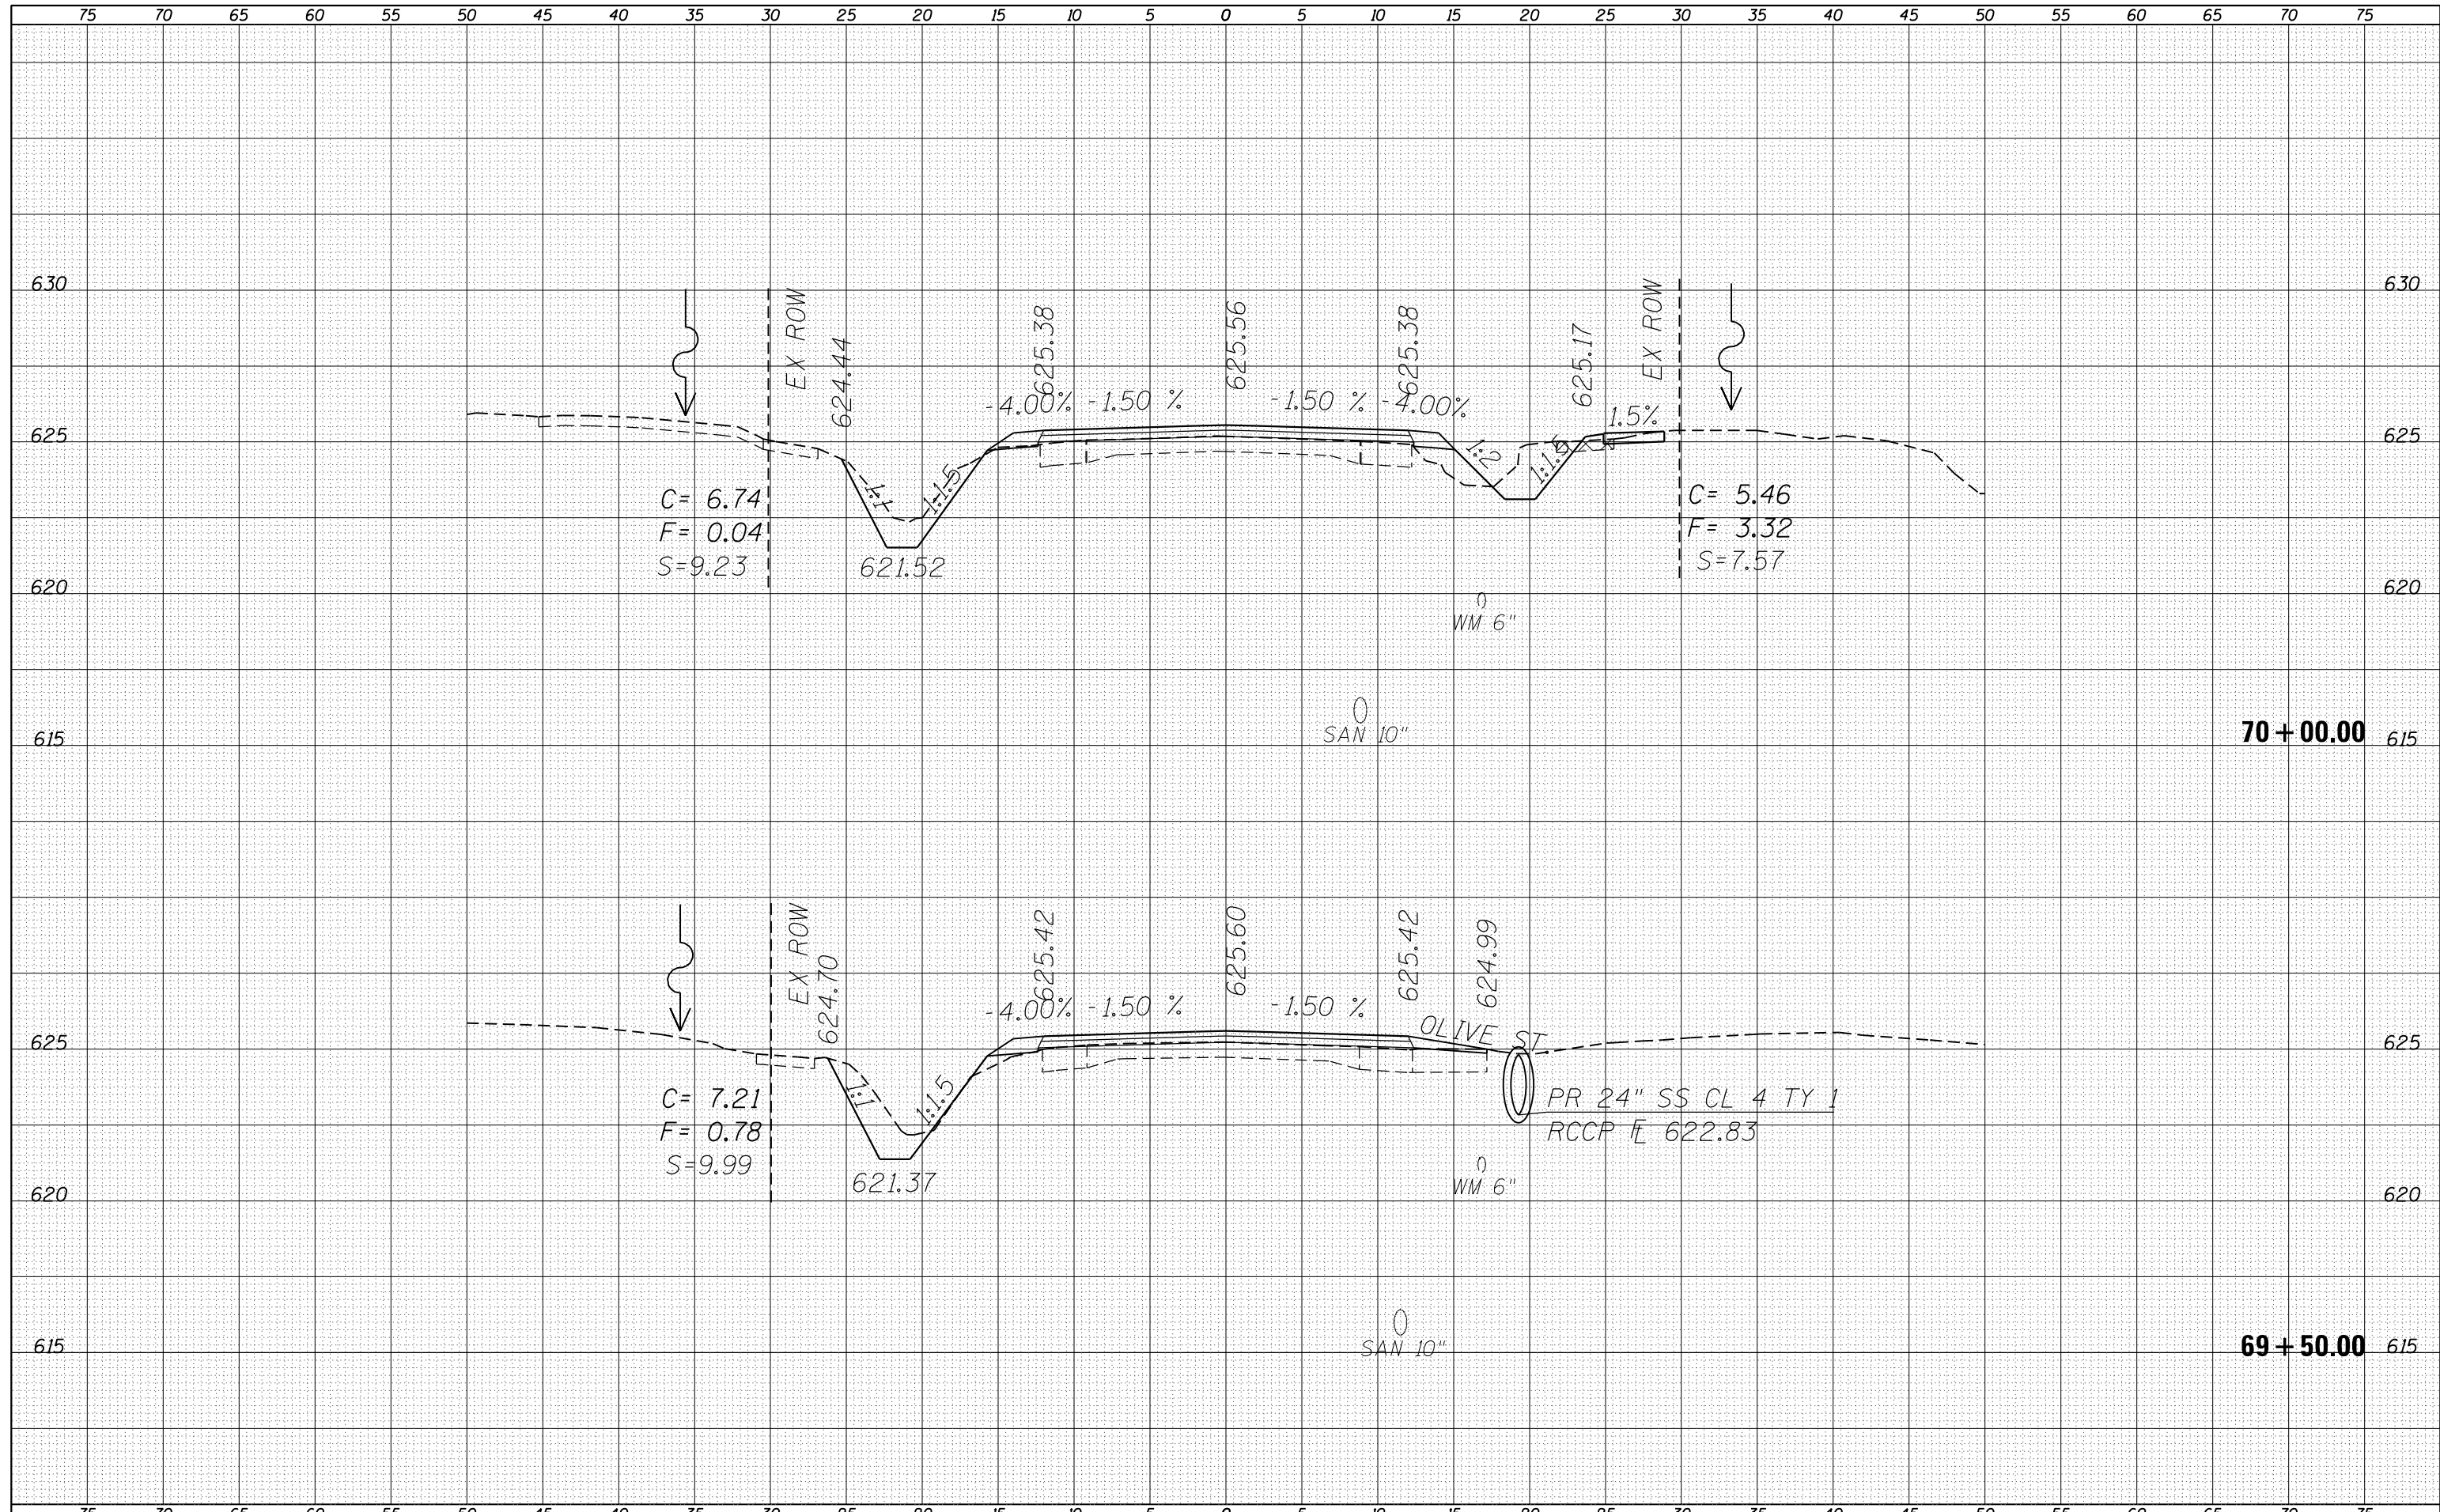

FILE NAME =	USER NAME = martinjk	DESIGNED -	REVISIED -	STATE OF ILLINOIS DEPARTMENT OF TRANSPORTATION	MAIN ST. CROSS SECTIONS FAU 8136 (MAIN ST.)			F.A.U. RTÉ.	SECTION	COUNTY	TOTAL SHEETS	SHEET NO.	
c:\pw\work\pwidot\martinjk\d0401583\0672843-sh-xssht.dgn		DRAWN -	REVISIED -		8136	(4) RS-1,1,CR	MACOUPIN	92	34				
Default	PLOT SCALE = 10.0000' / in.	CHECKED -	REVISIED -		SCALE:			SHEET 4	OF 62 SHEETS	STA. 69+50.00	TO STA. 70+00.00	CONTRACT NO. 72843	ILLINOIS FED. AID PROJECT
	PLOT DATE = Oct-04-2014 10:24:05AM	DATE -	REVISIED -										