


DATE	
BY	
SURVEYED	
PLOTTED	
TEMPLATE	
AREAS	
CHECKED	
FINAL SURVEY	
NOTE BOOK	
NO.	

DATE	
BY	
SURVEYED	
PLOTTED	
TEMPLATE	
AREAS	
CHECKED	
ORIGINAL SURVEY	
NOTE BOOK	
NO.	

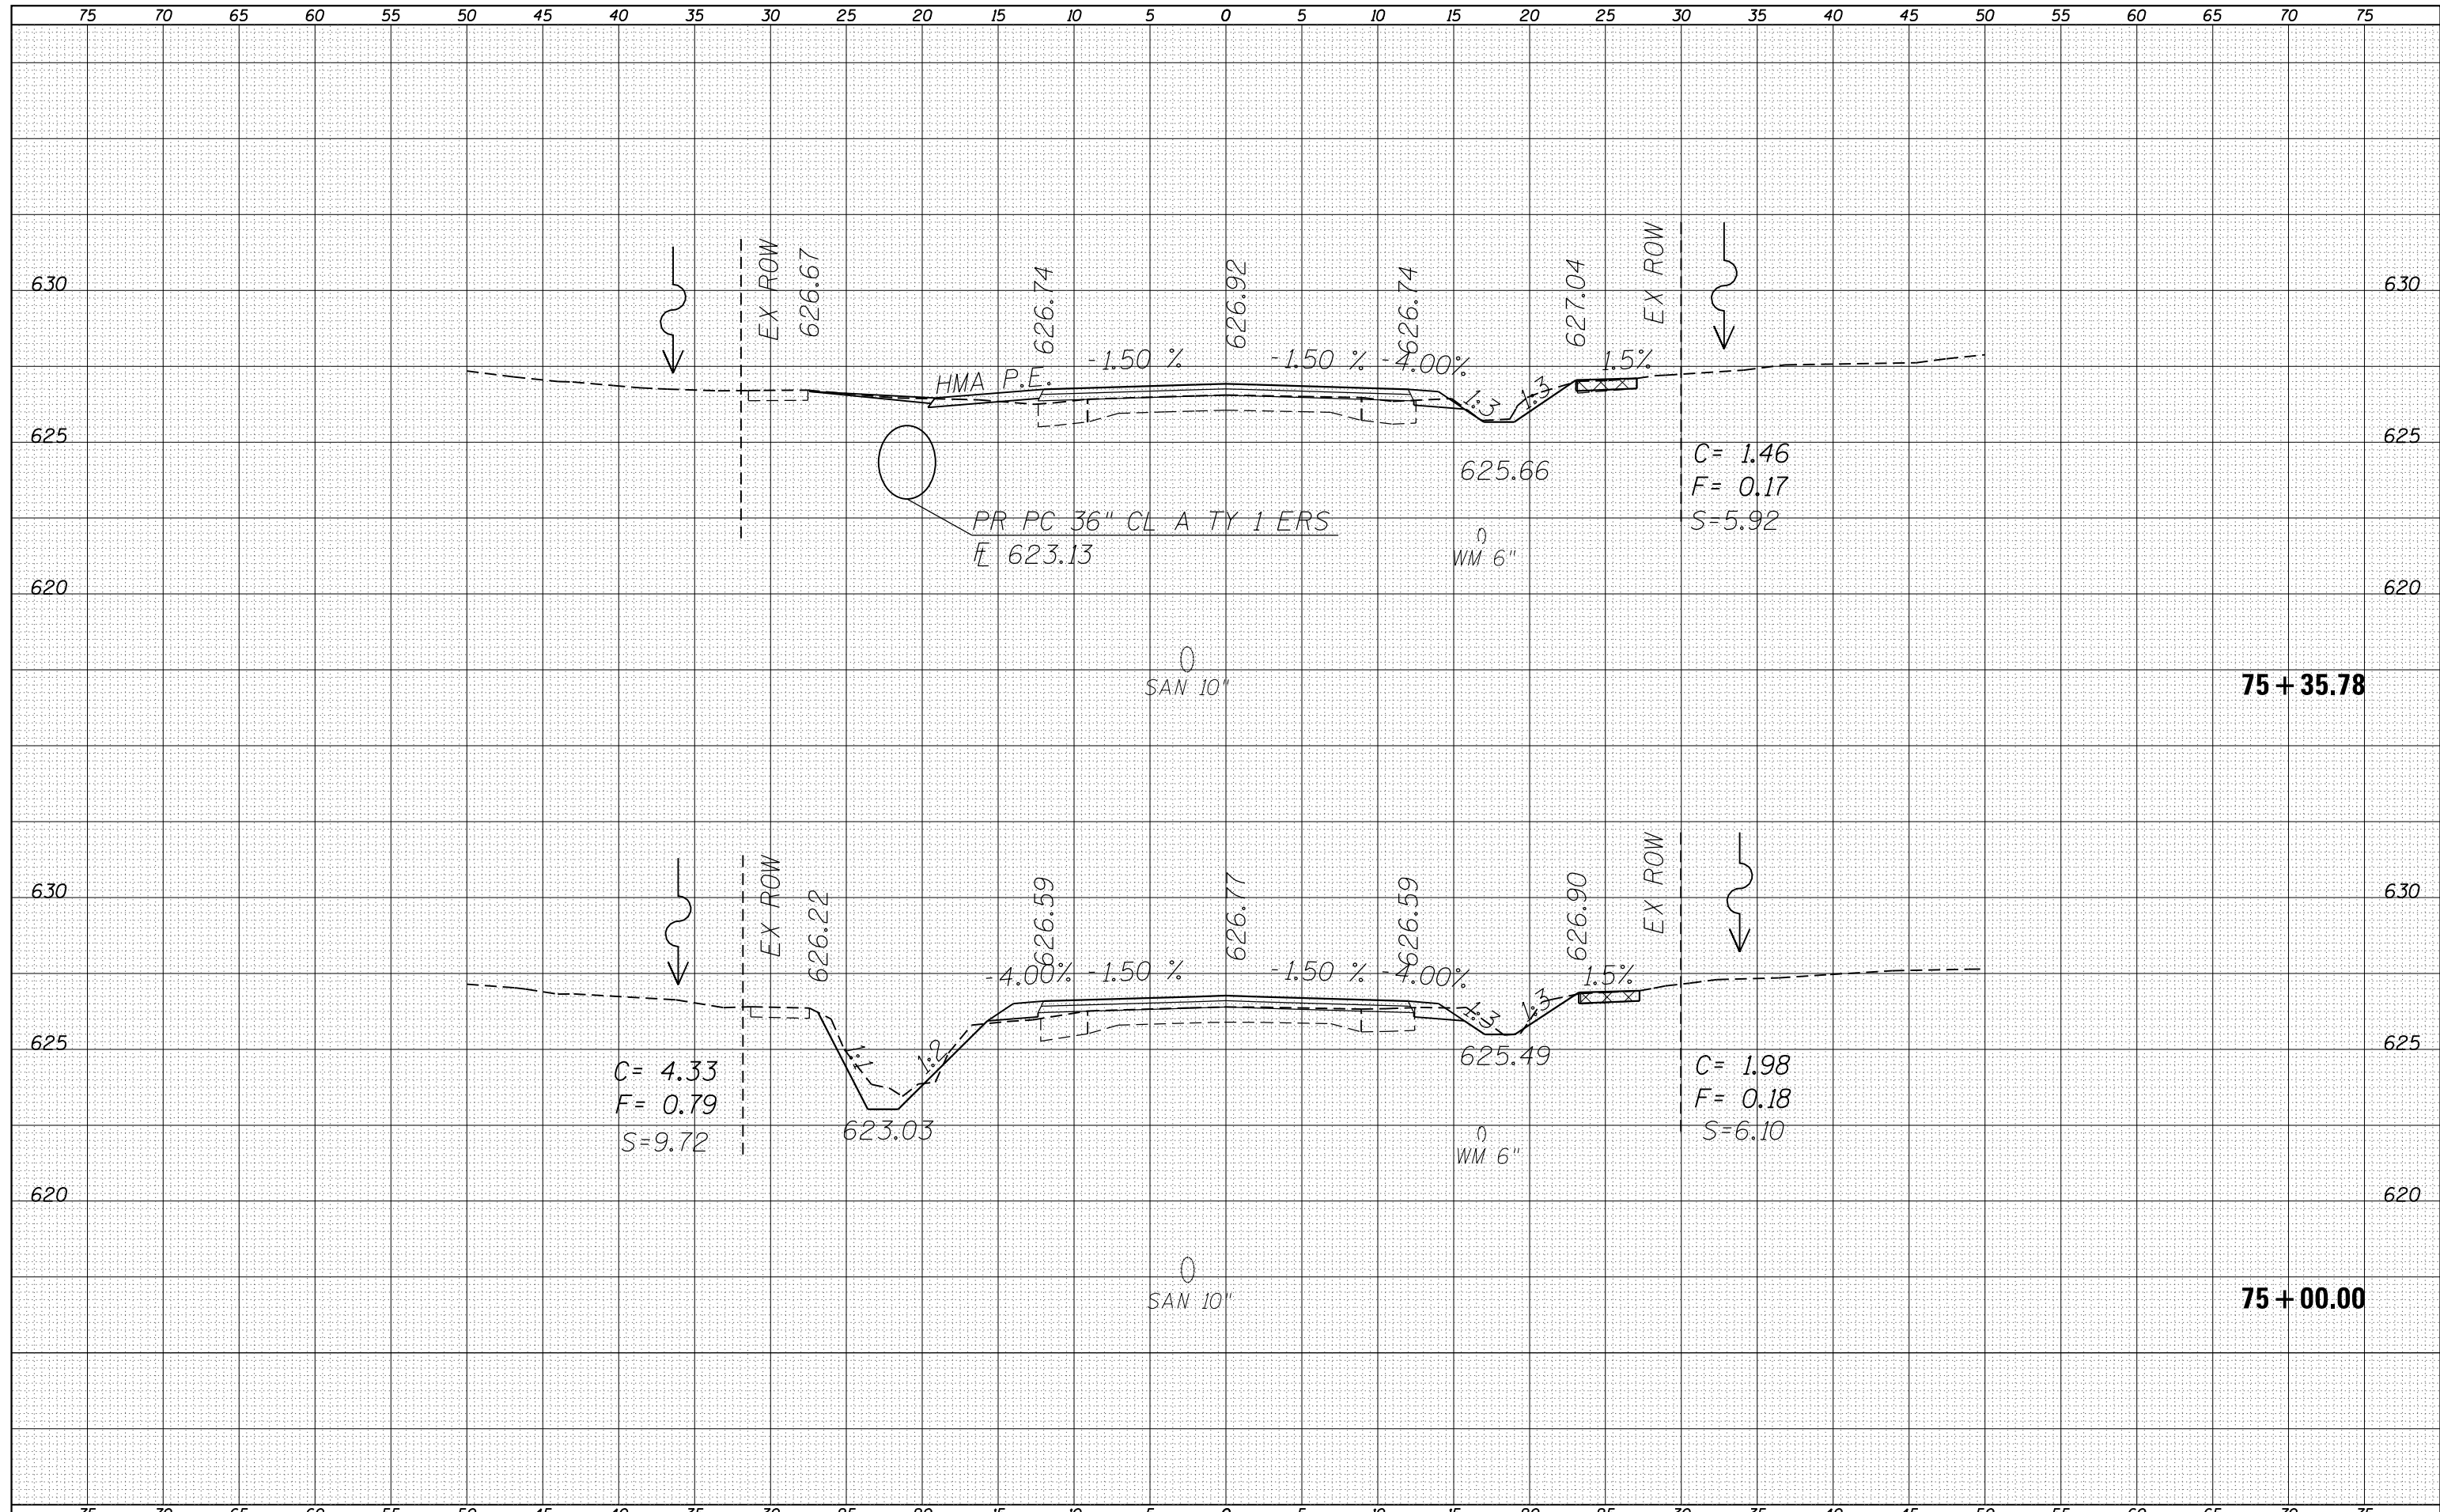

FILE NAME =	USER NAME = sparksgw	DESIGNED -	REVISD -	<b>STATE OF ILLINOIS</b> <b>DEPARTMENT OF TRANSPORTATION</b>	<b>MAIN ST. CROSS SECTIONS</b> <b>FAU 8136 (MAIN ST.)</b>			F.A.U. RTE.	SECTION	COUNTY	TOTAL SHEETS	SHEET NO.			
Default	es:\pw\work\p\dot\sparksgw\d0401583\0672843-sh-xssh\dgn	DRAWN -	REVISD -		SCALE:	SHEET 12	OF 62	SHEETS	STA. 75+00.00	TO STA. 75+35.78	8136	(4) RS-1,1,CR	MACOUPIN	92	42
	PLOT SCALE = 10.0000' / in.	CHECKED -	REVISD -												
	PLOT DATE = Aug-22-2014 09:55:13AM	DATE -	REVISD -												
											ILLINOIS FED. AID PROJECT CONTRACT NO. 72B43				