


DATE	
BY	
FINAL SURVEY	SURVEYED
NOTE BOOK	PLOTTED
NO.	TEMPLATE
	AREAS CHECKED

DATE	
BY	
ORIGINAL SURVEY	SURVEYED
NOTE BOOK	PLOTTED
NO.	TEMPLATE
	AREAS CHECKED

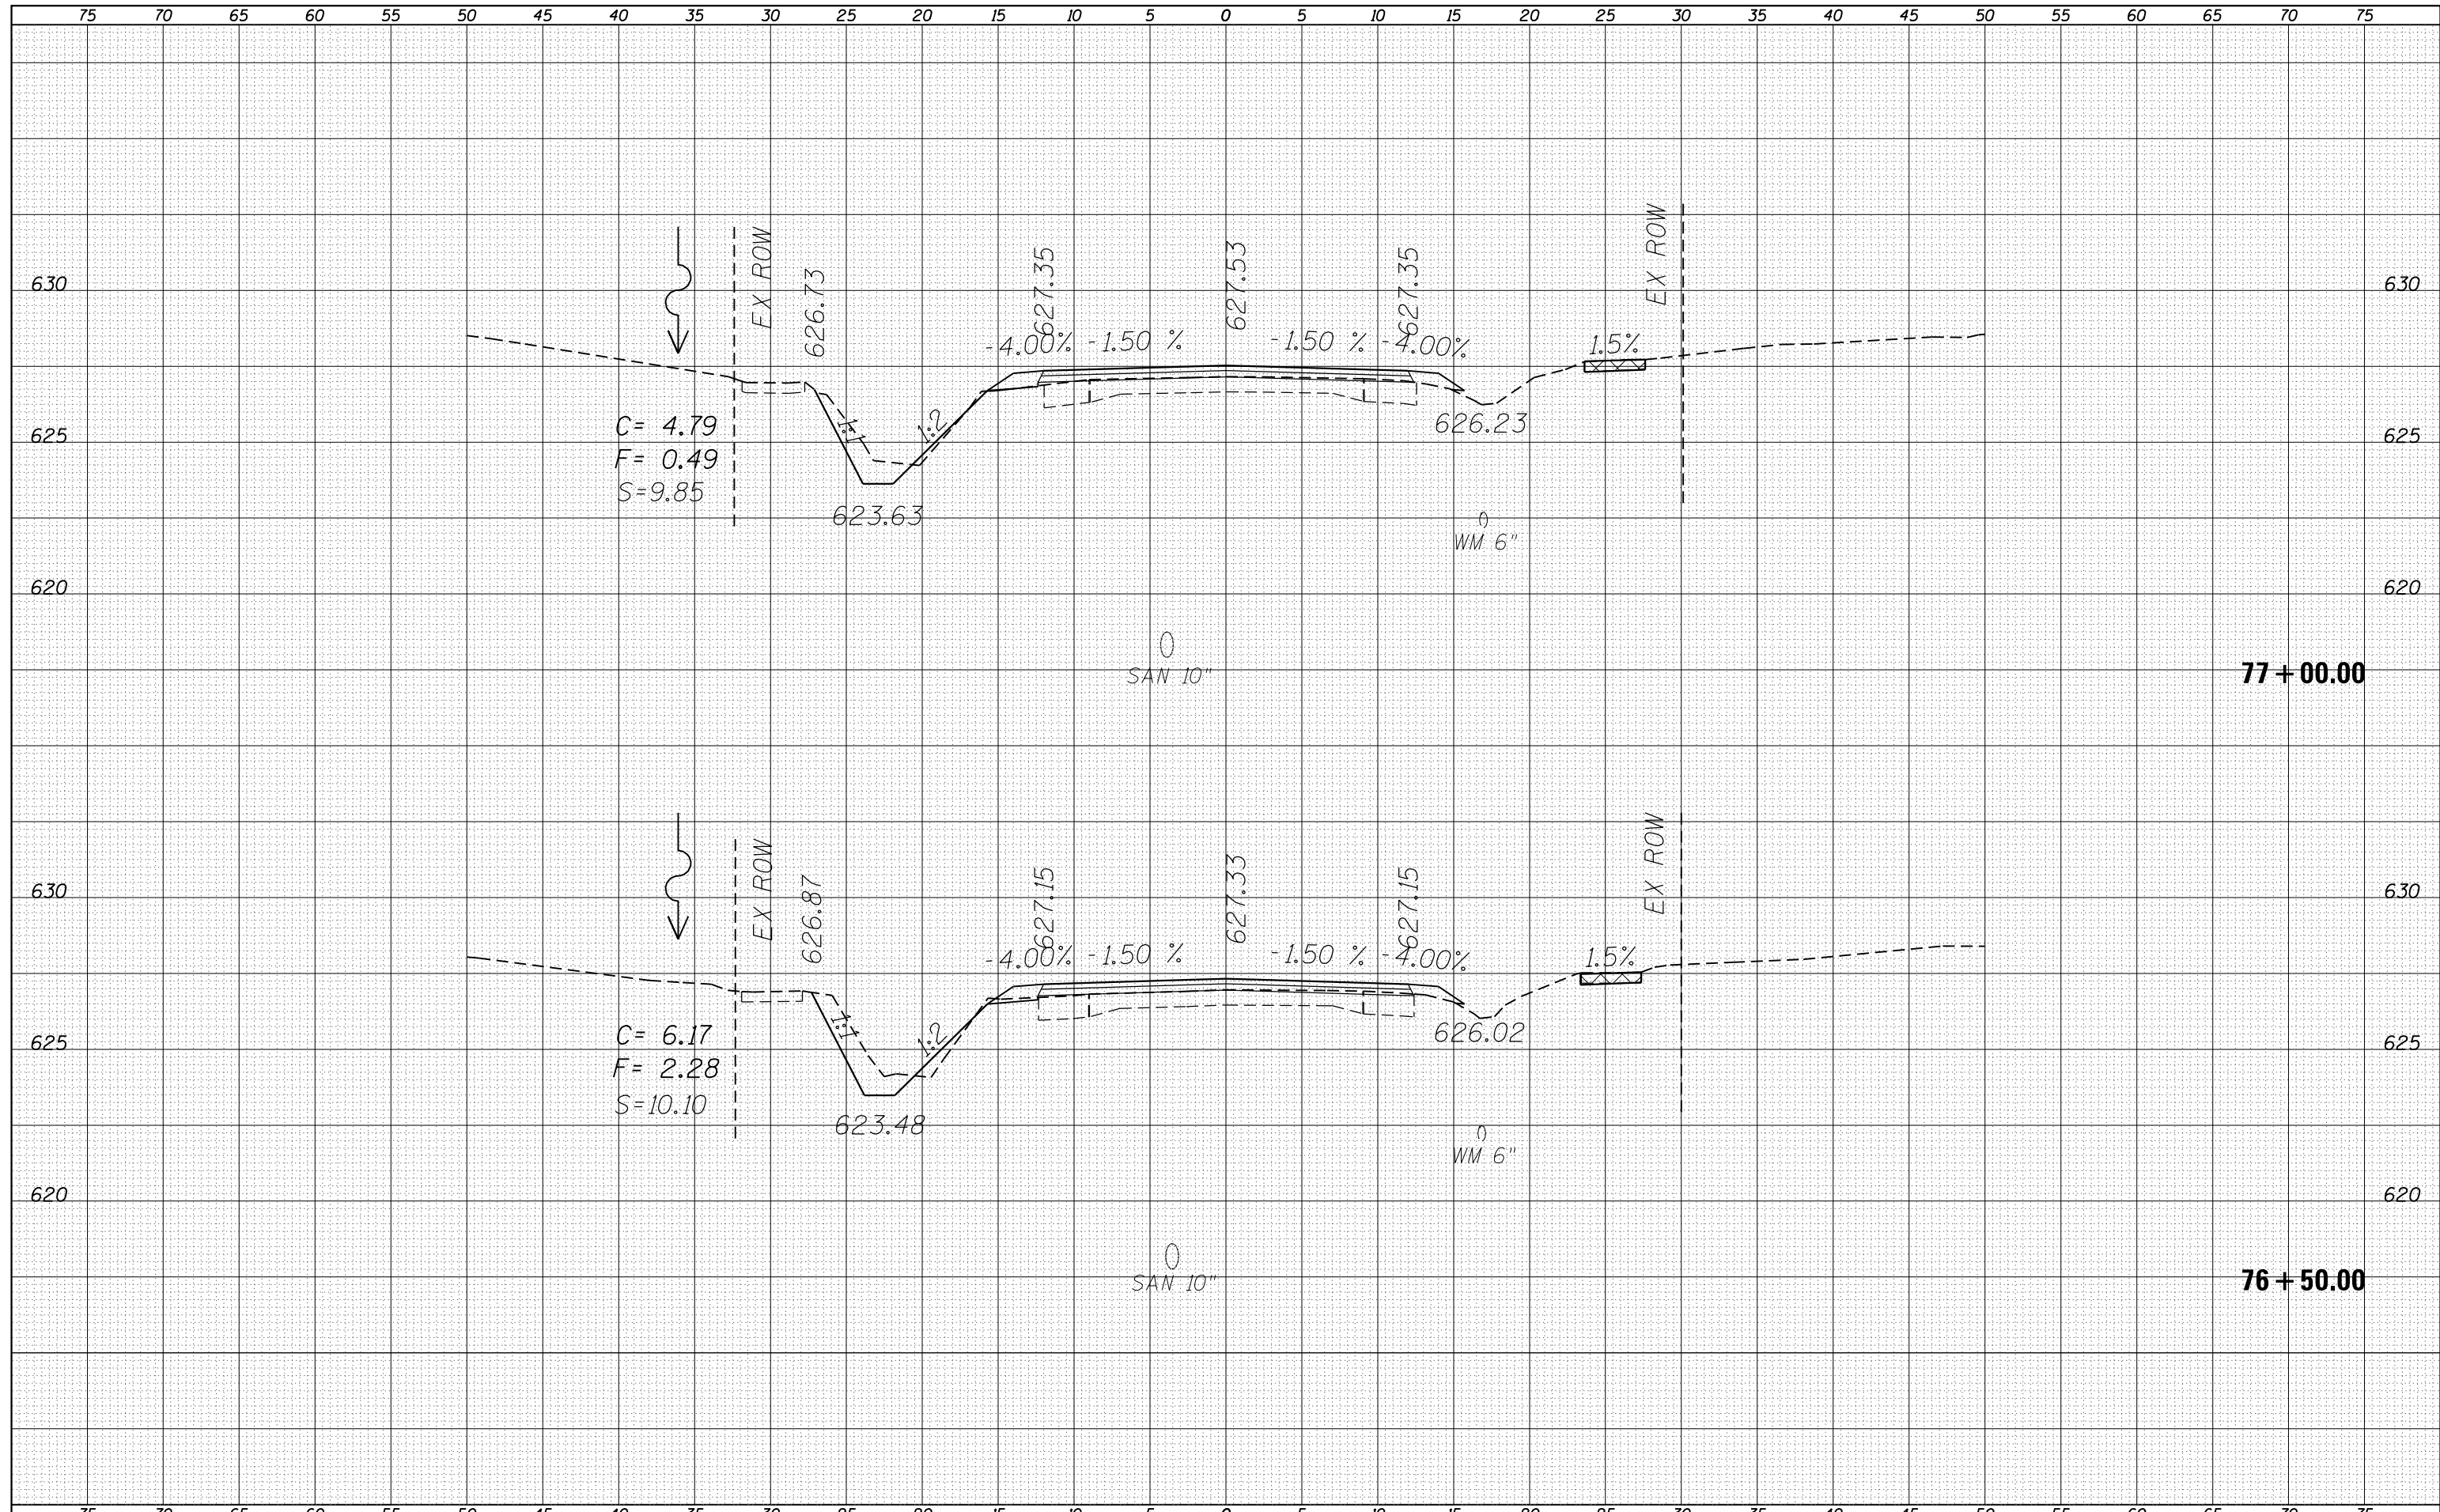

FILE NAME =	USER NAME = sparksgw	DESIGNED -	REVISÉ -	<b>STATE OF ILLINOIS</b> <b>DEPARTMENT OF TRANSPORTATION</b>	<b>MAIN ST. CROSS SECTIONS</b> <b>FAU 8136 (MAIN ST.)</b>		F.A.U. RTÉ.	SECTION	COUNTY	TOTAL SHEETS	SHEET NO.
Default	es:\pw\work\p\idot\sparksgw\d0401583\0672843-sh-xssh.tdgn	DRAWN -	REVISÉ -		8136	(4) RS-1,1,CR	MACOUPIN	92	45		
	PLOT SCALE = 10.0000' / in.	CHECKED -	REVISÉ -		SCALE: SHEET 15 OF 62 SHEETS STA. 76+50.00 TO STA. 77+00.00		CONTRACT NO. 72B43				
	PLOT DATE = Aug-22-2014 09:55:14AM	DATE -	REVISÉ -				ILLINOIS FED. AID PROJECT				