


DATE	
BY	
SURVEYED	
PLOTTED	
TEMPLATE	
AREAS	
CHECKED	
FINAL SURVEY	
NOTE BOOK	
NO.	

DATE	
BY	
SURVEYED	
PLOTTED	
TEMPLATE	
AREAS	
CHECKED	
ORIGINAL SURVEY	
NOTE BOOK	
NO.	

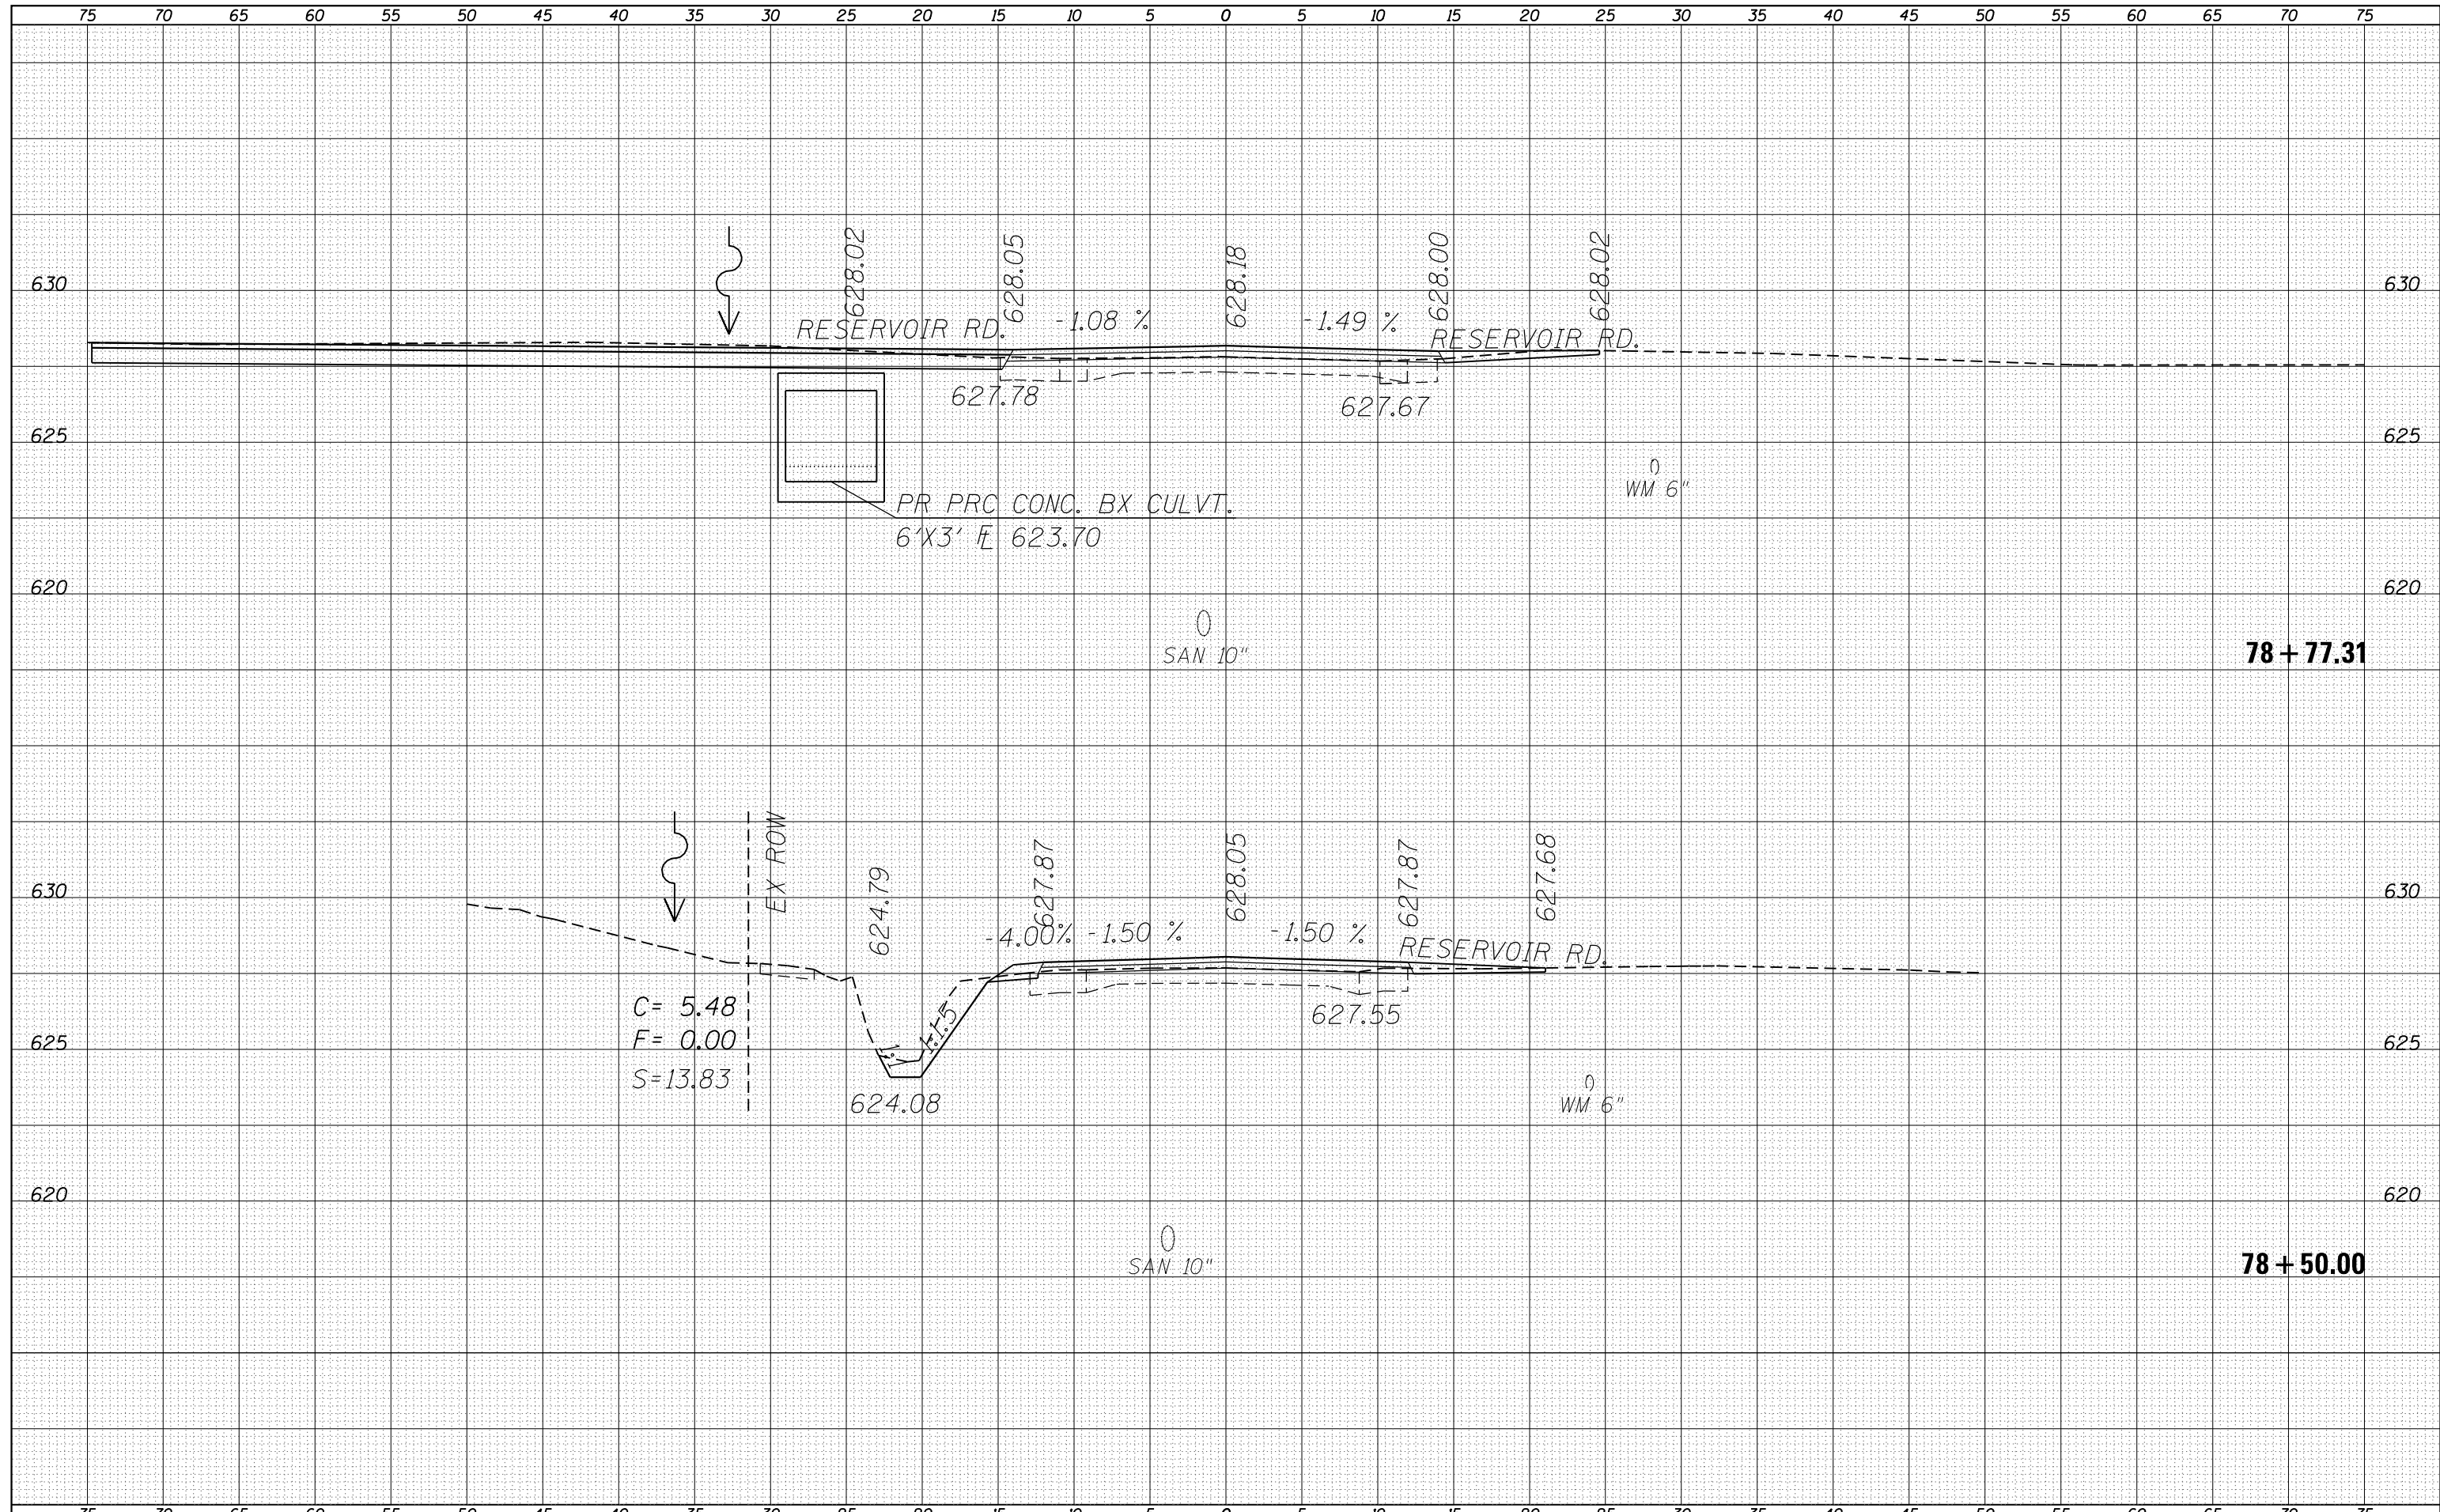

FILE NAME =	USER NAME = sparksgw	DESIGNED -	REVISÉ -	STATE OF ILLINOIS DEPARTMENT OF TRANSPORTATION	MAIN ST. CROSS SECTIONS FAU 8136 (MAIN ST.)			F.A.U. RTE.	SECTION	COUNTY	TOTAL SHEETS	SHEET NO.
es:\pw\work\p\idot\sparksgw\d0401583\0672843-sh-xssh.tdgn		DRAWN -	REVISÉ -		8136	(4) RS-1,1,CR	MACOUPIN	92	47			
Default	PLOT SCALE = 10.0000' / in.	CHECKED -	REVISÉ -		SCALE:			SHEET 17	OF 62 SHEETS	STA. 78+50.00	TO STA. 78+77.31	CONTRACT NO. 72B43
	PLOT DATE = Aug-22-2014 09:55:15AM	DATE -	REVISÉ -		ILLINOIS FED. AID PROJECT							