


DATE	
BY	
FINAL SURVEY	SURVEYED
NOTE BOOK	PLOTTED
NO.	TEMPLATE
	AREAS
	CHECKED

DATE	
BY	
ORIGINAL SURVEY	SURVEYED
NOTE BOOK	PLOTTED
NO.	TEMPLATE
	AREAS
	CHECKED

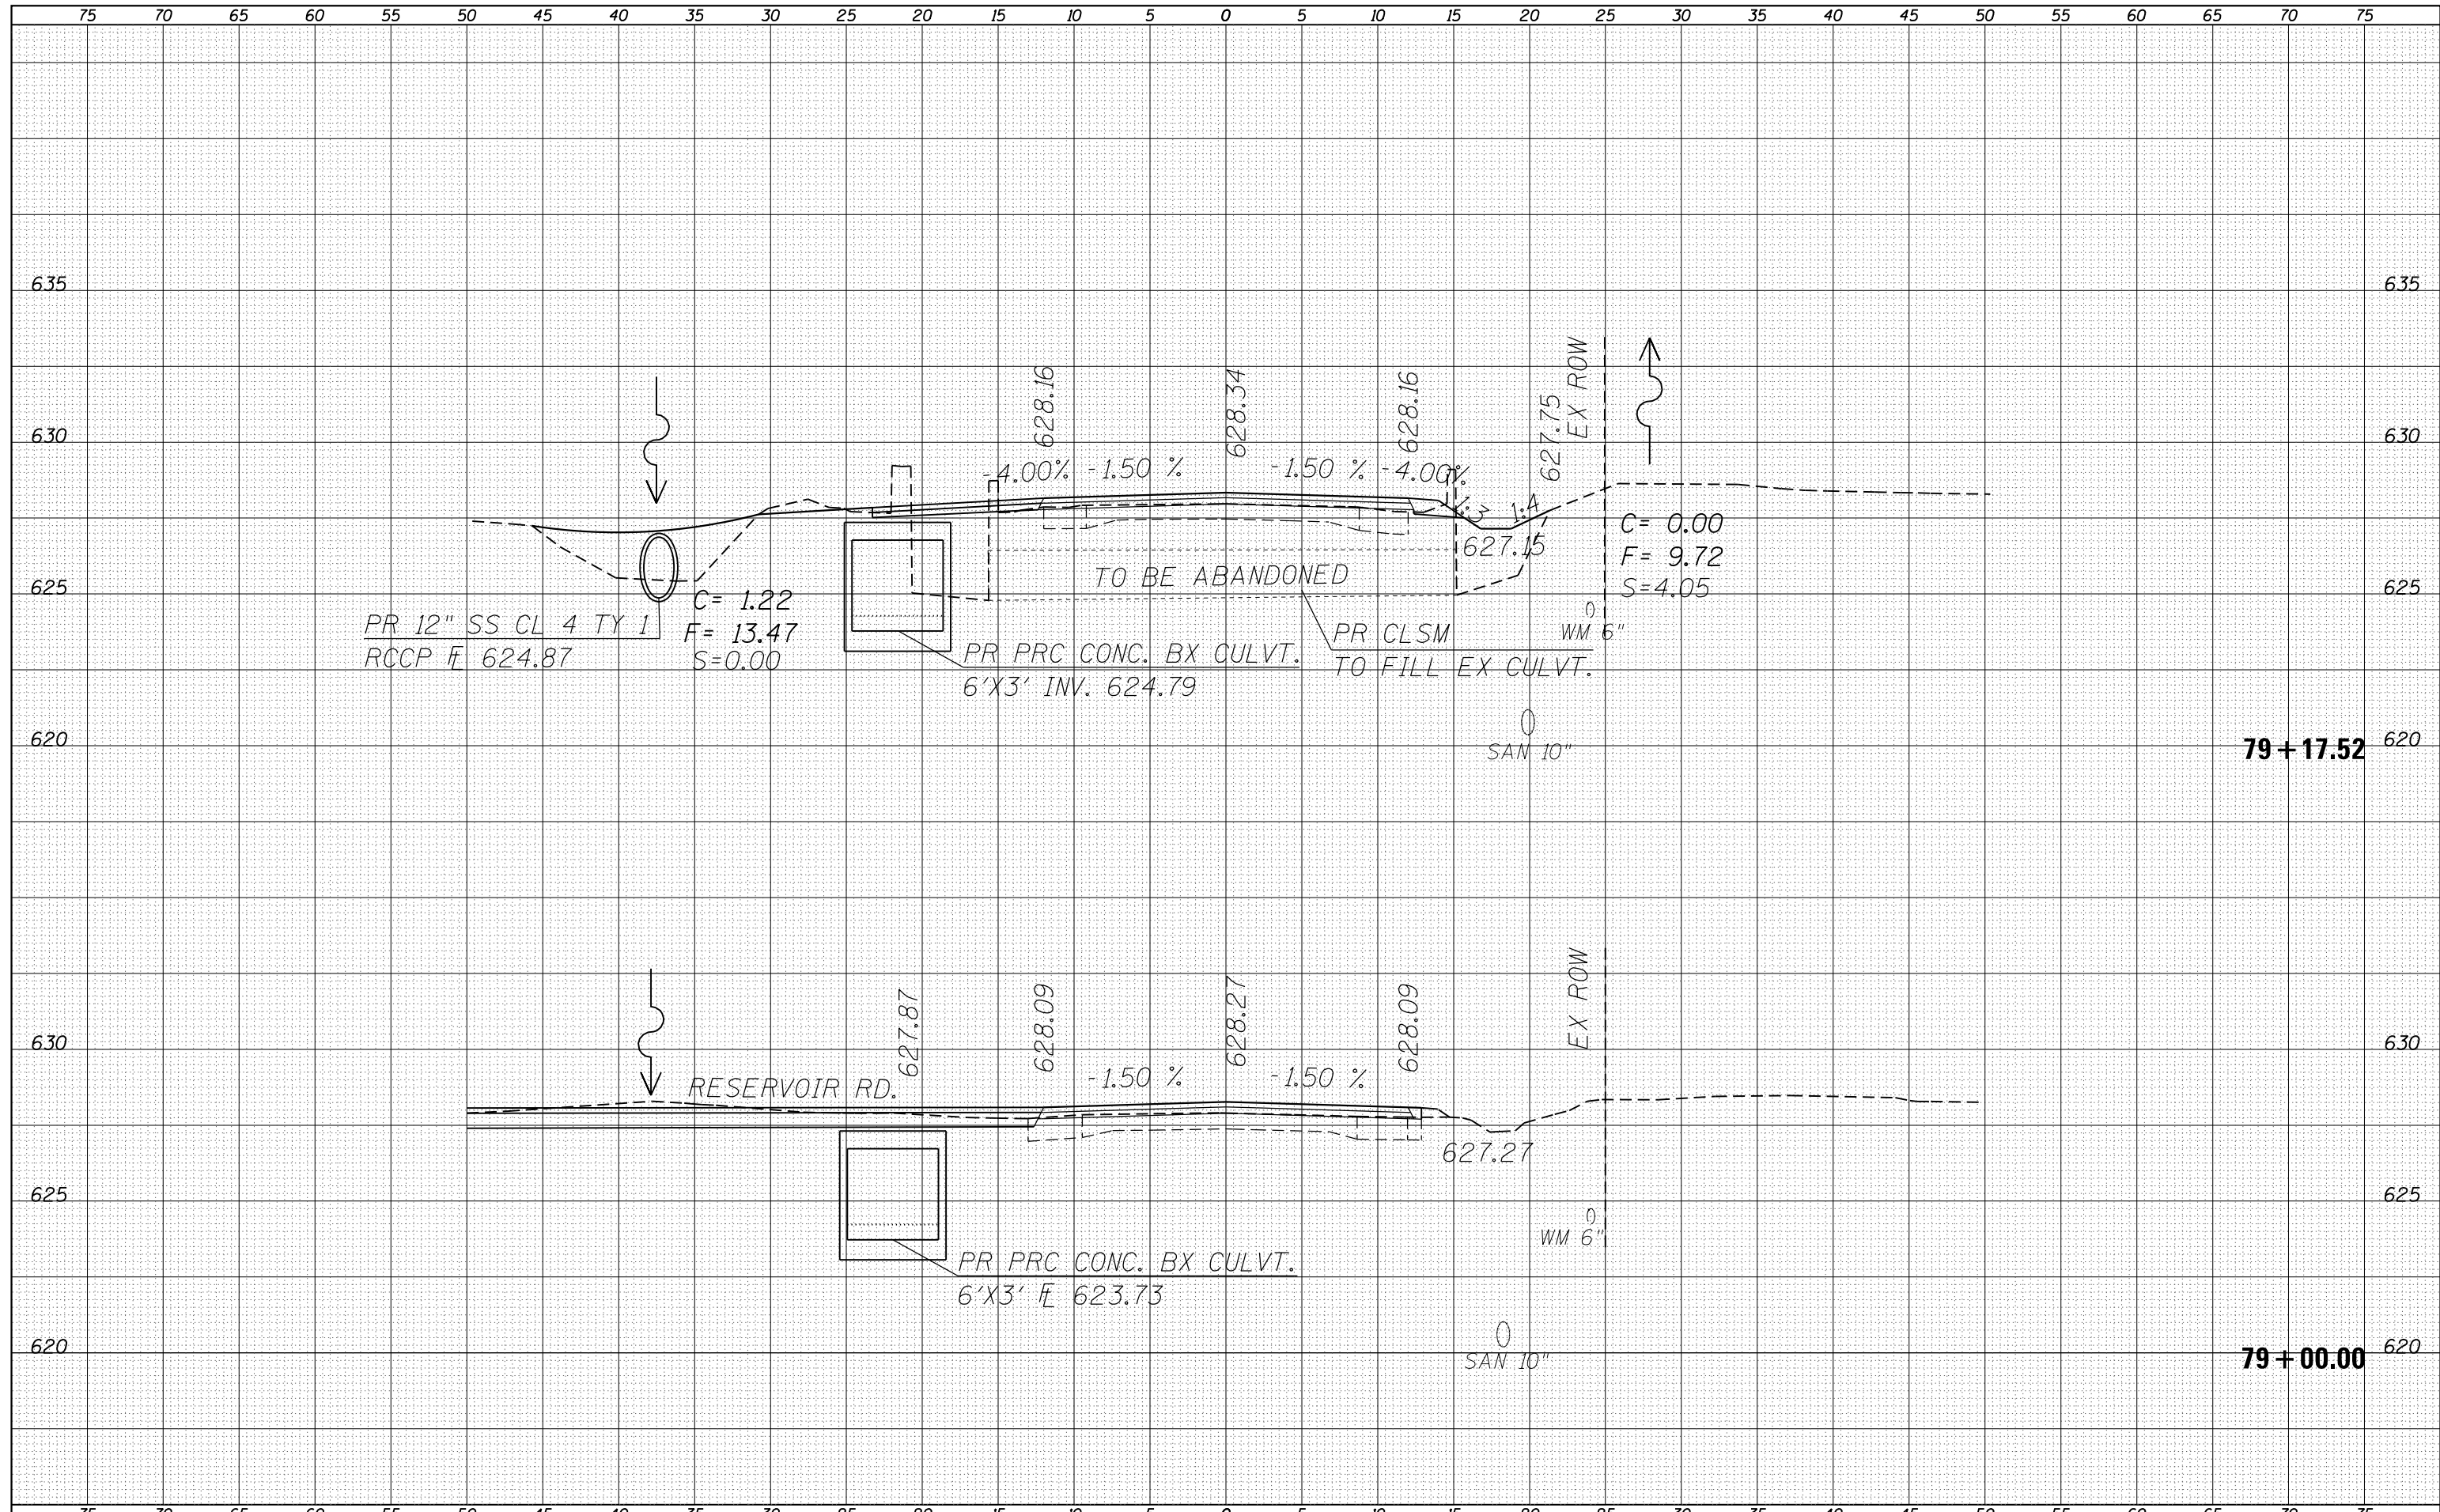

FILE NAME =	USER NAME = sparksgw	DESIGNED -	REVISIED -	<b>STATE OF ILLINOIS</b> <b>DEPARTMENT OF TRANSPORTATION</b>	<b>MAIN ST. CROSS SECTIONS</b> <b>FAU 8136 (MAIN ST.)</b>			F.A.U. RTE.	SECTION	COUNTY	TOTAL SHEETS	SHEET NO.
es:\pw\work\p\dot\sparksgw\d0401583\0672843-sh-xssh\dgn		DRAWN -	REVISIED -		8136	(4) RS-1,1,CR	MACOUPIN	92	48			
Default	PLOT SCALE = 10.0000' / in.	CHECKED -	REVISIED -		SCALE:			SHEET 18	OF 62 SHEETS	STA. 79+00.00	TO STA. 79+17.52	CONTRACT NO. 72B43
	PLOT DATE = Aug-22-2014 09:55:16AM	DATE -	REVISIED -					ILLINOIS FED. AID PROJECT				