


DATE	
BY	
SURVEYED	
PLOTTED	
TEMPLATE	
AREAS	
CHECKED	
FINAL SURVEY	
NOTE BOOK	
NO.	

DATE	
BY	
SURVEYED	
PLOTTED	
TEMPLATE	
AREAS	
CHECKED	
ORIGINAL SURVEY	
NOTE BOOK	
NO.	

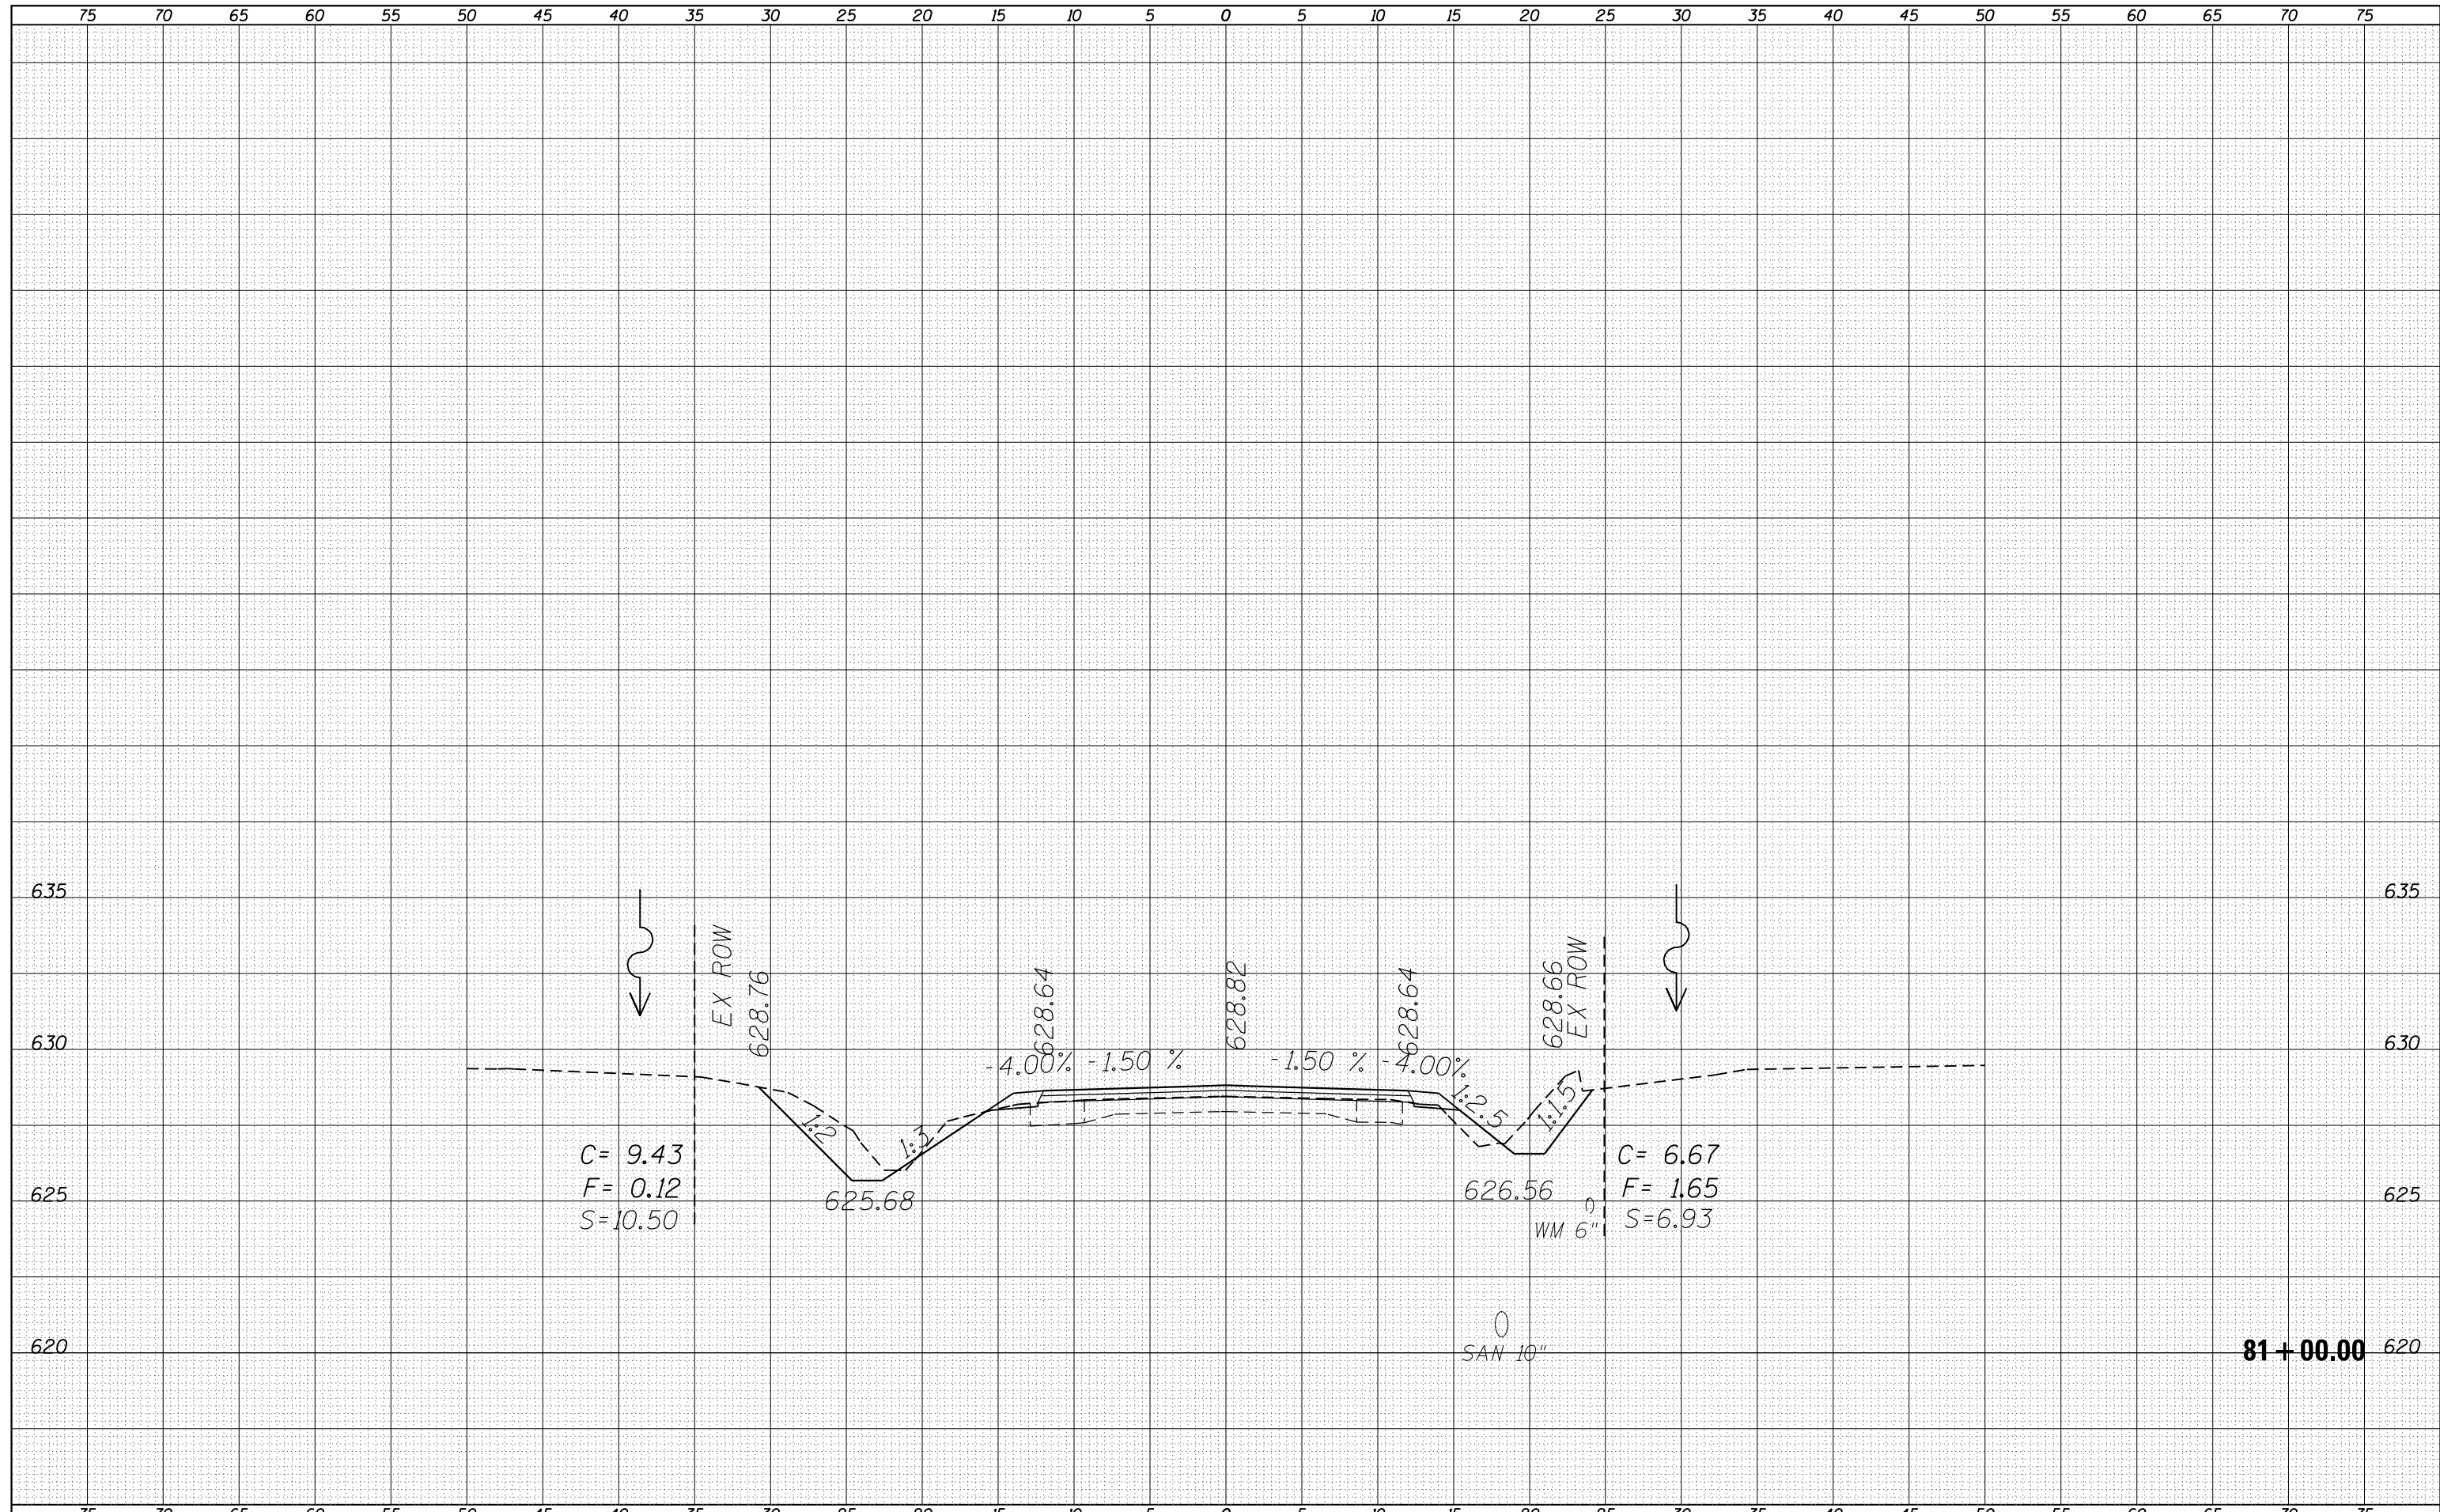

FILE NAME =	USER NAME = sparksqw	DESIGNED -	REVISED -	STATE OF ILLINOIS DEPARTMENT OF TRANSPORTATION	MAIN ST. CROSS SECTIONS FAU 8136 (MAIN ST.)			F.A.U. RTE.	SECTION	COUNTY	TOTAL SHEETS	SHEET NO.
Default	es:\pw\work\p\dot\sparksqw\d0401583\0672843-sh-xssh.tdgn	DRAWN -	REVISED -					8136	(4) RS-1,1,CR	MACOUPIN	92	52
	PLOT SCALE = 10.0000' / in.	CHECKED -	REVISED -					CONTRACT NO. 72B43				
	PLOT DATE = Aug-22-2014 09:55:18AM	DATE -	REVISED -					ILLINOIS FED. AID PROJECT				
				SCALE:	SHEET 22 OF 62 SHEETS	STA. 81+00.00	TO STA. 81+00.00					