


DATE	
BY	
SURVEYED	
PLOTTED	
TEMPLATE	
AREAS	
CHECKED	
FINAL SURVEY	
NOTE BOOK	
NO.	

DATE	
BY	
SURVEYED	
PLOTTED	
TEMPLATE	
AREAS	
CHECKED	
ORIGINAL SURVEY	
NOTE BOOK	
NO.	

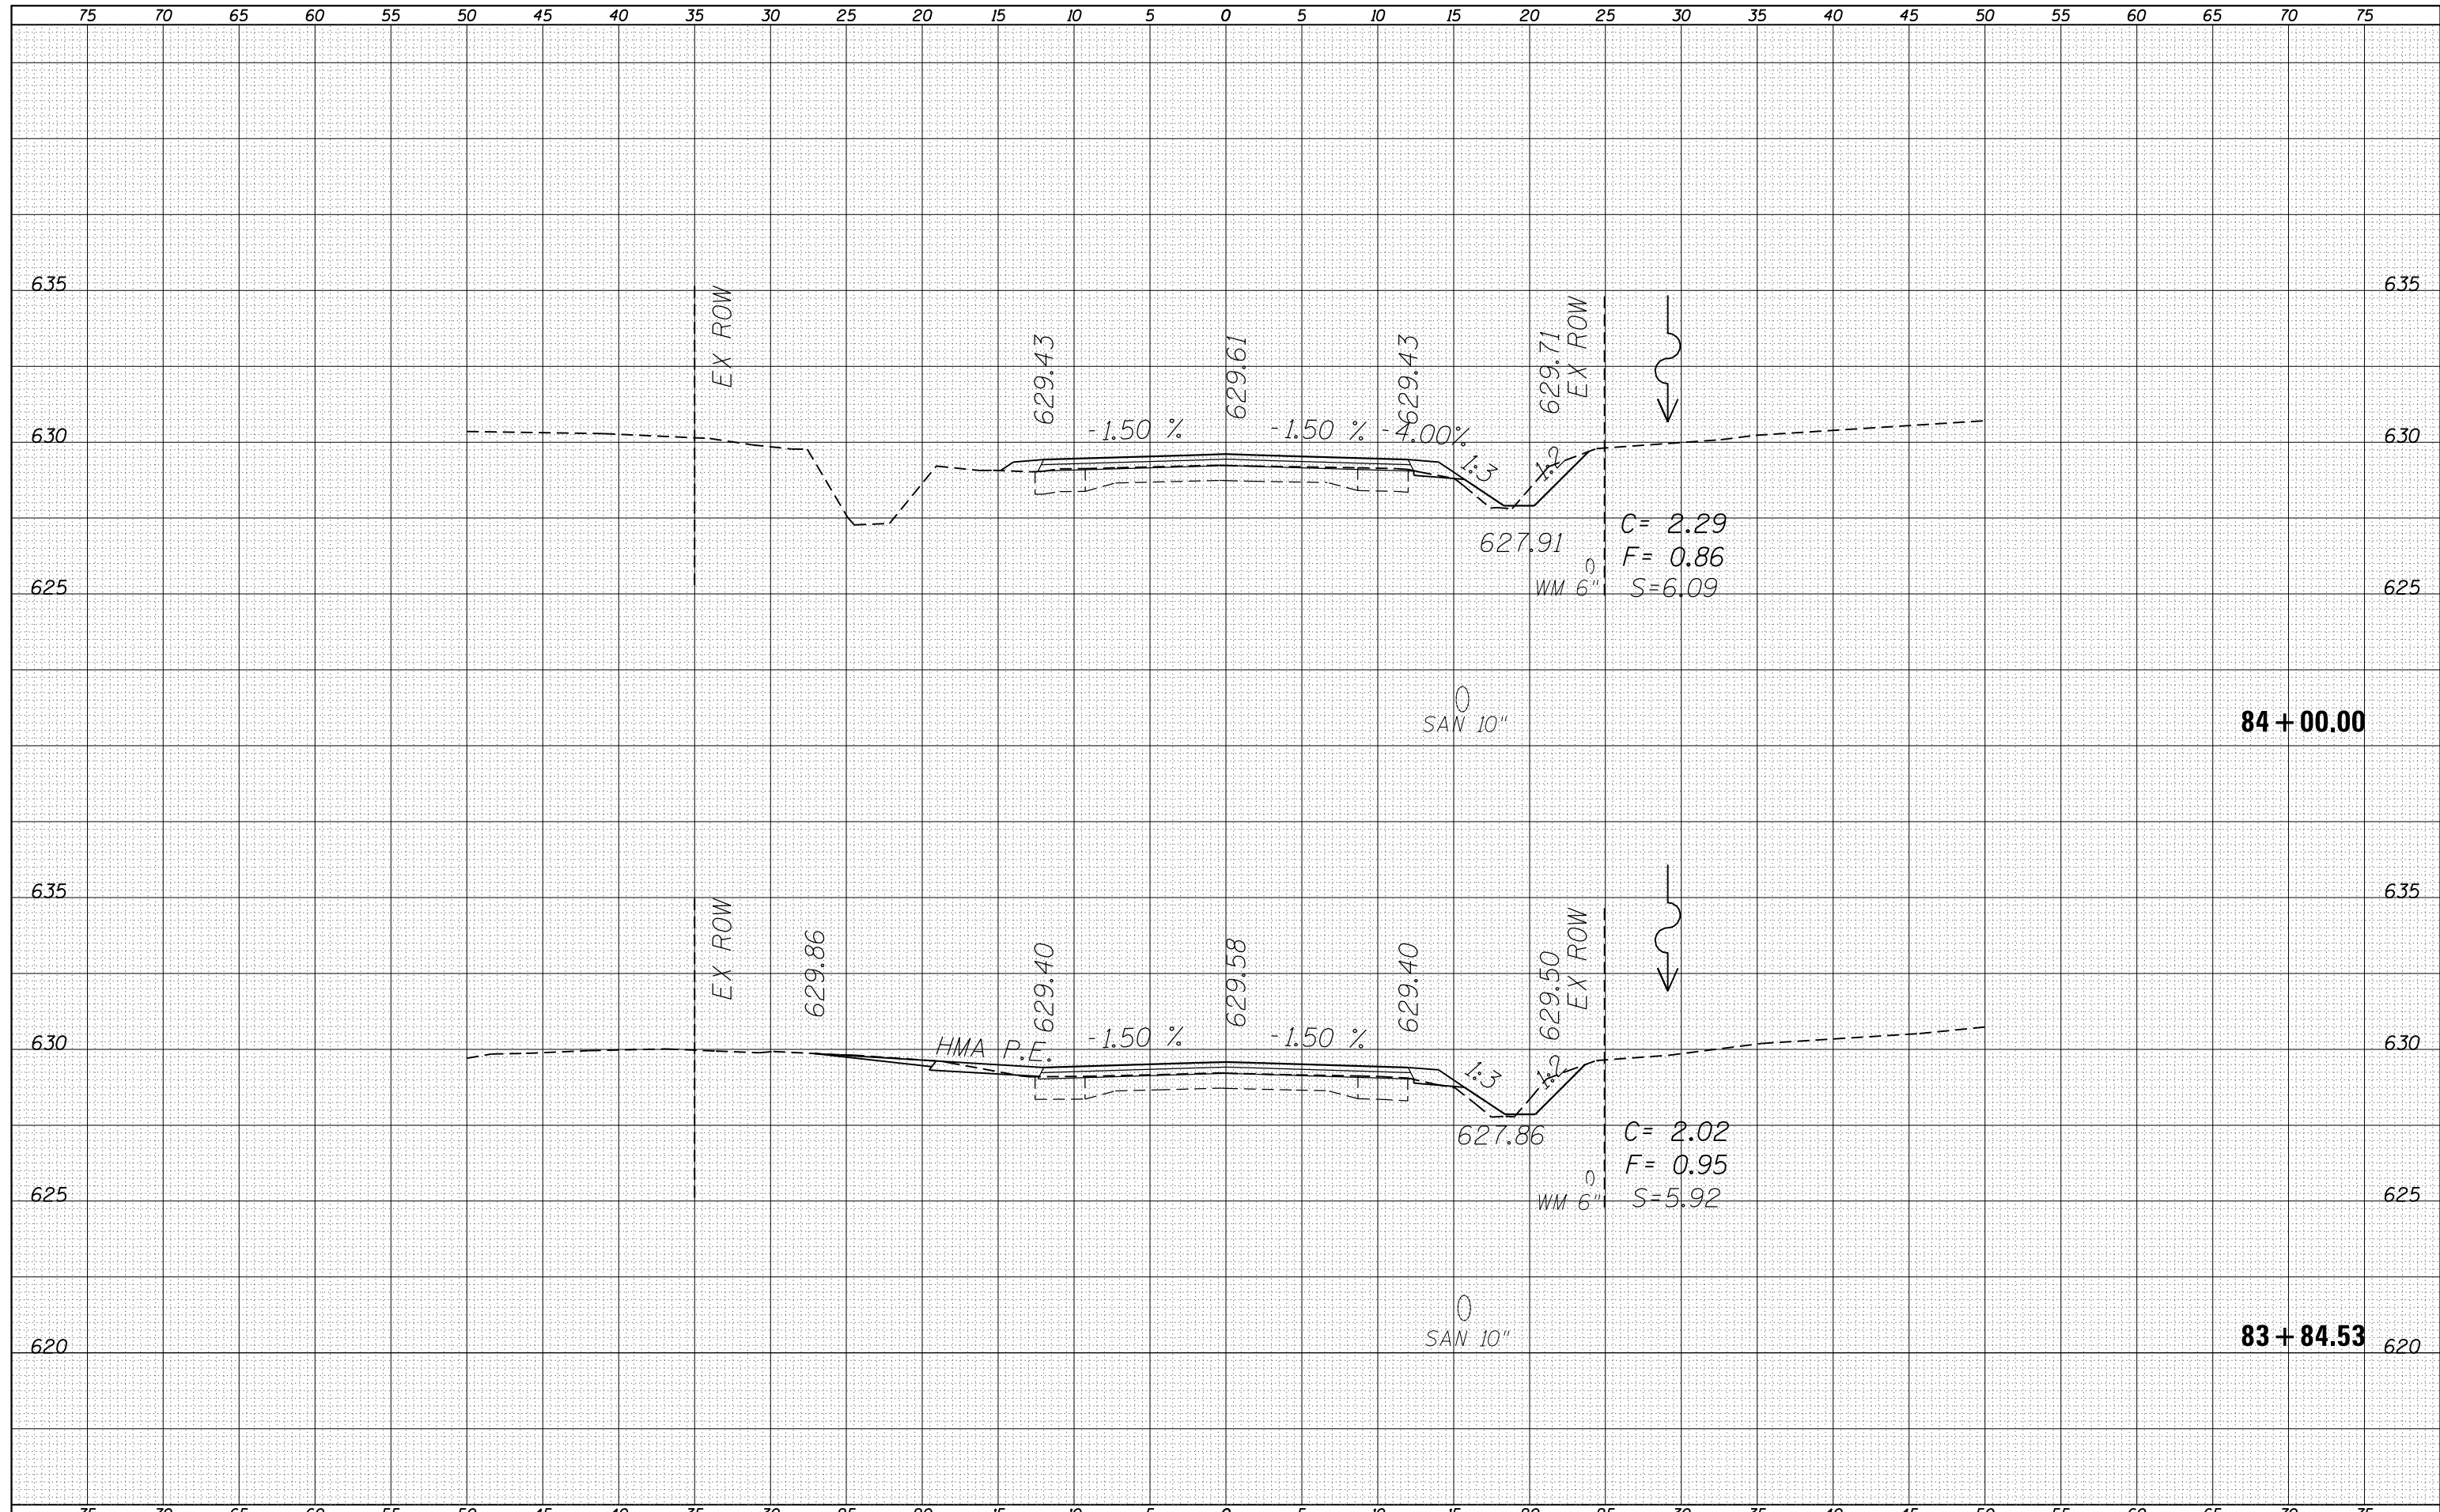

FILE NAME =
 c:\pw\work\p1dot\sparksgw\d0401583\0672843-sh-xssh.tdgn
 Default

USER NAME = sparksgw	DESIGNED -	REVISIED -
	DRAWN -	REVISIED -
PLOT SCALE = 10.0000' / in.	CHECKED -	REVISIED -
PLOT DATE = Aug-22-2014 09:55:22AM	DATE -	REVISIED -

**STATE OF ILLINOIS
 DEPARTMENT OF TRANSPORTATION**

**MAIN ST. CROSS SECTIONS
 FAU 8136 (MAIN ST.)**

SCALE: SHEET 29 OF 62 SHEETS STA. 83+84.53 TO STA. 84+00.00

F.A.U. RTE.	SECTION	COUNTY	TOTAL SHEETS	SHEET NO.
8136	(4) RS-1,1,CR	MACOUPIN	92	59
CONTRACT NO. 72B43				
ILLINOIS FED. AID PROJECT				