


DATE	
BY	
FINAL SURVEY	
SURVEYED	
PLOTTED	
TEMPLATE	
NOTE BOOK	
AREAS	
CHECKED	
NO.	

DATE	
BY	
ORIGINAL SURVEY	
SURVEYED	
PLOTTED	
TEMPLATE	
NOTE BOOK	
AREAS	
CHECKED	
NO.	

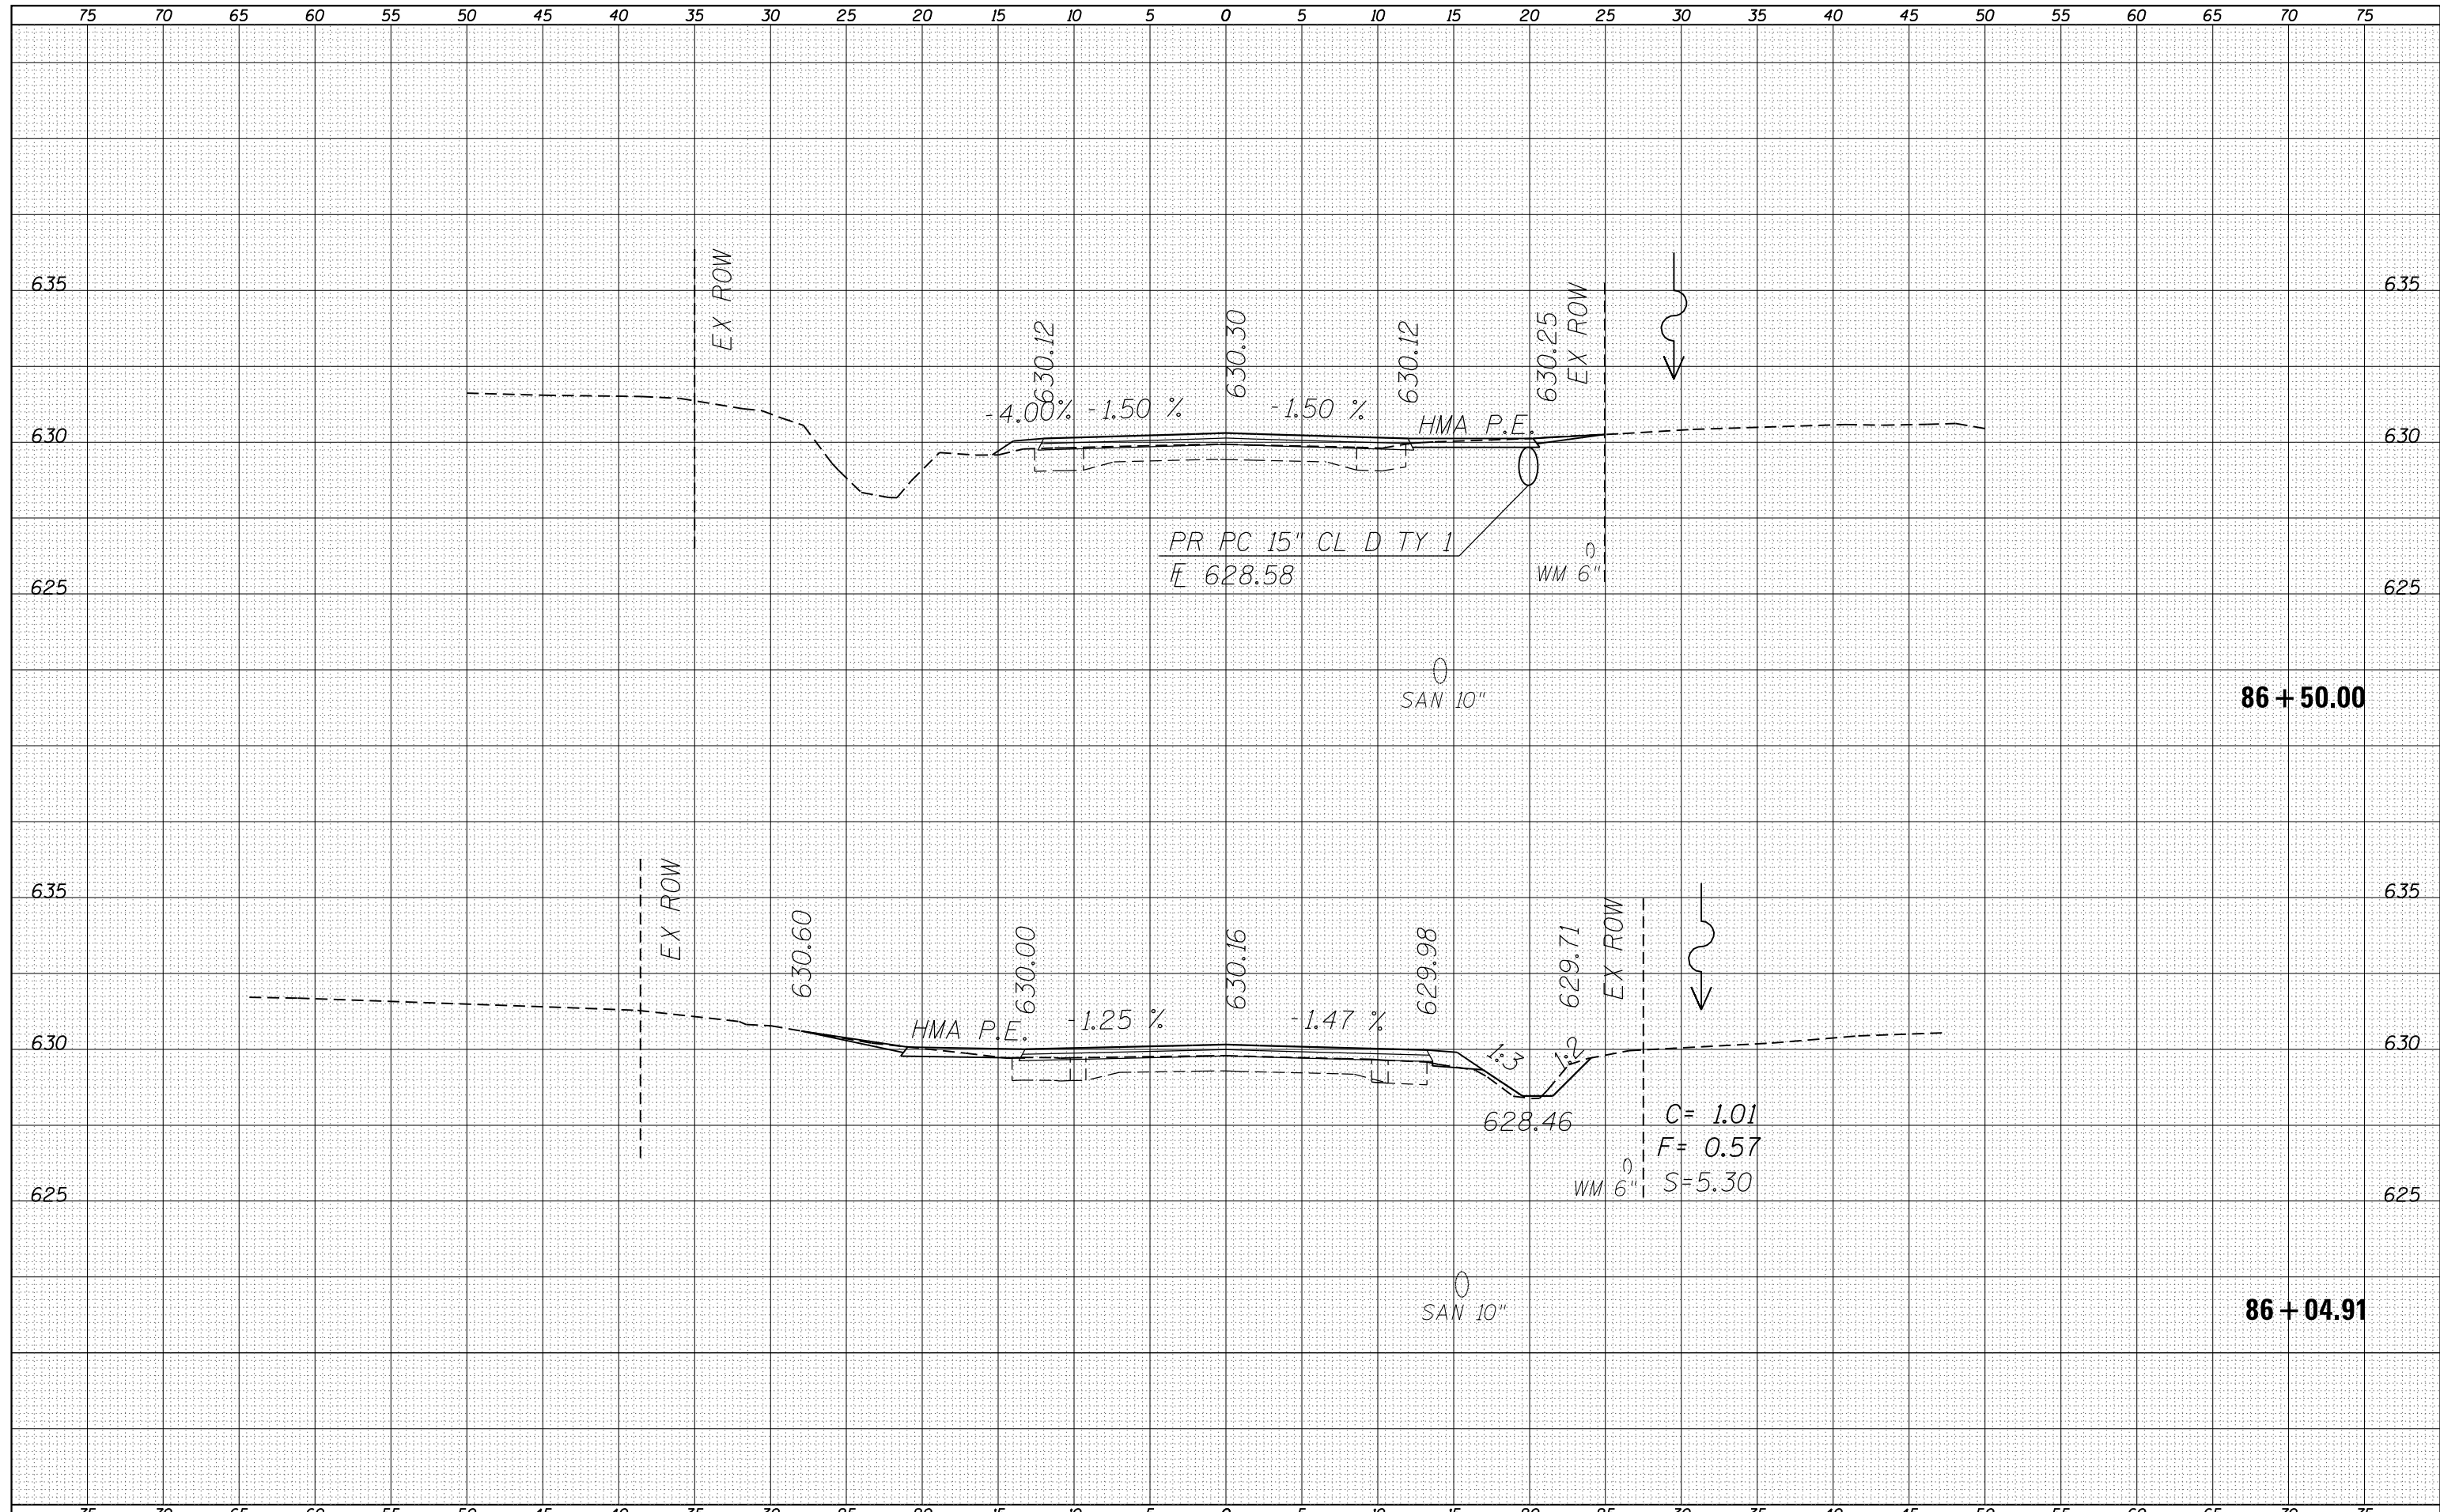

FILE NAME =	USER NAME = sparksgw	DESIGNED -	REVISED -	STATE OF ILLINOIS DEPARTMENT OF TRANSPORTATION	MAIN ST. CROSS SECTIONS FAU 8136 (MAIN ST.)		F.A.U. RTE.	SECTION	COUNTY	TOTAL SHEETS	SHEET NO.
es:\pw_work\pwidot\sparksgw\d0401583\0672843-sh-xssh.tdgn		DRAWN -	REVISED -		8136	(4) RS-1,1,CR	MACOUPIN	92	63		
Default	PLOT SCALE = 10.0000' / in.	CHECKED -	REVISED -		SCALE: SHEET 33 OF 62 SHEETS STA. 86+04.91 TO STA. 86+50.00		CONTRACT NO. 72B43		ILLINOIS FED. AID PROJECT		
	PLOT DATE = Aug-22-2014 09:55:24AM	DATE -	REVISED -								