


DATE	
BY	
SURVEYED	
PLOTTED	
TEMPLATE	
AREAS	
CHECKED	
FINAL SURVEY	
NOTE BOOK	
NO.	

DATE	
BY	
SURVEYED	
PLOTTED	
TEMPLATE	
AREAS	
CHECKED	
ORIGINAL SURVEY	
NOTE BOOK	
NO.	

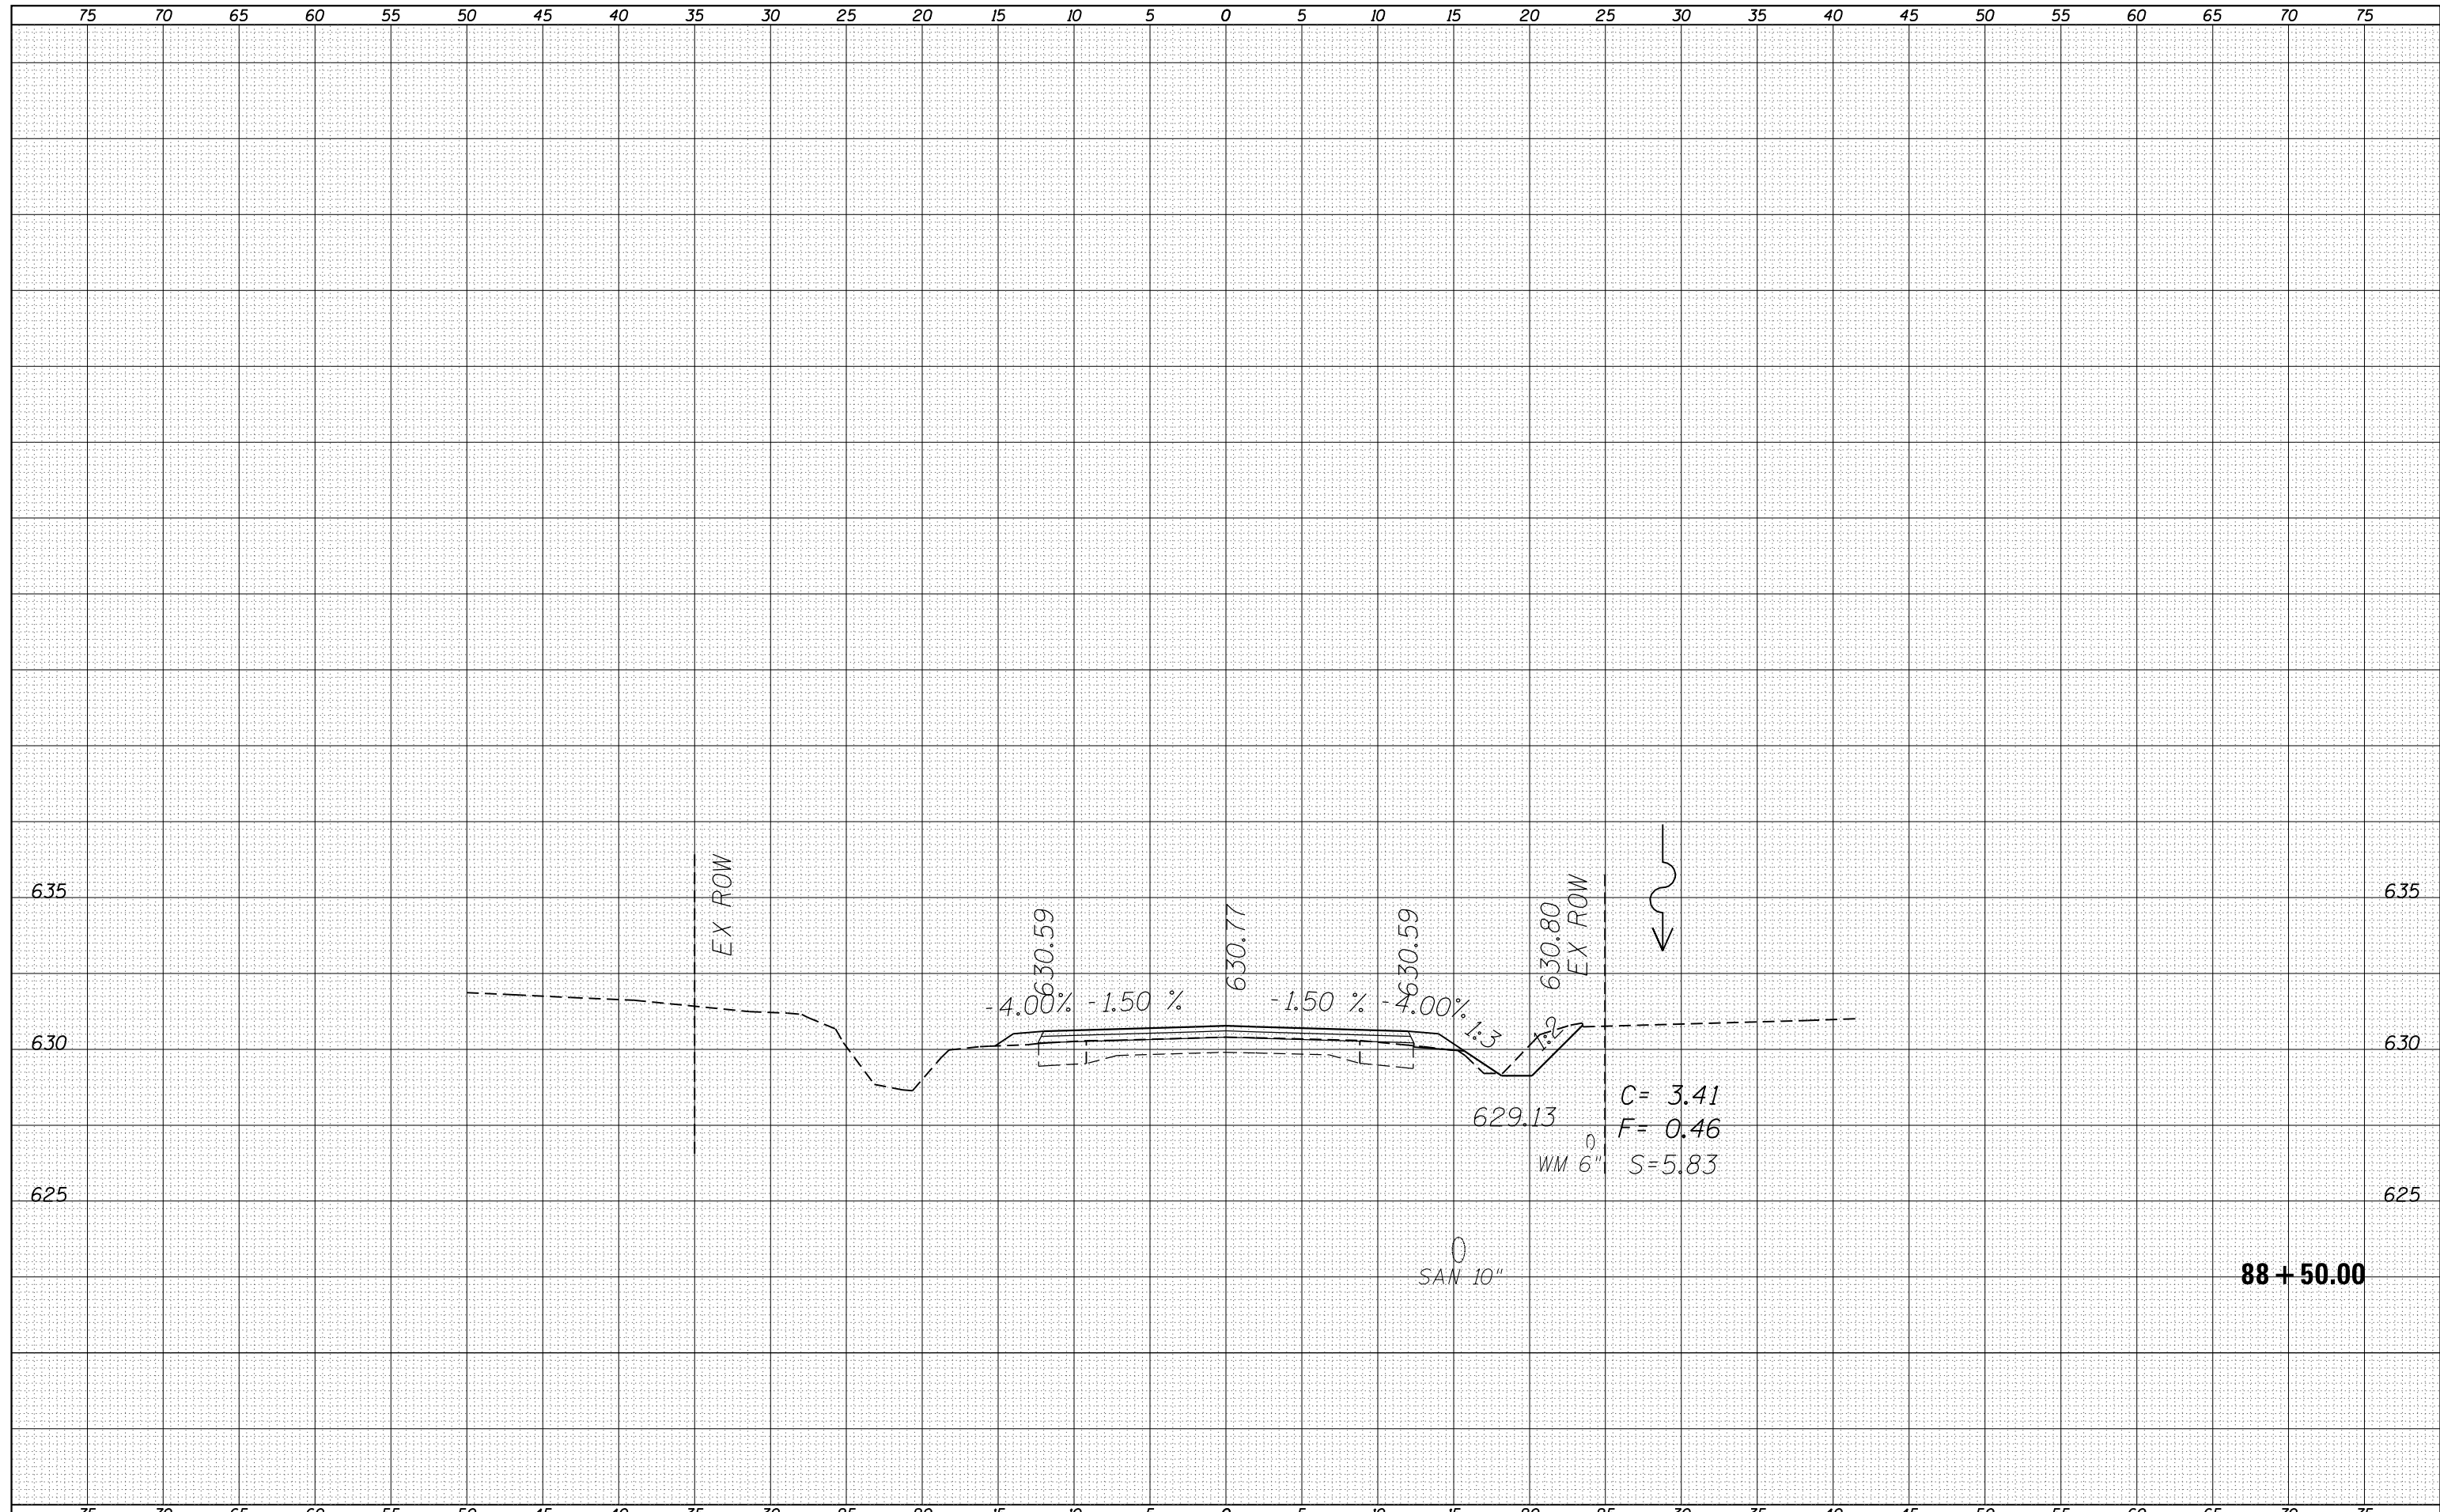

**88 + 50.00**

FILE NAME =	USER NAME = sparksq	DESIGNED -	REVISED -	<b>STATE OF ILLINOIS</b> <b>DEPARTMENT OF TRANSPORTATION</b>	<b>MAIN ST. CROSS SECTIONS</b> <b>FAU 8136 (MAIN ST.)</b>		F.A.U. RTE.	SECTION	COUNTY	TOTAL SHEETS	SHEET NO.
es:\pw\work\p\dot\sparksq\d0401583\0672843-sh-xssh\dgn		DRAWN -	REVISED -		8136	(4) RS-1,1,CR	MACOUPIN	92	67		
Default	PLOT SCALE = 10.0000' / in.	CHECKED -	REVISED -		SCALE: SHEET 37 OF 62 SHEETS STA. 88+50.00 TO STA. 88+87.64		CONTRACT NO. 72B43		ILLINOIS FED. AID PROJECT		
	PLOT DATE = Aug-22-2014 09:55:26AM	DATE -	REVISED -								