


DATE	
BY	
FINAL SURVEY	SURVEYED
NOTE BOOK	PLOTTED
NO.	TEMPLATE
	AREAS
	CHECKED

DATE	
BY	
ORIGINAL SURVEY	SURVEYED
NOTE BOOK	PLOTTED
NO.	TEMPLATE
	AREAS
	CHECKED

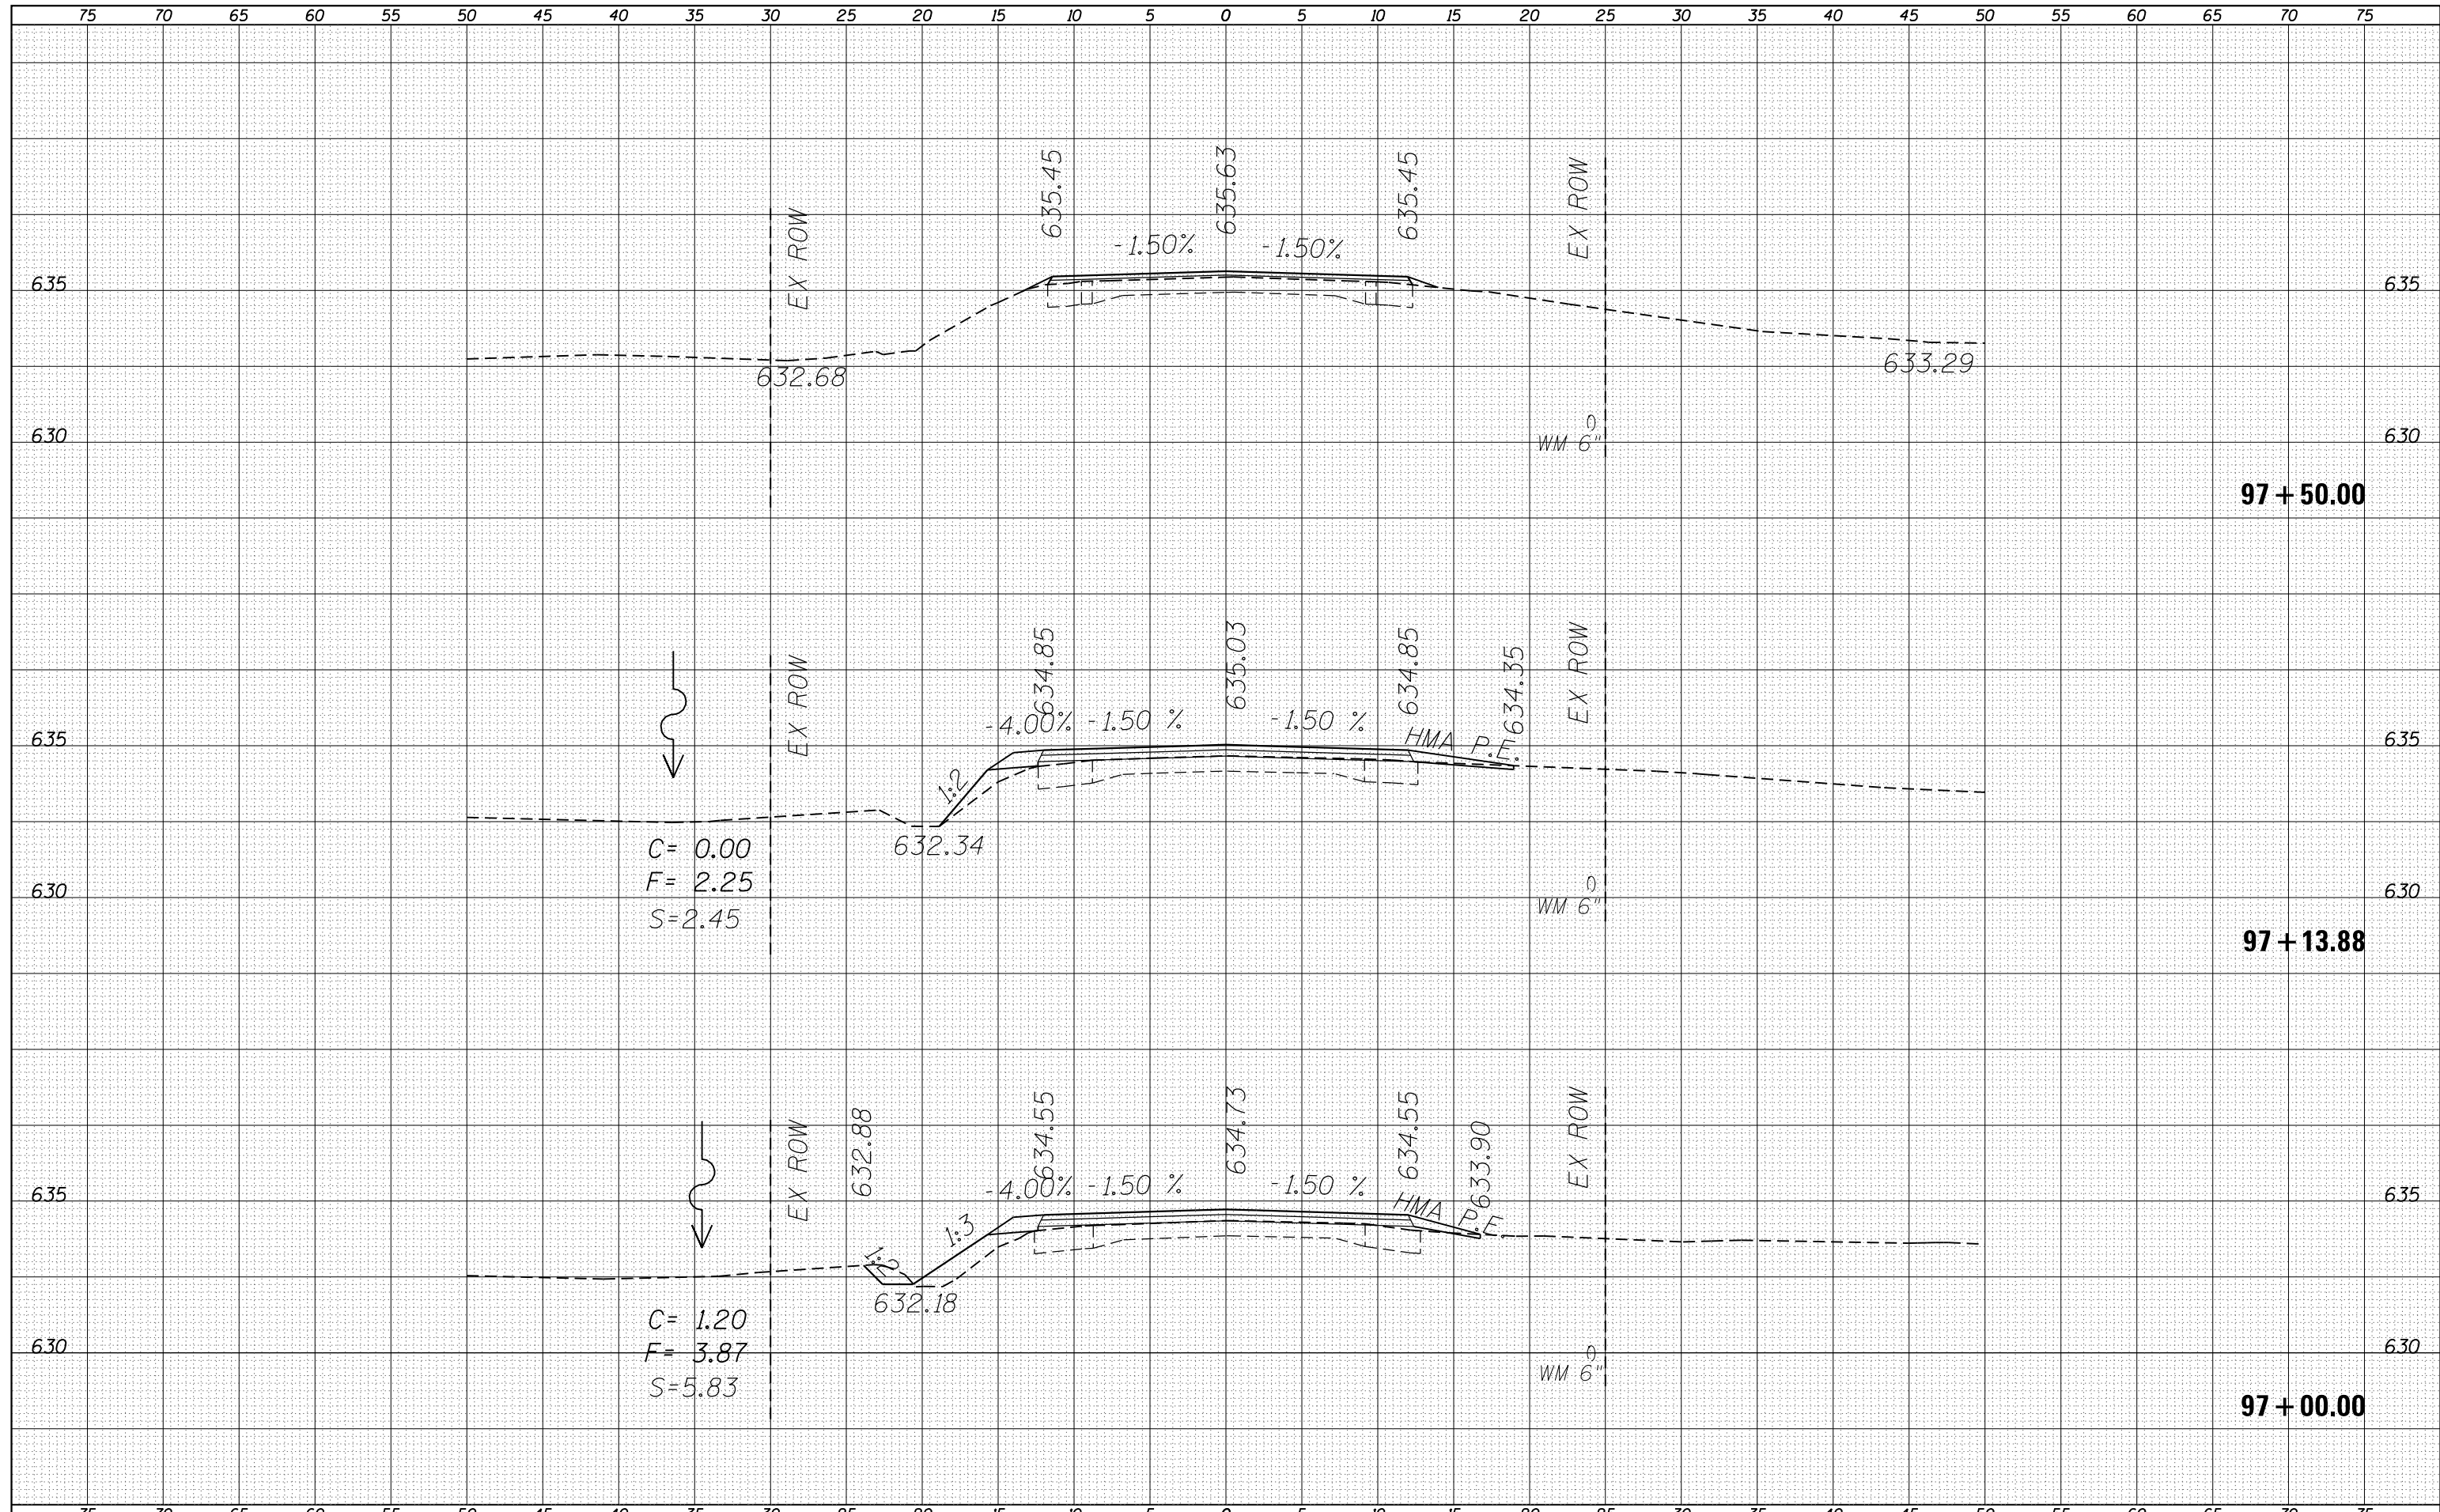

FILE NAME =	USER NAME = sparksgw	DESIGNED -	REVISED -	<b>STATE OF ILLINOIS</b> <b>DEPARTMENT OF TRANSPORTATION</b>	<b>MAIN ST. CROSS SECTIONS</b> <b>FAU 8136 (MAIN ST.)</b>			F.A.U. RTE.	SECTION	COUNTY	TOTAL SHEETS	SHEET NO.
es:\pw\work\p\dot\sparksgw\d0401583\0672843-sh-xssh.tdgn		DRAWN -	REVISED -		8136	(4) RS-1,1,CR	MACOUPIN	92	79			
Default	PLOT SCALE = 10.0000' / in.	CHECKED -	REVISED -		SCALE:			SHEET 49 OF 62 SHEETS	STA. 97+00.00 TO STA. 97+50.00	CONTRACT NO. 72B43		
	PLOT DATE = Aug-22-2014 09:55:32AM	DATE -	REVISED -					ILLINOIS FED. AID PROJECT				