


DATE	
BY	
ORIGINAL SURVEY	
SURVEYED	
PLOTTED	
TEMPLATE	
AREAS	
CHECKED	
NO.	

DATE	
BY	
ORIGINAL SURVEY	
SURVEYED	
PLOTTED	
TEMPLATE	
AREAS	
CHECKED	
NO.	

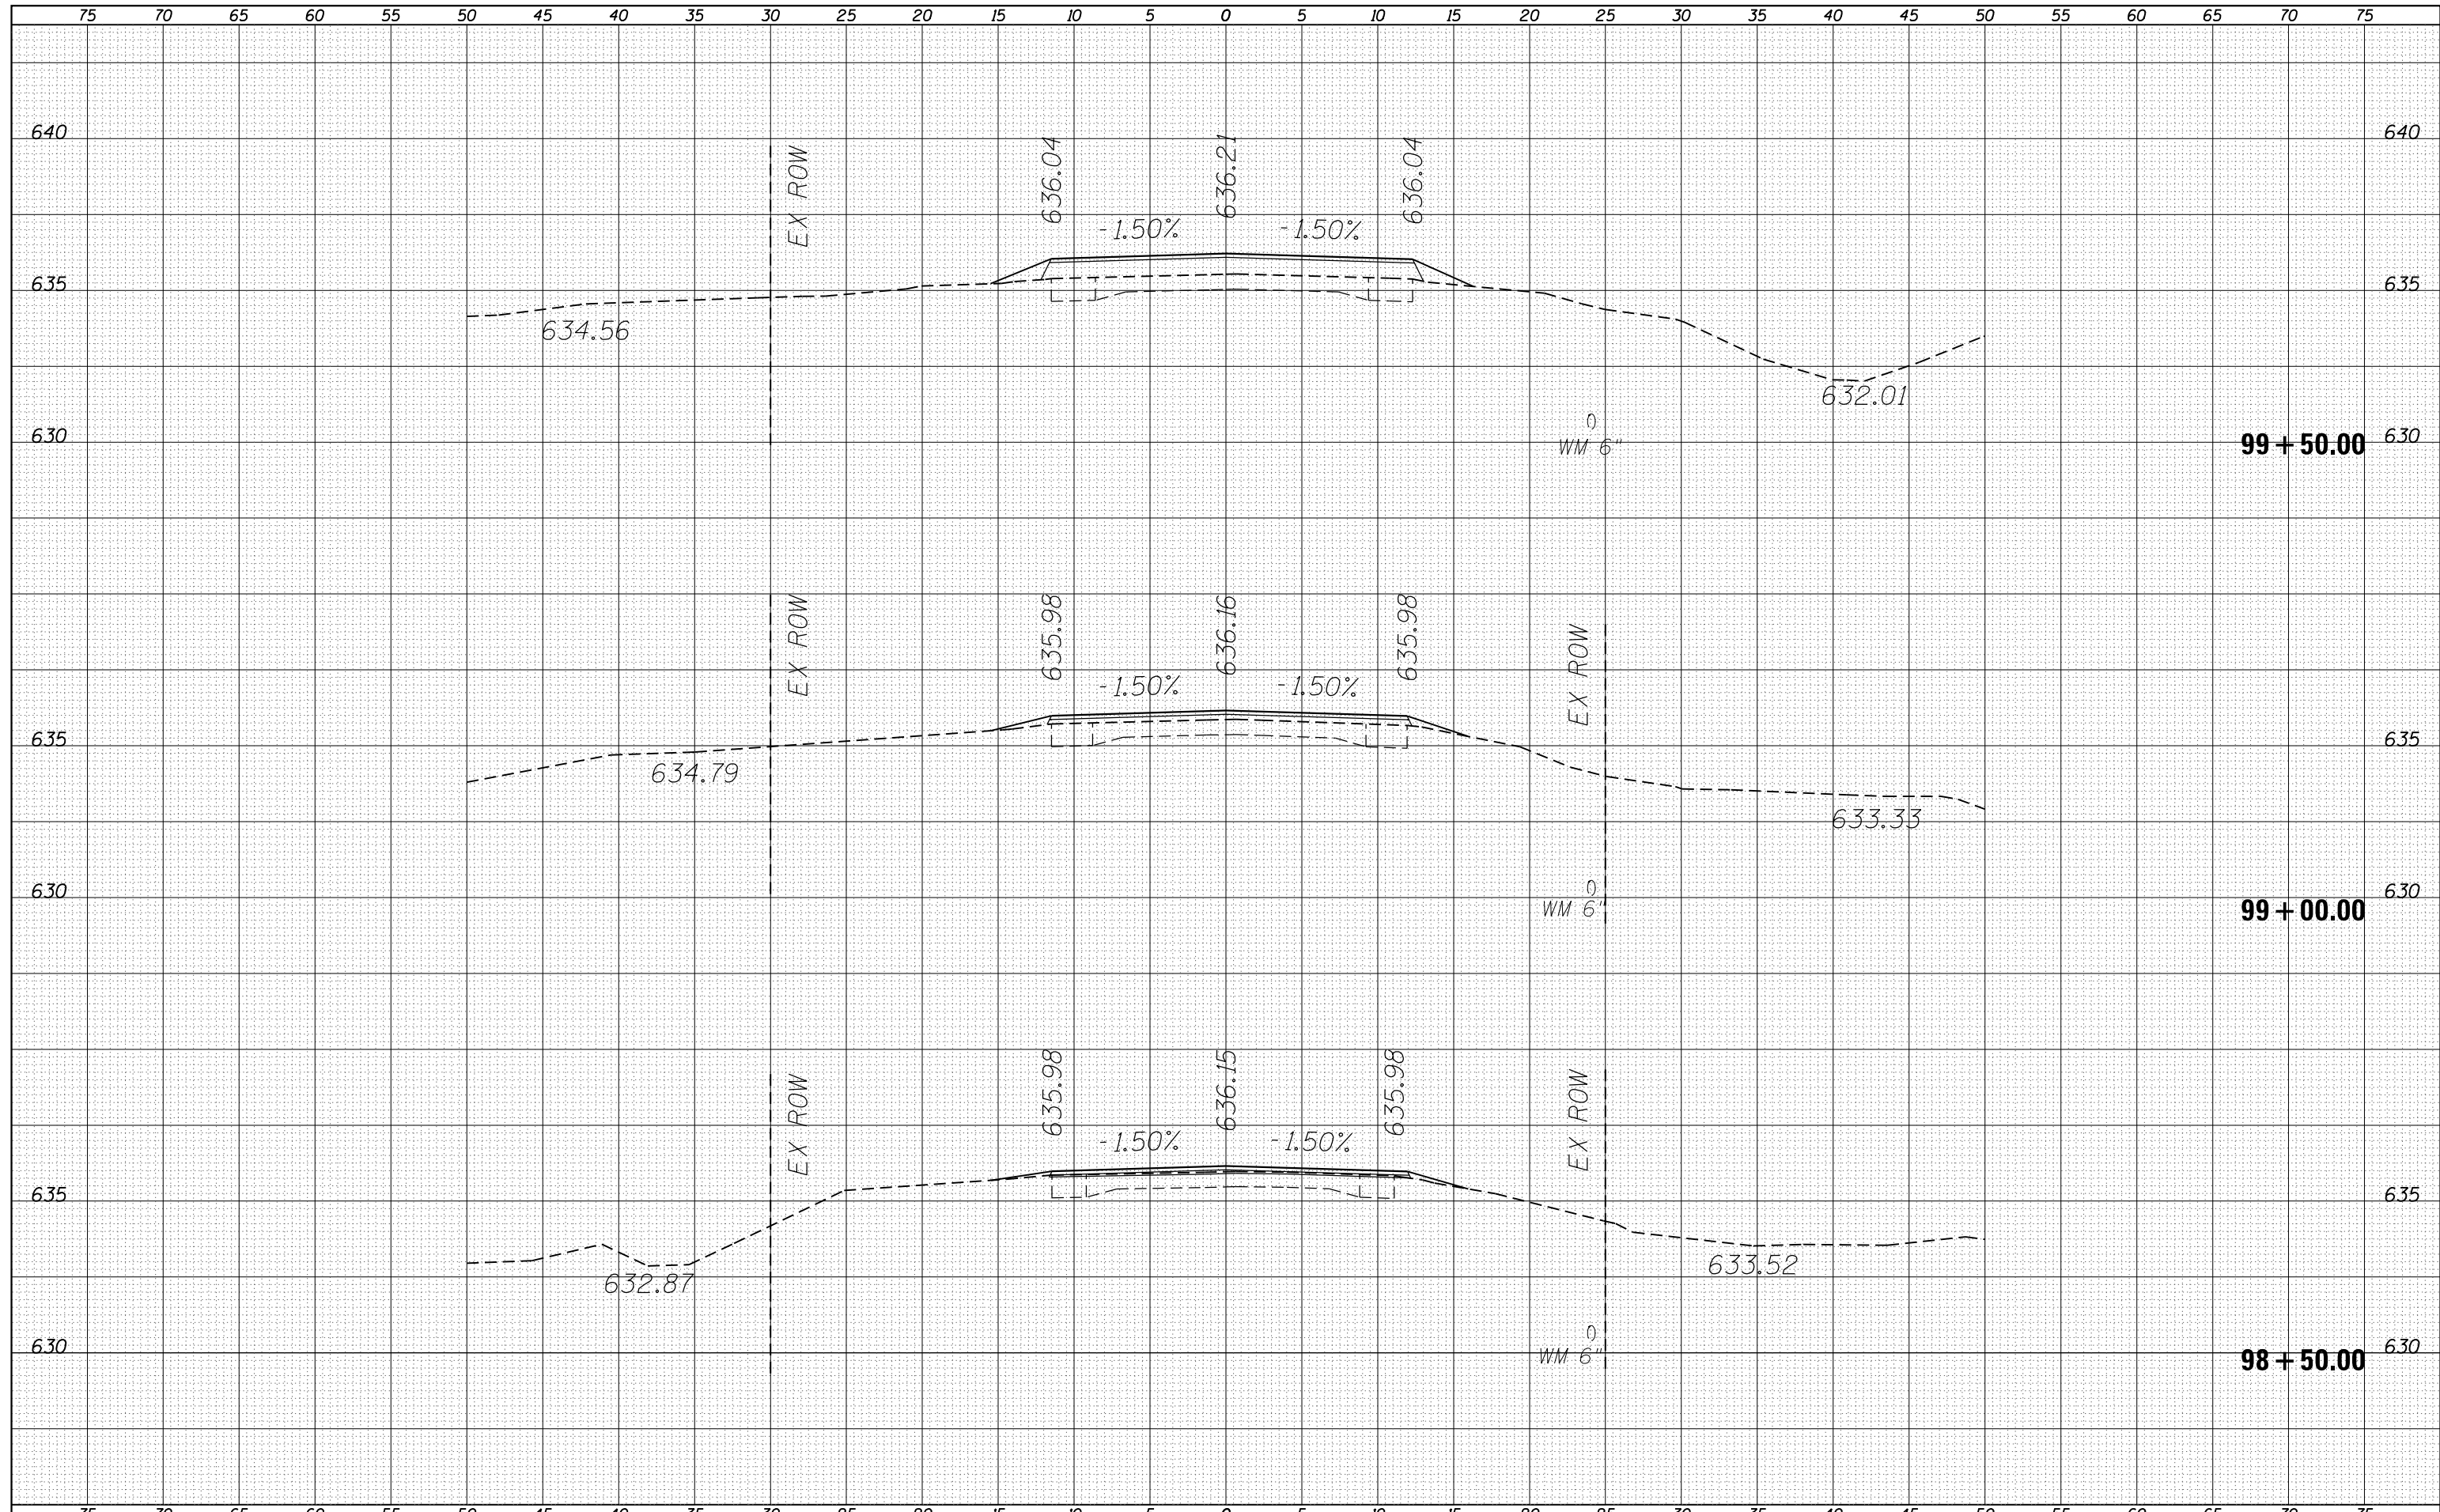

FILE NAME =	USER NAME = sparksgw	DESIGNED -	REVISED -	STATE OF ILLINOIS DEPARTMENT OF TRANSPORTATION	MAIN ST. CROSS SECTIONS FAU 8136 (MAIN ST.)		F.A.U. RTE.	SECTION	COUNTY	TOTAL SHEETS	SHEET NO.
es:\pw\work\p\dot\sparksgw\d0401583\0672843-sh-xssh.tdgn	DRAWN -	REVISED -	8136				(4) RS-1,1,CR	MACOUPIN	92	81	
Default	PLOT SCALE = 10.0000' / in.	CHECKED -	REVISED -				CONTRACT NO. 72B43		ILLINOIS FED. AID PROJECT		
	PLOT DATE = Aug-22-2014 09:55:33AM	DATE -	REVISED -				SCALE:	SHEET 51 OF 62 SHEETS	STA. 98+50.00 TO STA. 99+50.00		