


DATE	
BY	
SURVEYED	
PLOTTED	
TEMPLATE	
AREAS	
CHECKED	
FINAL SURVEY	
NOTE BOOK	
NO.	

DATE	
BY	
SURVEYED	
PLOTTED	
TEMPLATE	
AREAS	
CHECKED	
ORIGINAL SURVEY	
NOTE BOOK	
NO.	

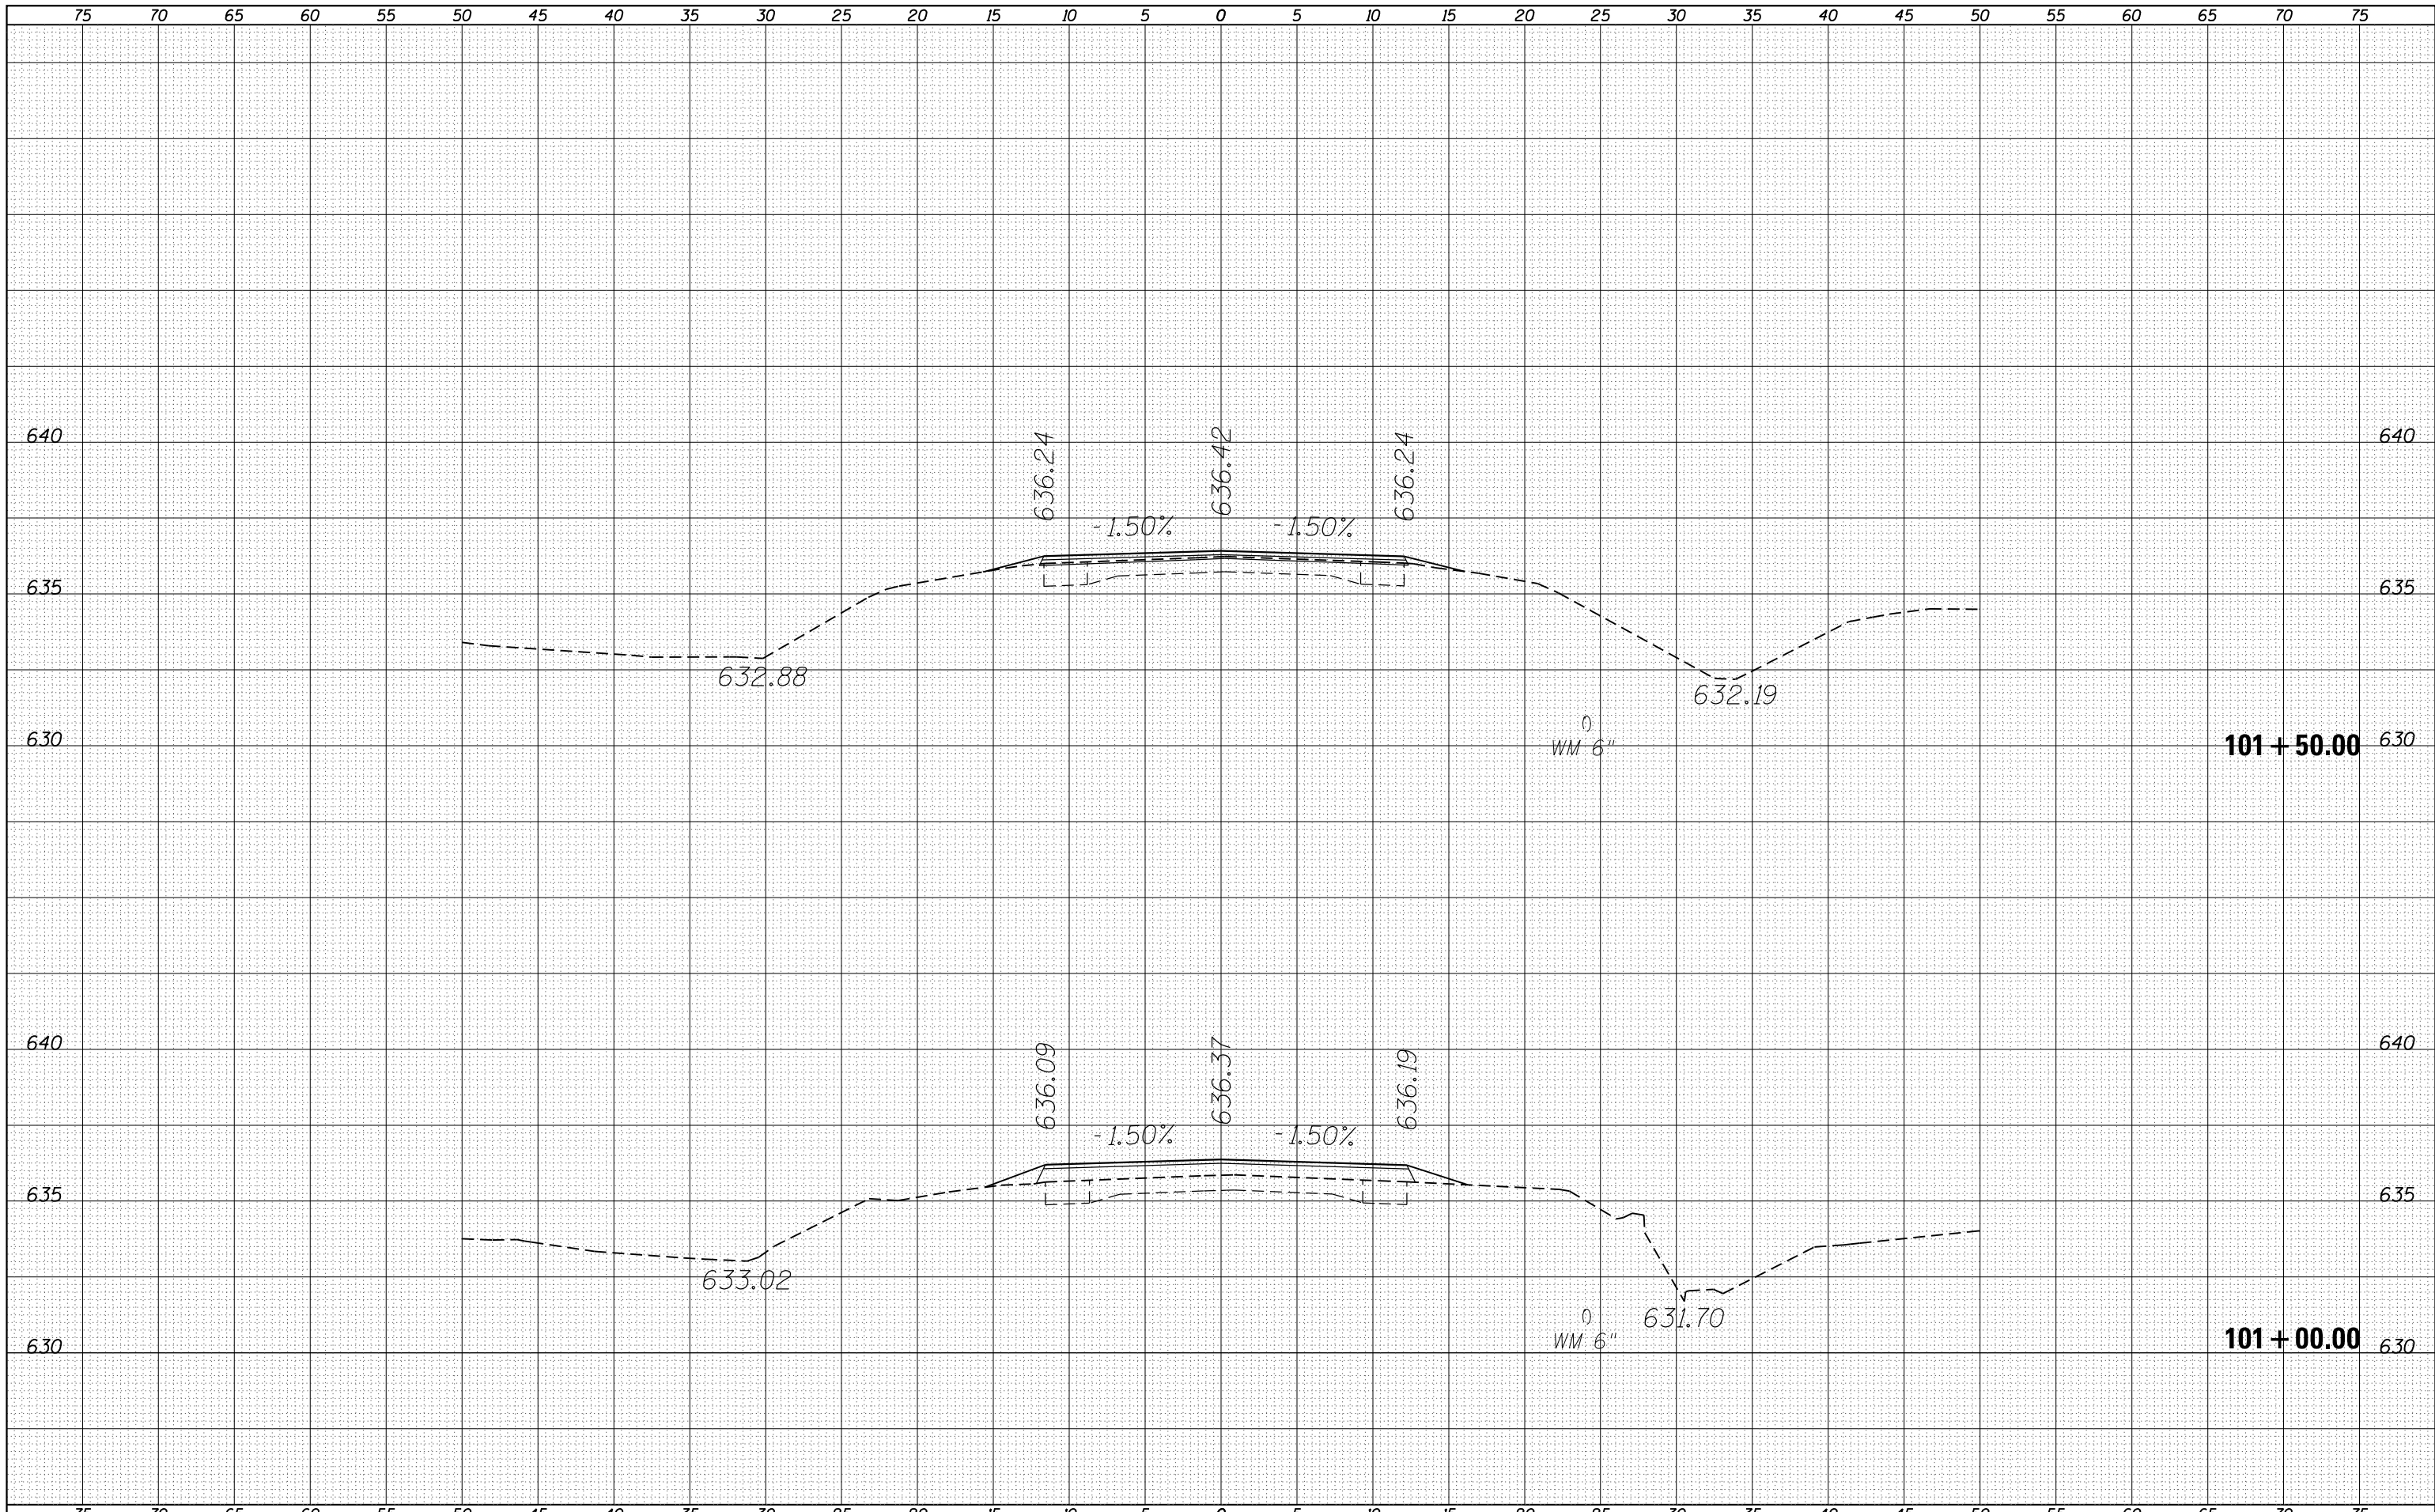

FILE NAME =	USER NAME = sparksq	DESIGNED -	REVISED -	STATE OF ILLINOIS DEPARTMENT OF TRANSPORTATION	MAIN ST. CROSS SECTIONS FAU 8136 (MAIN ST.)			F.A.U. RTE.	SECTION	COUNTY	TOTAL SHEETS	SHEET NO.
es:\pw\work\p\dot\sparksq\d0401583\0672843-sh-xssh\dgn	DRAWN -	REVISED -	8136					(4) RS-1,1,CR	MACOUPIN	92	83	
Default	PLOT SCALE = 10.0000' / in.	CHECKED -	REVISED -		CONTRACT NO. 72B43							
	PLOT DATE = Aug-22-2014 09:55:34AM	DATE -	REVISED -		SCALE:	SHEET 53 OF 62 SHEETS	STA. 101+00.00 TO STA. 101+50.00	ILLINOIS FED. AID PROJECT				