


DATE	
BY	
SURVEYED	
PLOTTED	
TEMPLATE	
AREAS	
CHECKED	
FINAL SURVEY	
NOTE BOOK	
NO.	

DATE	
BY	
SURVEYED	
PLOTTED	
TEMPLATE	
AREAS	
CHECKED	
ORIGINAL SURVEY	
NOTE BOOK	
NO.	

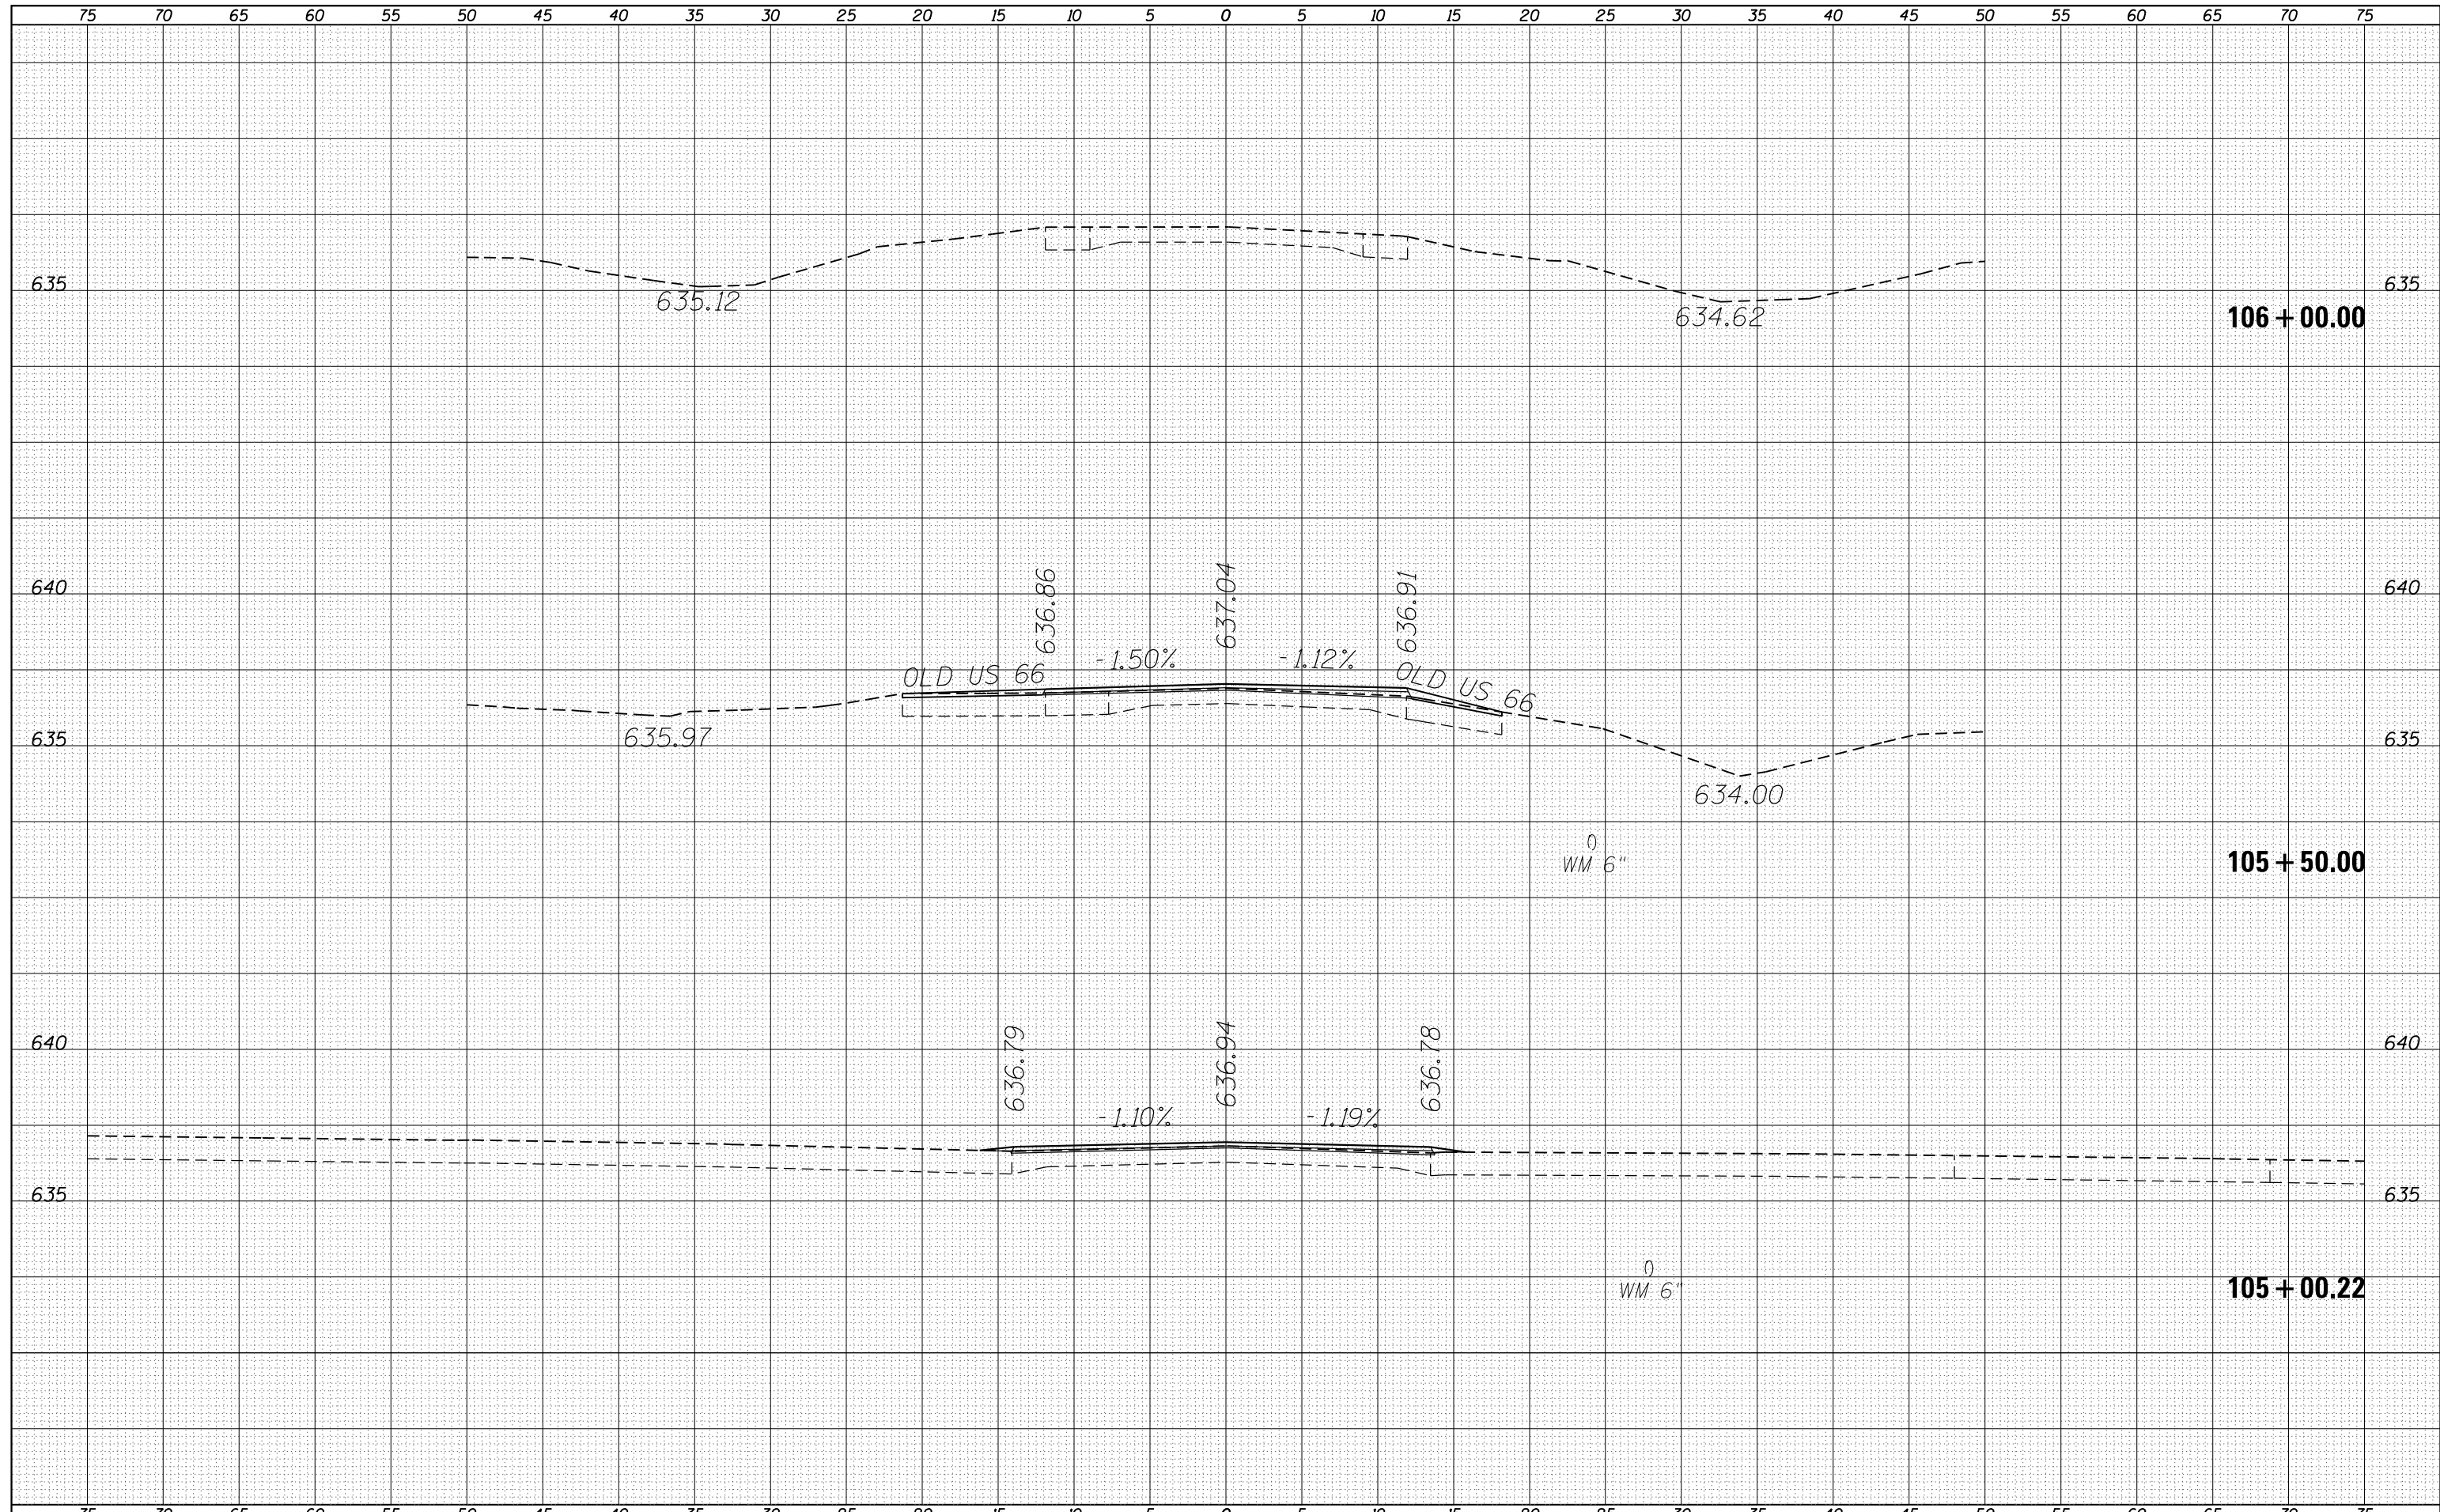

FILE NAME =	USER NAME = sparksq	DESIGNED -	REVISIED -	STATE OF ILLINOIS DEPARTMENT OF TRANSPORTATION	MAIN ST. CROSS SECTIONS FAU 8136 (MAIN ST.)		F.A.U. RTE.	SECTION	COUNTY	TOTAL SHEETS	SHEET NO.
es:\pw\work\p\dot\sparksq\d0401583\0672843-sh-xssh.tdgn		DRAWN -	REVISIED -		8136	(4) RS-1,1,CR	MACOUPIN	92	88		
Default	PLOT SCALE = 10.0000' / in.	CHECKED -	REVISIED -		SCALE:		SHEET 58 OF 62 SHEETS		STA. 105+00.22 TO STA. 106+00.00	CONTRACT NO. 72B43	
	PLOT DATE = Aug-22-2014 09:55:37AM	DATE -	REVISIED -		ILLINOIS FED. AID PROJECT						