


DATE	
BY	
FINAL SURVEY	
SURVEYED	
PLOTTED	
TEMPLATE	
NOTE BOOK	
AREAS CHECKED	
NO.	

DATE	
BY	
ORIGINAL SURVEY	
SURVEYED	
PLOTTED	
TEMPLATE	
NOTE BOOK	
AREAS CHECKED	
NO.	

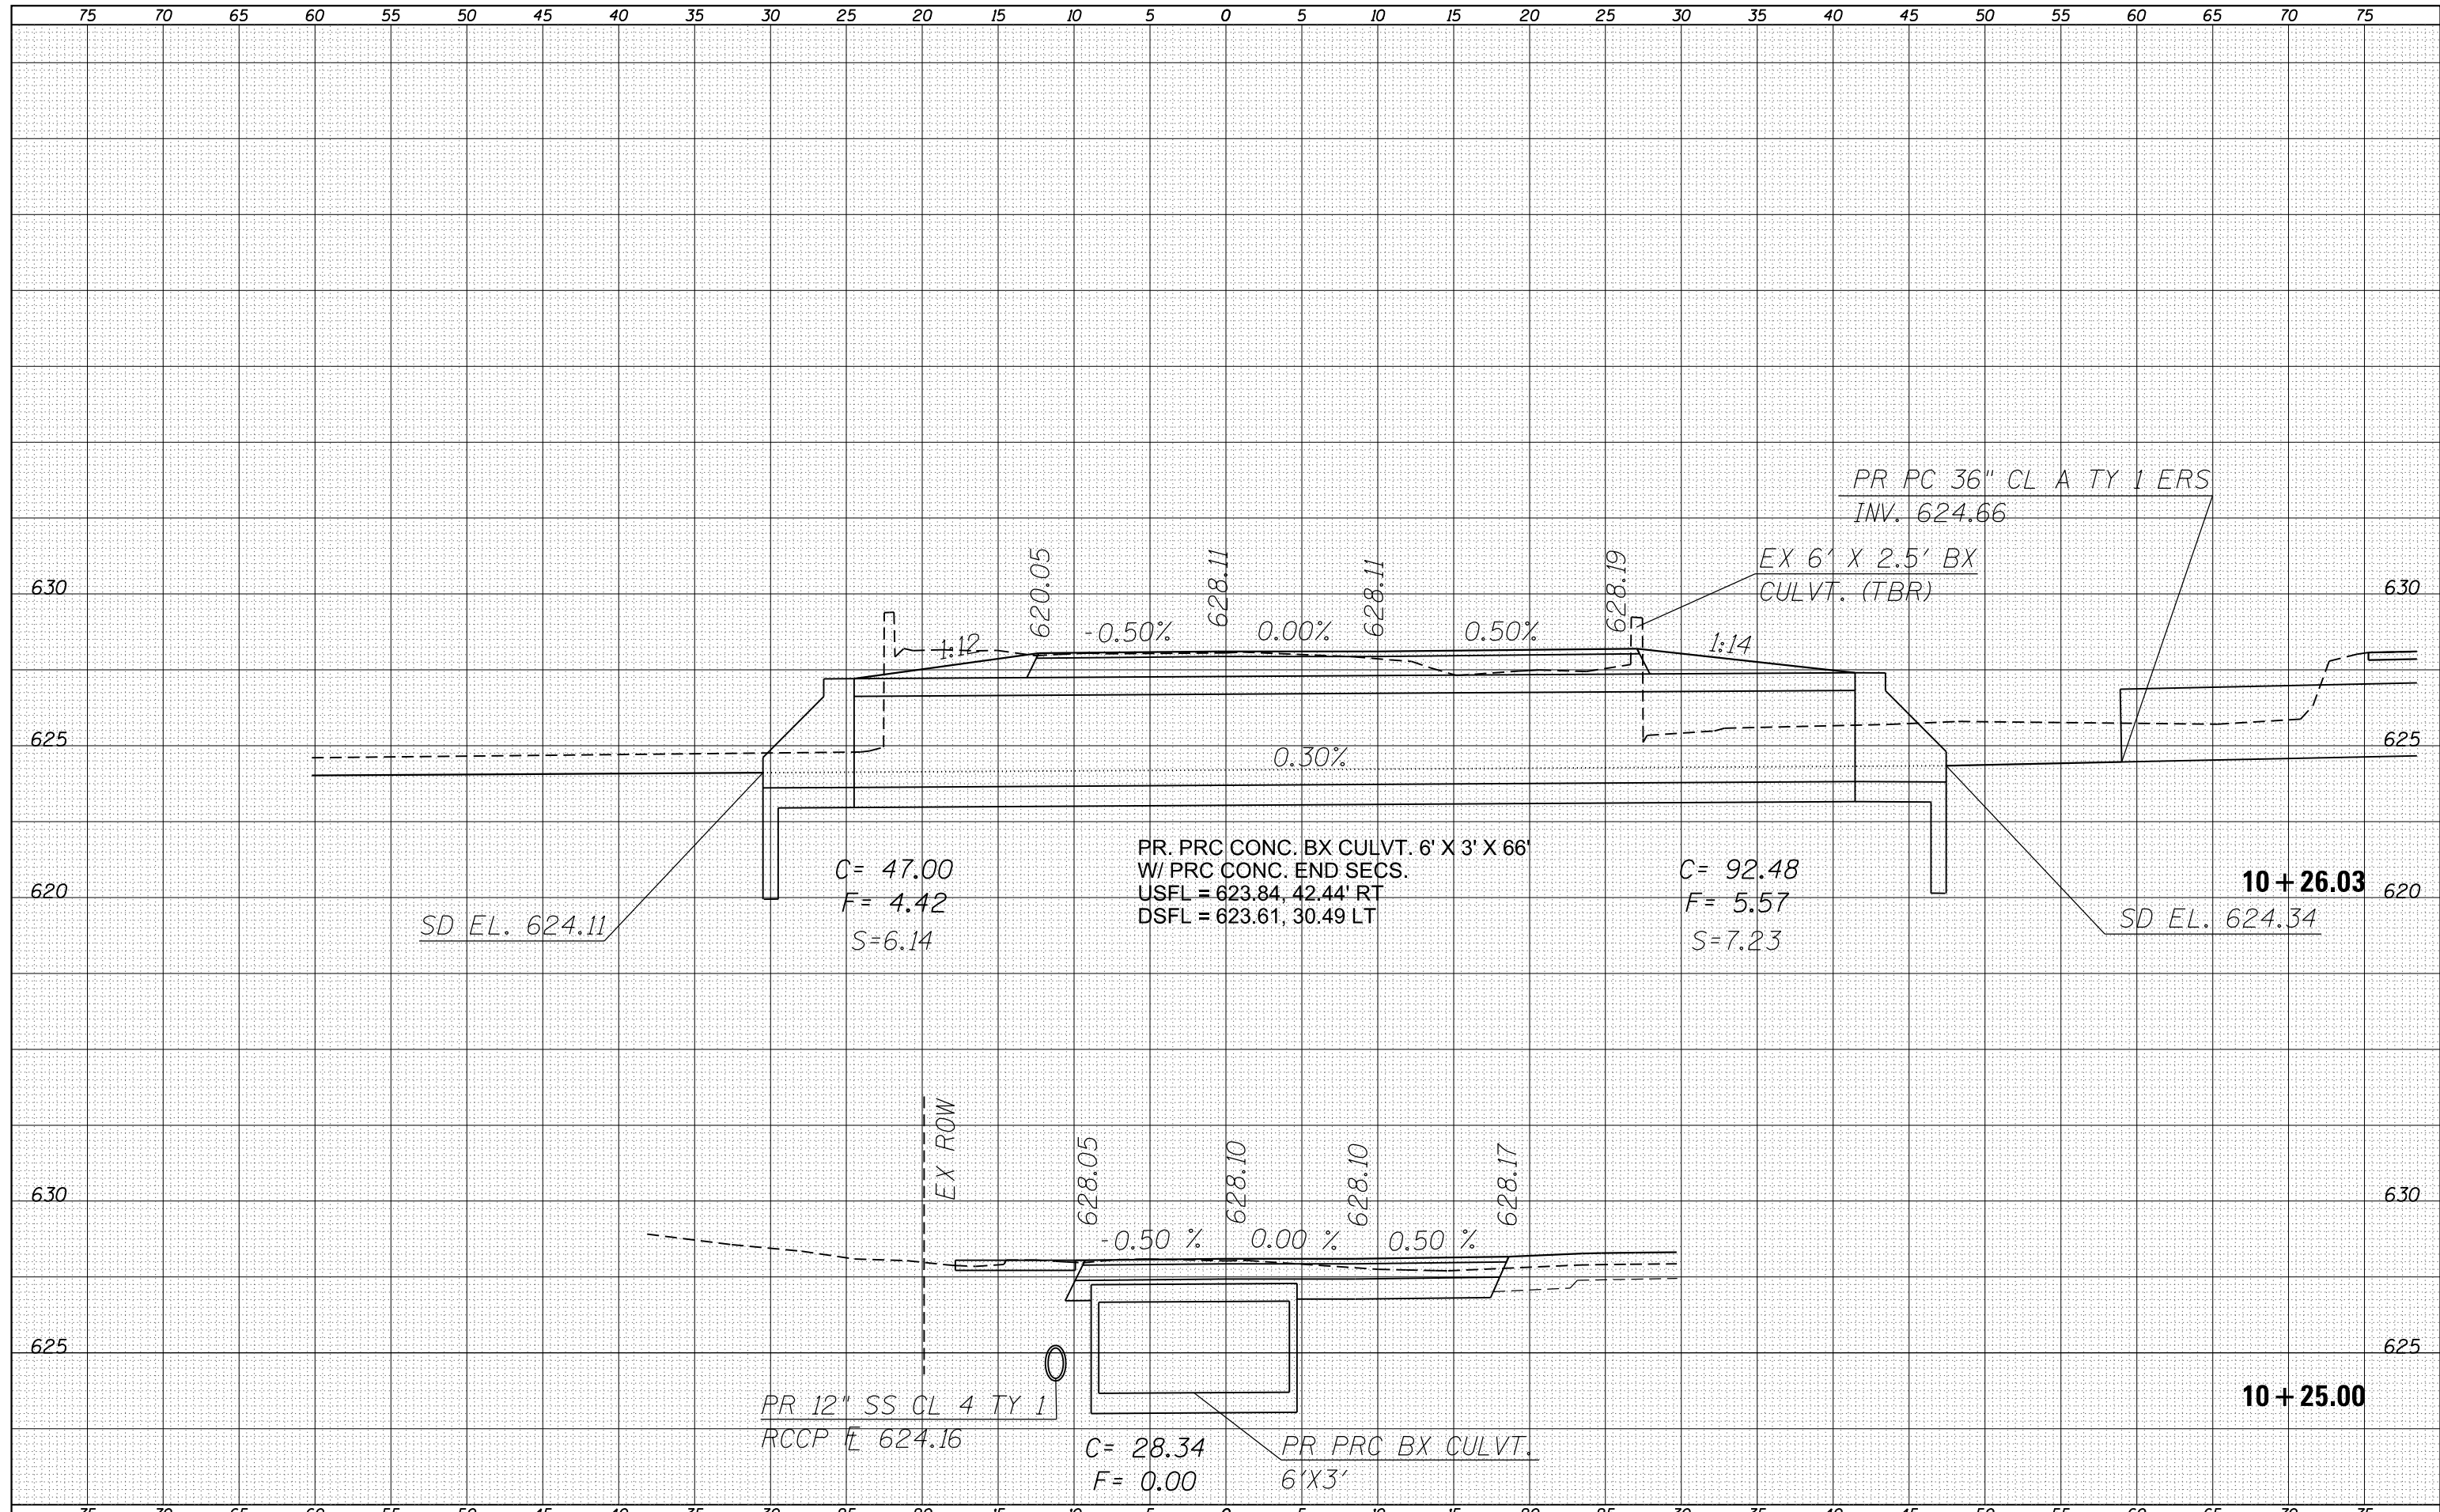

FILE NAME =
 c:\pw\work\p\dot\sparksgw\d0401583\0672843-sh-xssh-t-sr.dgn
 Default

USER NAME = sparksgw
 DESIGNED -
 DRAWN -
 CHECKED -
 DATE -

REVISED -
 REVISED -
 REVISED -
 REVISED -

**STATE OF ILLINOIS
 DEPARTMENT OF TRANSPORTATION**

**RESERVOIR ROAD CROSS SECTIONS
 FAU 8136 (MAIN ST.)**

SCALE: SHEET 60 OF 62 SHEETS STA. 10+25.00 TO STA. 10+26.03

F.A.U. RTE.	SECTION	COUNTY	TOTAL SHEETS	SHEET NO.
8136	(4) RS-1,1,CR	MACOUPIN	92	90
CONTRACT NO. 72B43			ILLINOIS FED. AID PROJECT	