
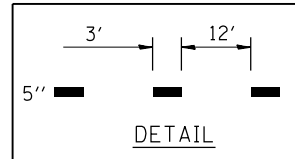
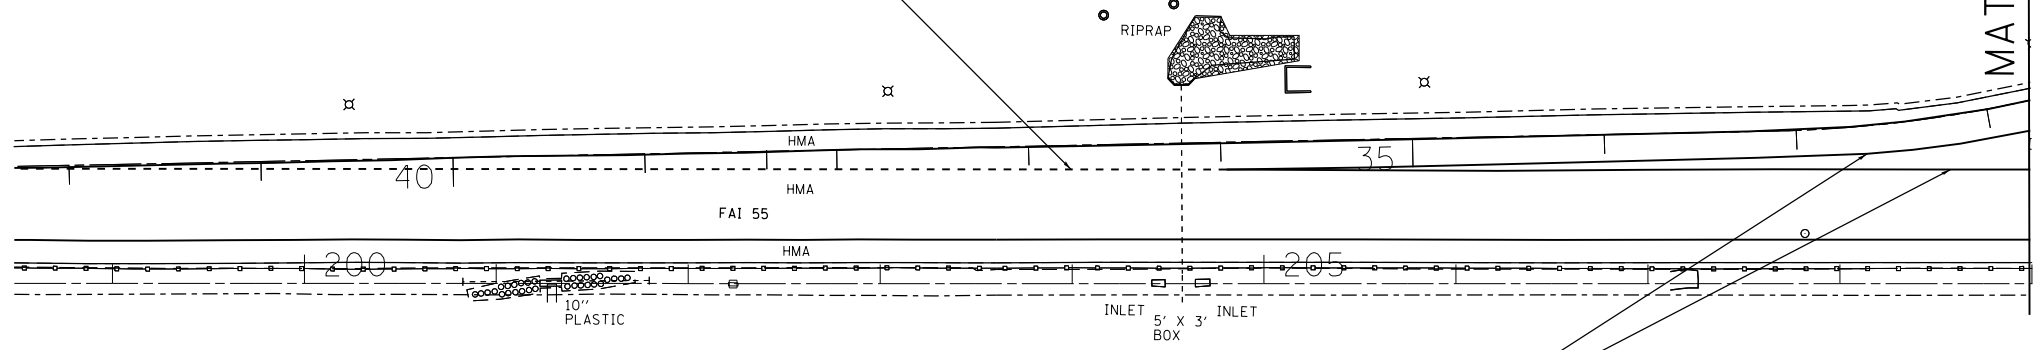


GROOVING FOR RECESSED PVMK - 6"  
 MODIFIED URETHANE PVMK LINE - 5"  
 (3' - 12' DOTTED)

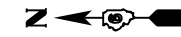


MODIFIED URETHANE  
 PVMK - LINE 8" (SOLID)

MODIFIED URETHANE  
 PVMK - LINE 6" (SOLID)

MATCHLINE

MATCHLINE

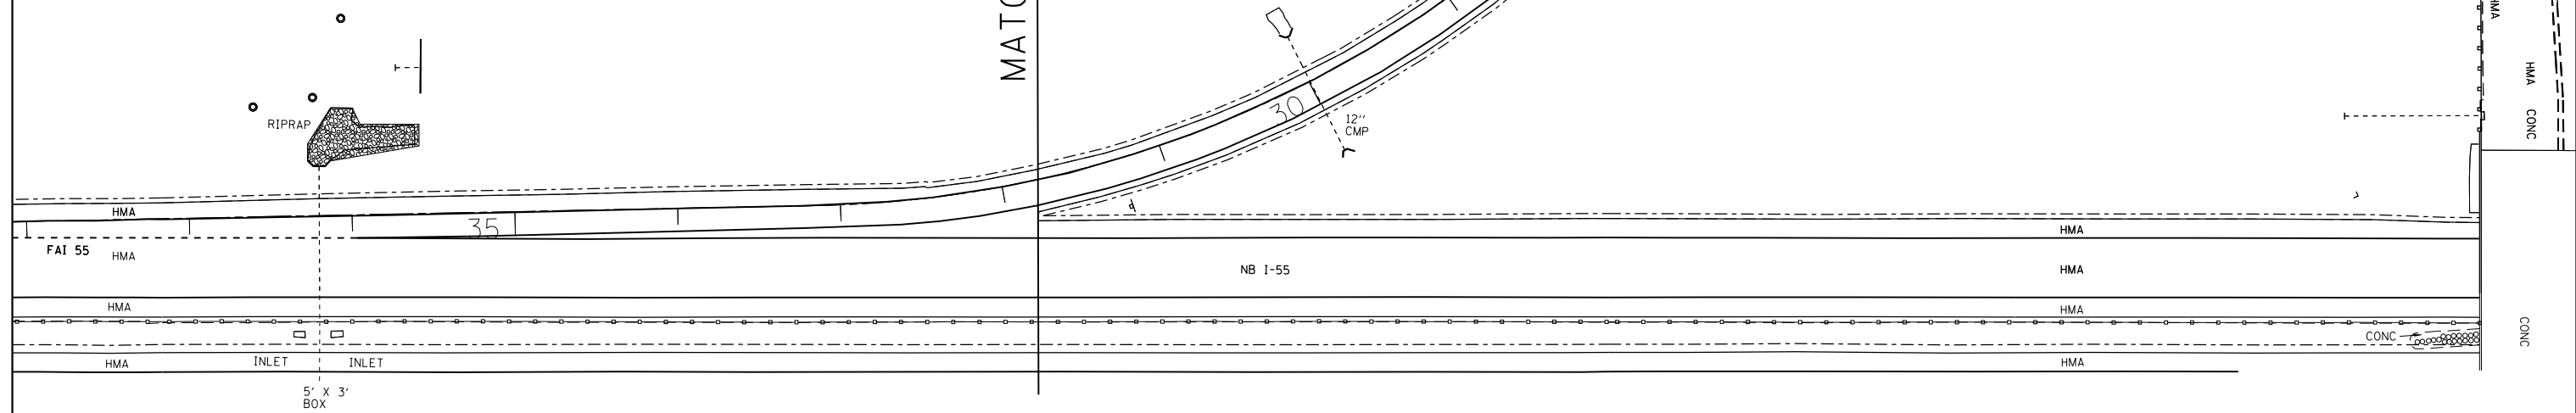

FOR ADDITIONAL INFORMATION  
 SEE TYPICAL PAVEMENT  
 MARKING DETAIL PG. 39

|             |   |            |           |   |   |       |    |        |             |         |        |                    |              |                           |    |    |
|-------------|---|------------|-----------|---|---|-------|----|--------|-------------|---------|--------|--------------------|--------------|---------------------------|----|----|
| FILE NAME = | USER NAME = sparksgw                                    | DESIGNED - | REVISED - | <b>STATE OF ILLINOIS<br/>DEPARTMENT OF TRANSPORTATION</b> | <b>PAVEMENT MARKING SHEETS<br/>RAMP D</b> |       |    |        | F.A.I. RTE. | SECTION | COUNTY | TOTAL SHEETS       | SHEET NO.    |                           |    |    |
| Default     | et:\pw\work\p\idot\sparksgw\0351843\d672047-sht.pmk.dgn | DRAWN -    | REVISED - |   | SCALE:                                    | SHEET | OF | SHEETS | STA.        | TO      | STA.   | 55                 | (84-4-1)RS-5 | SANGAMON                  | 39 | 24 |
|             | PLOT SCALE = 100.0000' / 1in.                           | CHECKED -  | REVISED - |   |   |       |    |        |             |         |        |                    |              |                           |    |    |
|             | PLOT DATE = Aug-15-2014 10:52:16AM                      | DATE -     | REVISED - |   |   |       |    |        |             |         |        |                    |              |                           |    |    |
|             |   |            |           |   |   |       |    |        |             |         |        | CONTRACT NO. 72G47 |              | ILLINOIS FED. AID PROJECT |    |    |