


THIS DETAIL SHALL BE USED WITH  
 TRAFFIC CONTROL STANDARD 701602  
 SPECIAL. THIS DETAIL SHALL BE USED  
 FOR ALL STAGES OF WORK ON TORONTO RD.

SEE SHEETS 30 & 31  
 FOR TORONTO ROAD  
 TRAFFIC CONTROL  
 LAYOUT

○ = LIGHTED BARREL

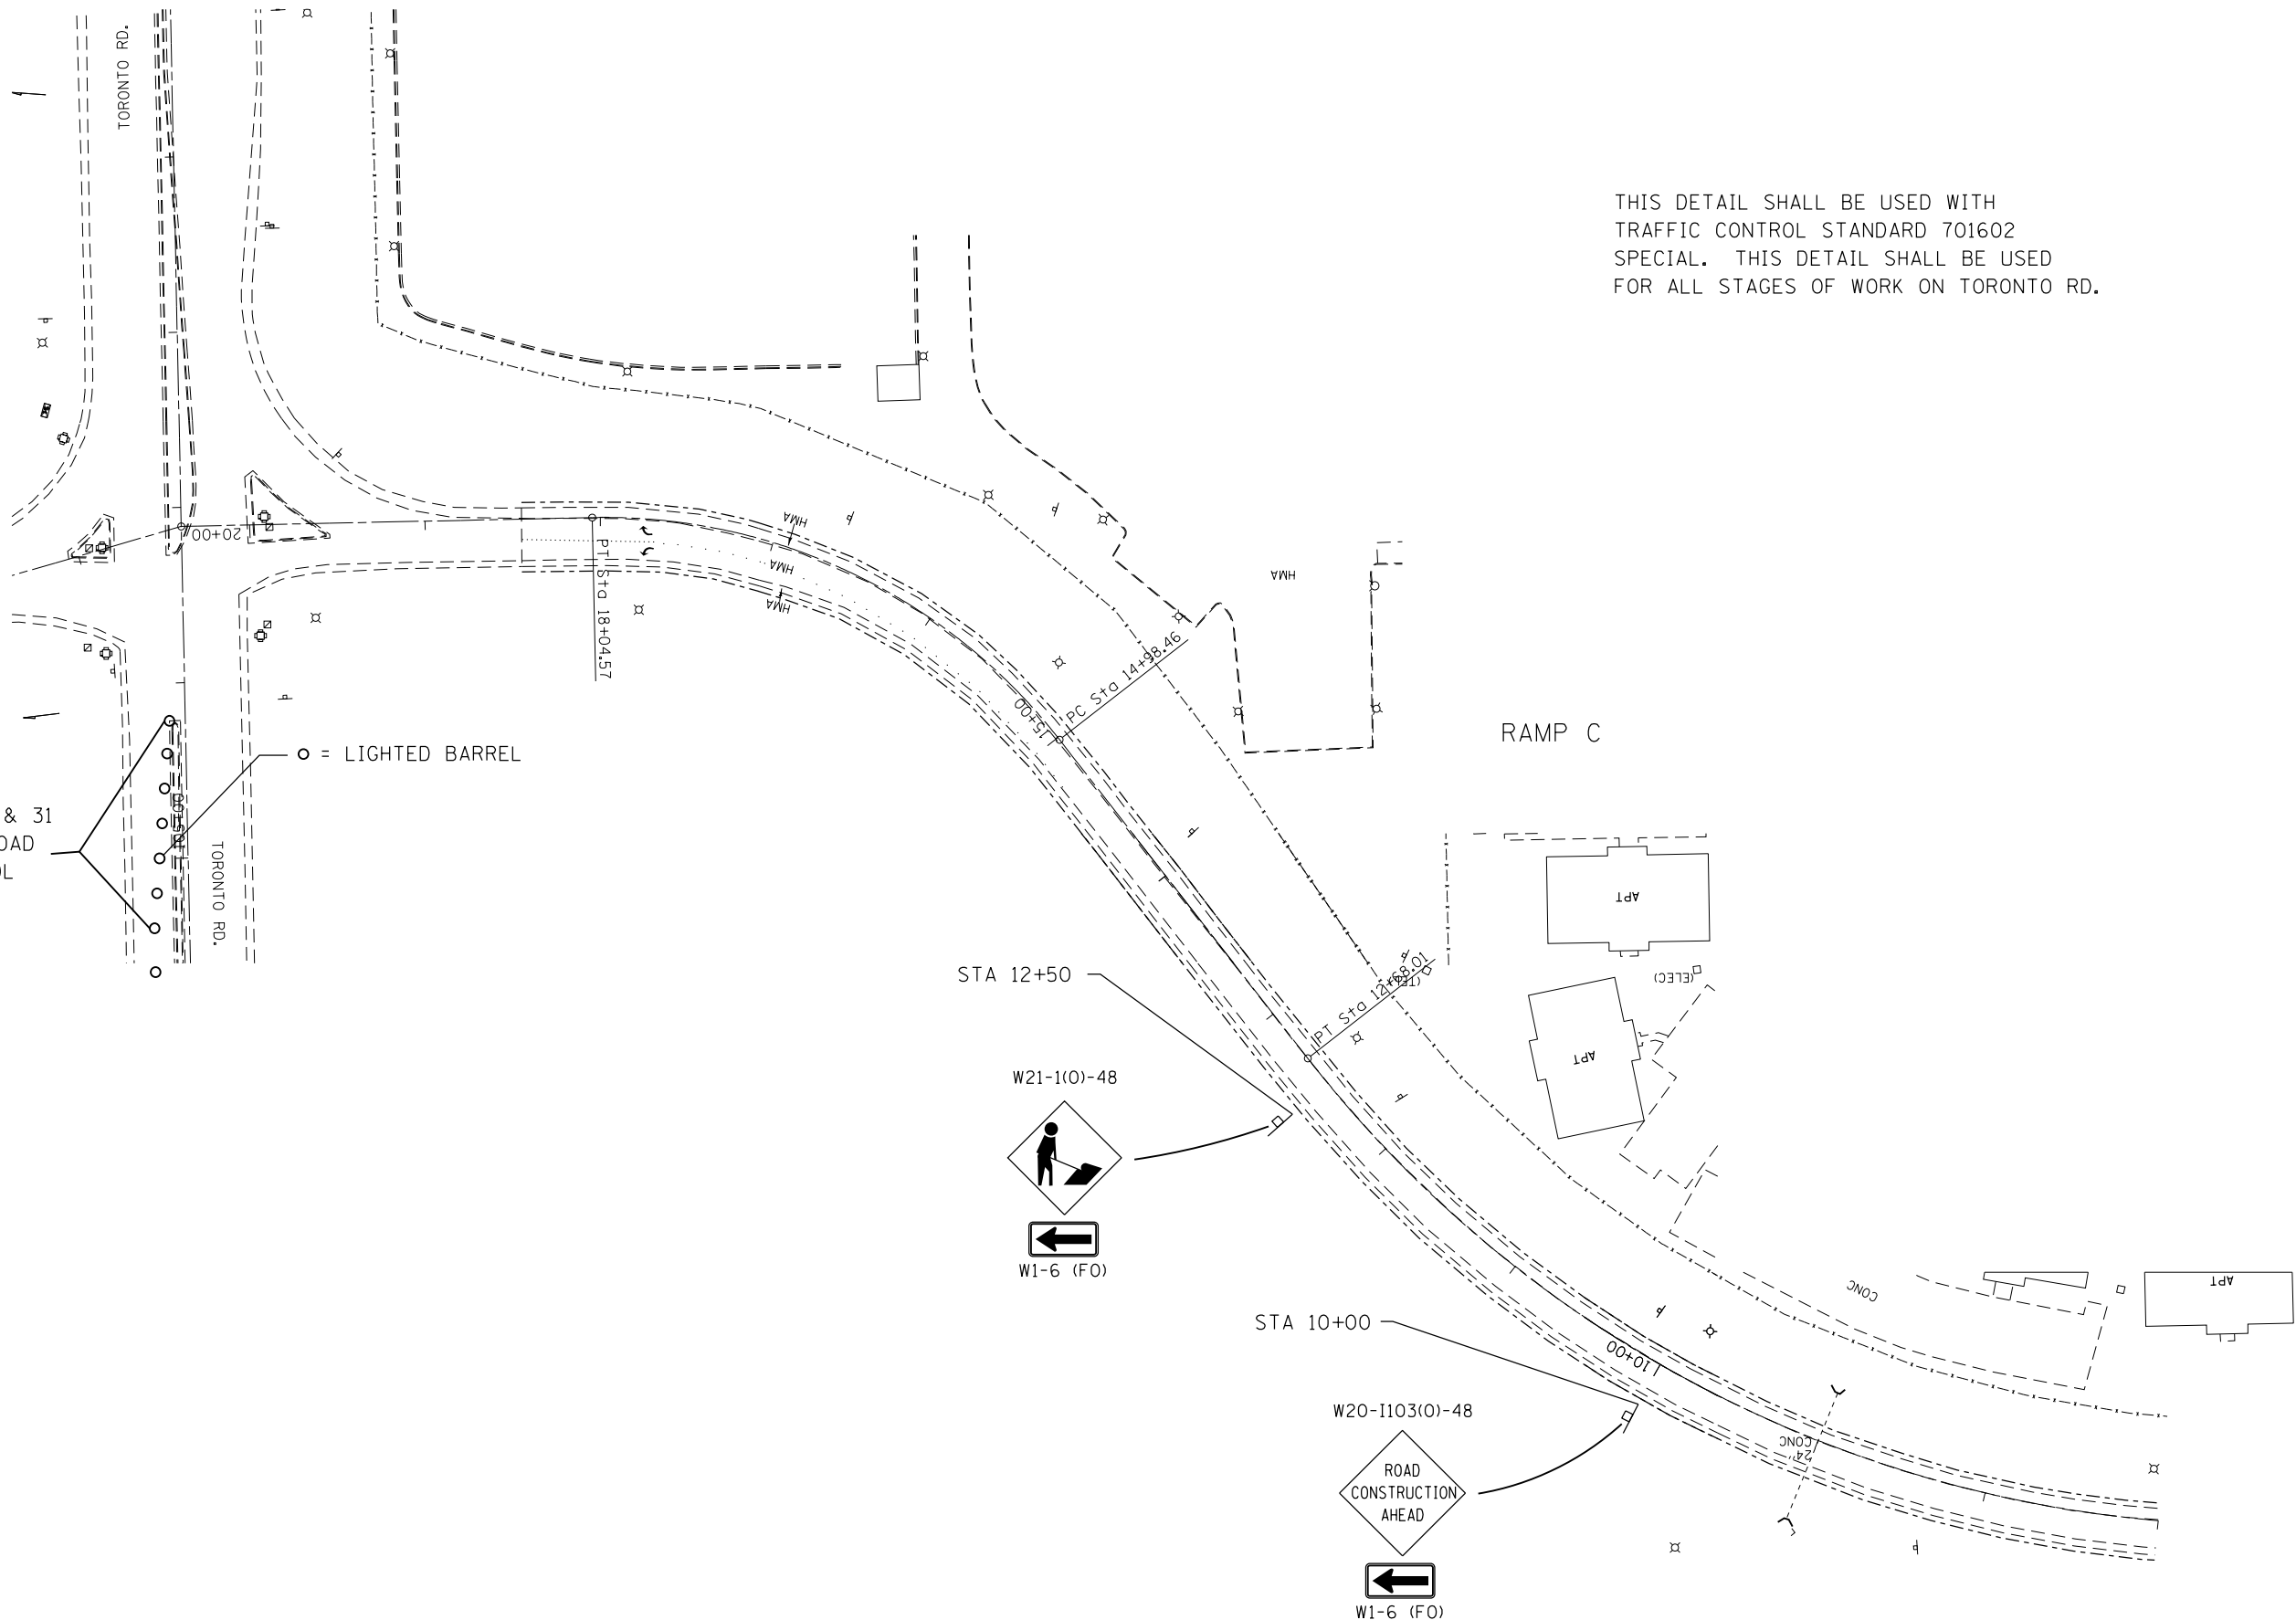

NOT TO SCALE

FILE NAME =	USER NAME = sparksgw	DESIGNED -	REVISED -	<b>STATE OF ILLINOIS DEPARTMENT OF TRANSPORTATION</b>	<b>STANDARD 701602 SPECIAL</b>			F.A.I. RTE.	SECTION	COUNTY	TOTAL SHEETS	SHEET NO.
ct:\pw\work\p\dot\sparksgw\10351843\0672047-sht-detail.dgn		DRAWN -	REVISED -		55	(84-4-1)RS-5	SANGAMON	39	33			
PLOT SCALE = 5000.0000' / in.		CHECKED -	REVISED -		SCALE:      SHEET NO.      OF      SHEETS      STA.      TO STA.			CONTRACT NO. 72G47				
PLOT DATE = Aug-15-2014 10:52:19AM		DATE -	REVISED -		ILLINOIS FED. AID PROJECT							