


Detail **(A)**

BUTT-JOINT STATIONS

I-55 SB	STA 13+40.43 TO 13+20.43
I-55 NB	STA 13+40.43 TO 13+20.43
I-55 SB	STA 252+91.12 TO 253+11.12
I-55 NB	STA 252+02.87 TO 252+22.87

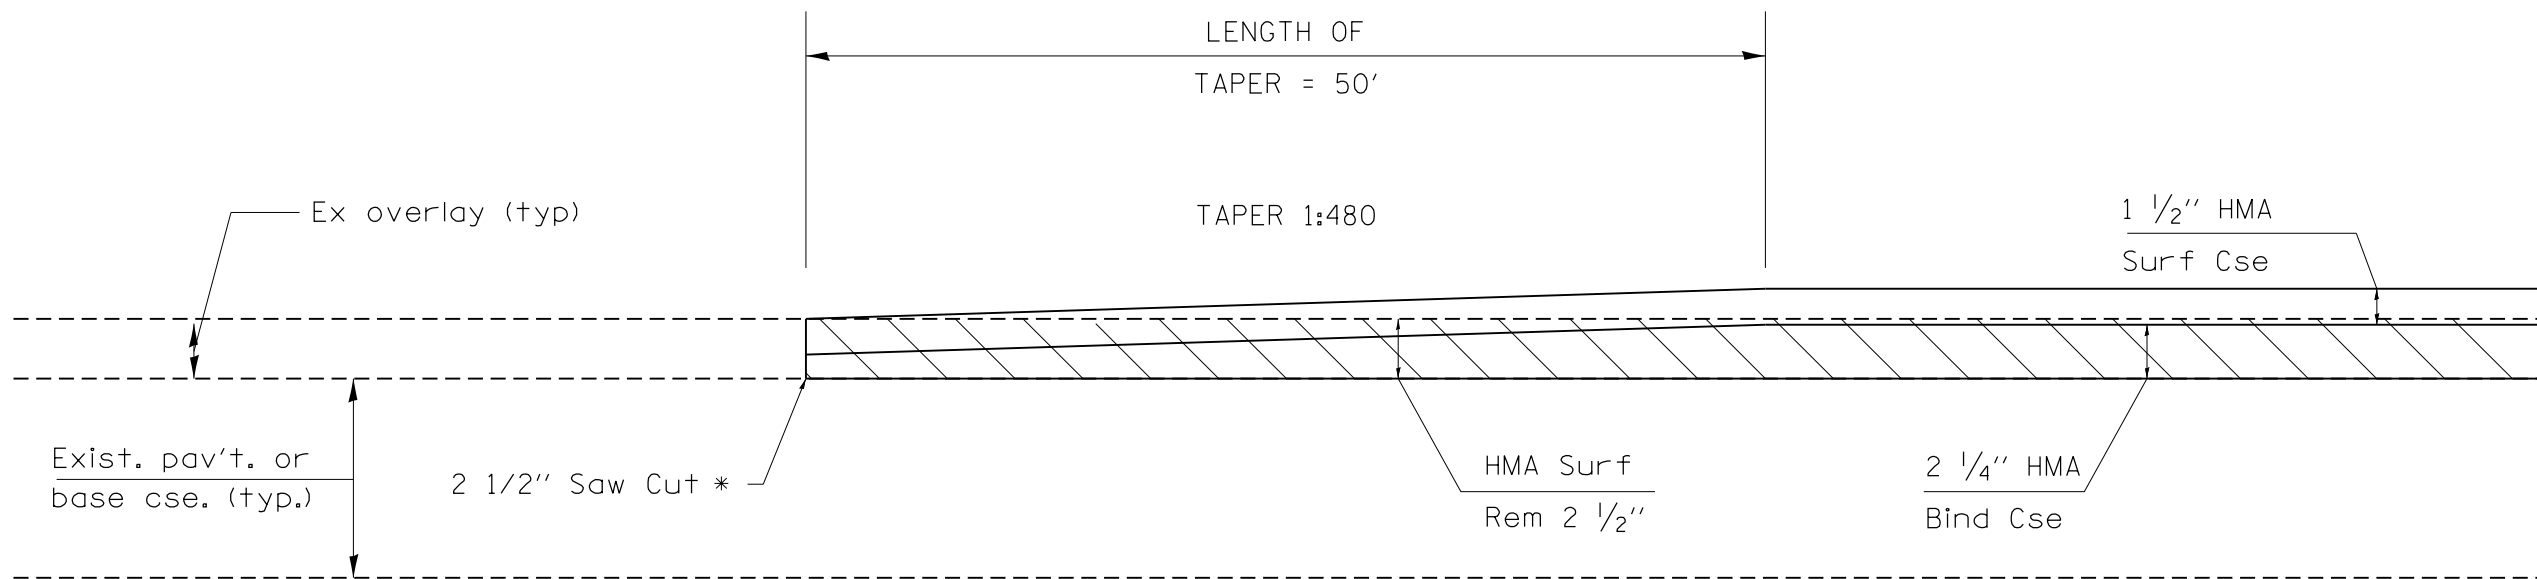

Detail **(B)**

BUTT-JOINT STATIONS

TORONTO RD. RAMP A	STA 17+94.93 TO 18+44.93
TORONTO RD. RAMP B	STA 22+68.12 TO 23+18.12
TORONTO RD. RAMP C	STA 18+32.00 TO 18+82.00
TORONTO RD. RAMP D	STA 22+40.12 TO 22+90.12

FILE NAME =	USER NAME = sparksgw	DESIGNED -	REVISED -	<b>STATE OF ILLINOIS DEPARTMENT OF TRANSPORTATION</b>	<b>BUTT JOINT AND TRANSITION DETAILS</b>				F.A.I. RTE.	SECTION	COUNTY	TOTAL SHEETS	SHEET NO.
c:\pwork\pwork\sparksgw\10351843\0672047-sht-details.dgn		DRAWN -	REVISED -		55	(84-4-1)RS-5	SANGAMON	39	38				
PLOT SCALE = 5000.0000' / in.		CHECKED -	REVISED -		CONTRACT NO. 72G47								
PLOT DATE = Aug-15-2014 10:52:20AM		DATE -	REVISED -		ILLINOIS FED. AID PROJECT								
					SCALE:	SHEET NO.	OF SHEETS	STA.	TO STA.				