
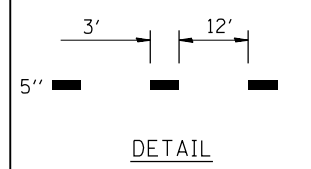


EXIT RAMP

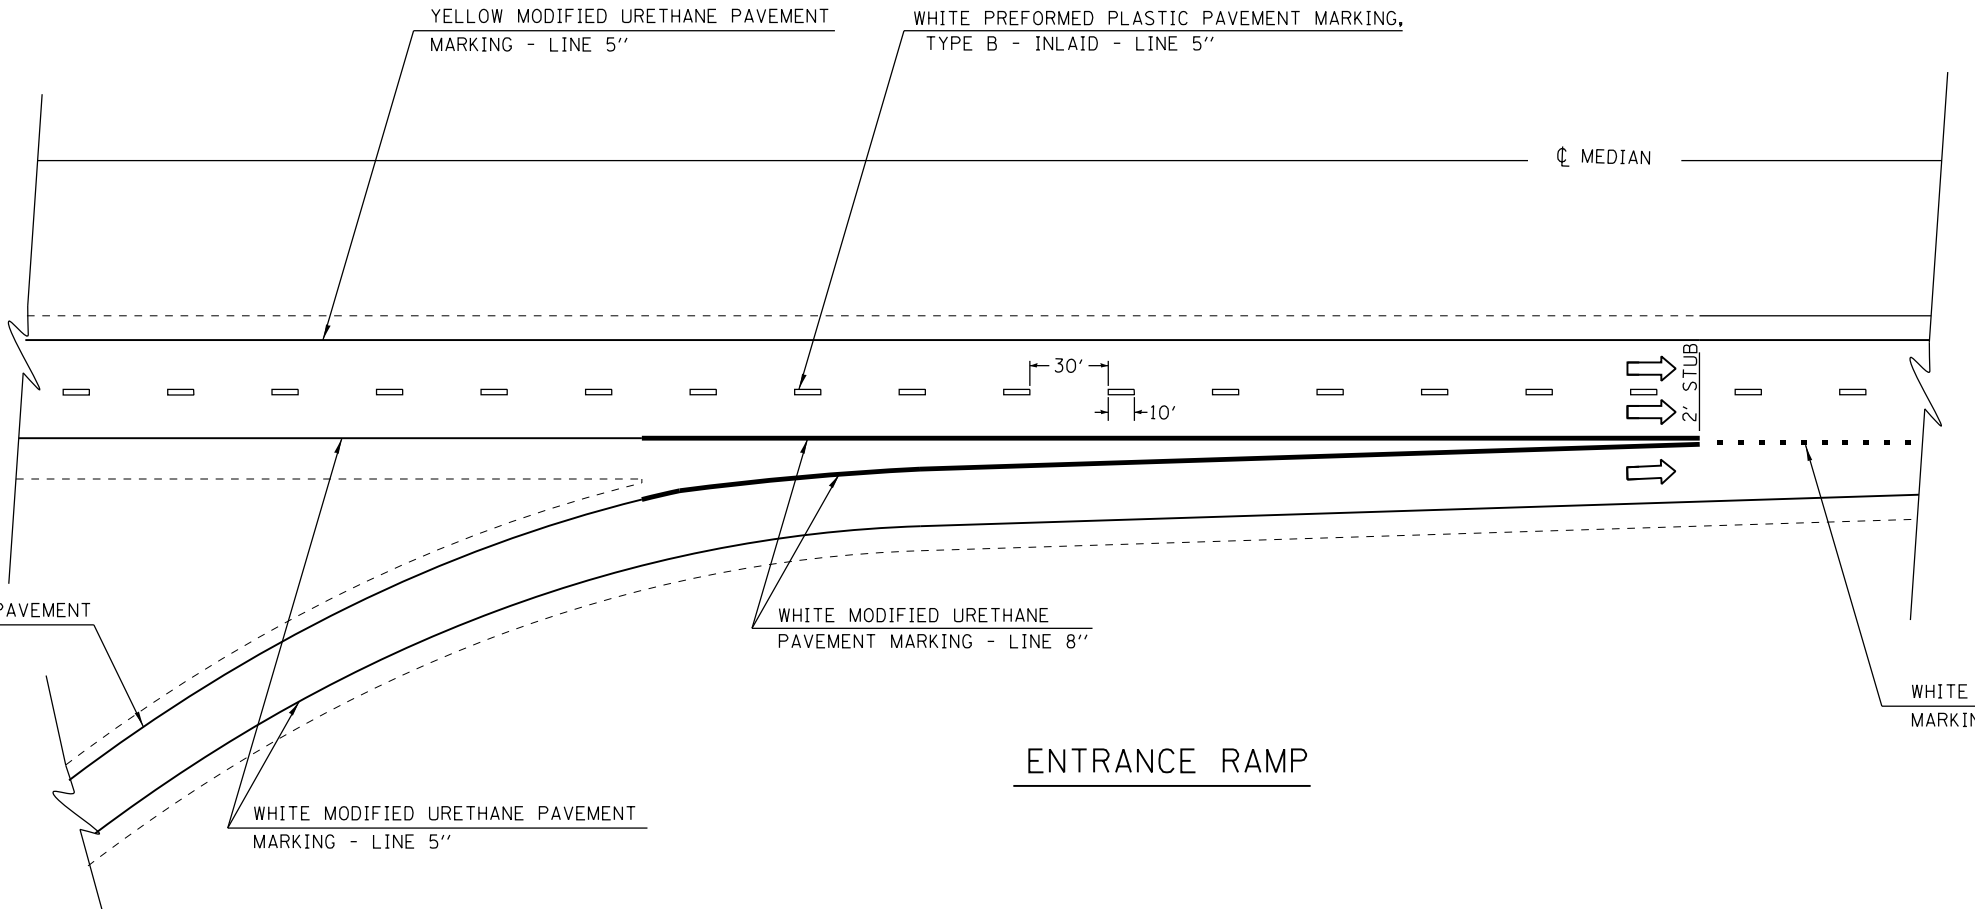

ENTRANCE RAMP

FILE NAME =	USER NAME = sparksgw	DESIGNED -	REVISED -	STATE OF ILLINOIS DEPARTMENT OF TRANSPORTATION	TYPICAL PAVEMENT MARKING DETAILS				F.A.I. RTE.	SECTION	COUNTY	TOTAL SHEETS	SHEET NO.	
ct:\pw\work\p\idot\sparksgw\10351843\0672047-sht-details.dgn		DRAWN -	REVISED -		SCALE:	SHEET NO.	OF	SHEETS	STA.	TO STA.	55	(84-4-1)RS-5	SANGAMON	39
		CHECKED -	REVISED -										CONTRACT NO.	72G47
		DATE -	REVISED -										ILLINOIS FED. AID PROJECT	