

CLEANING AND PAINTING STEEL BRIDGE NO. 1
 SN 054-0078, EMDEN ROAD OVER I-155
 1 MILE SOUTH OF US 136, 40.2934°N 89.4525°W


WORK SHALL CONSIST OF BLASTING AND PAINTING
 ALL BEAM ENDS, END DIAPHRAGMS OR CROSS FRAMES,
 AND STEEL COMPONENTS OF BEARINGS AT BOTH
 ABUTMENTS. BEAM END PAINTING (10 ENDS) SHALL EXTEND
 5' FROM THE ENDS OF THE BEAMS LONGITUDINALLY.
 THE COLOR OF THE FINAL FINISH COAT FOR THE OUTSIDE
 AND BOTTOM OF THE FASCIA BEAMS SHALL BE GREEN.
 THE COLOR OF THE FINAL FINISH COAT FOR ALL INTERIOR
 SURFACES SHALL BE GRAY.

CONTAINMENT AND DISPOSAL OF NON-LEAD PAINT CLEANING
 RESIDUES SHALL BE UTILIZED.

CLEANING AND PAINTING STEEL BRIDGE NO. 2
 SN 065-0003, IL 97 OVER SANGAMON RIVER OVERFLOW
 0.5 MILES SOUTHEAST OF THE SANGAMON RIVER, 40.1201°N 89.9794°W

WORK SHALL CONSIST OF BLASTING AND PAINTING
 ALL BEAM ENDS, END DIAPHRAGMS OR CROSS FRAMES,
 AND STEEL COMPONENTS OF BEARINGS AT PIERS 3, 6, AND 9.
 BEAM END PAINTING (30 ENDS) SHALL EXTEND 5' FROM THE
 ENDS OF THE BEAMS LONGITUDINALLY.
 THE COLOR OF THE FINAL FINISH COAT FOR THE OUTSIDE
 AND BOTTOM OF THE FASCIA BEAMS SHALL BE GREEN.
 THE COLOR OF THE FINAL FINISH COAT FOR ALL INTERIOR
 SURFACES SHALL BE GRAY.

CONTAINMENT AND DISPOSAL OF NON-LEAD PAINT CLEANING
 RESIDUES SHALL BE UTILIZED.

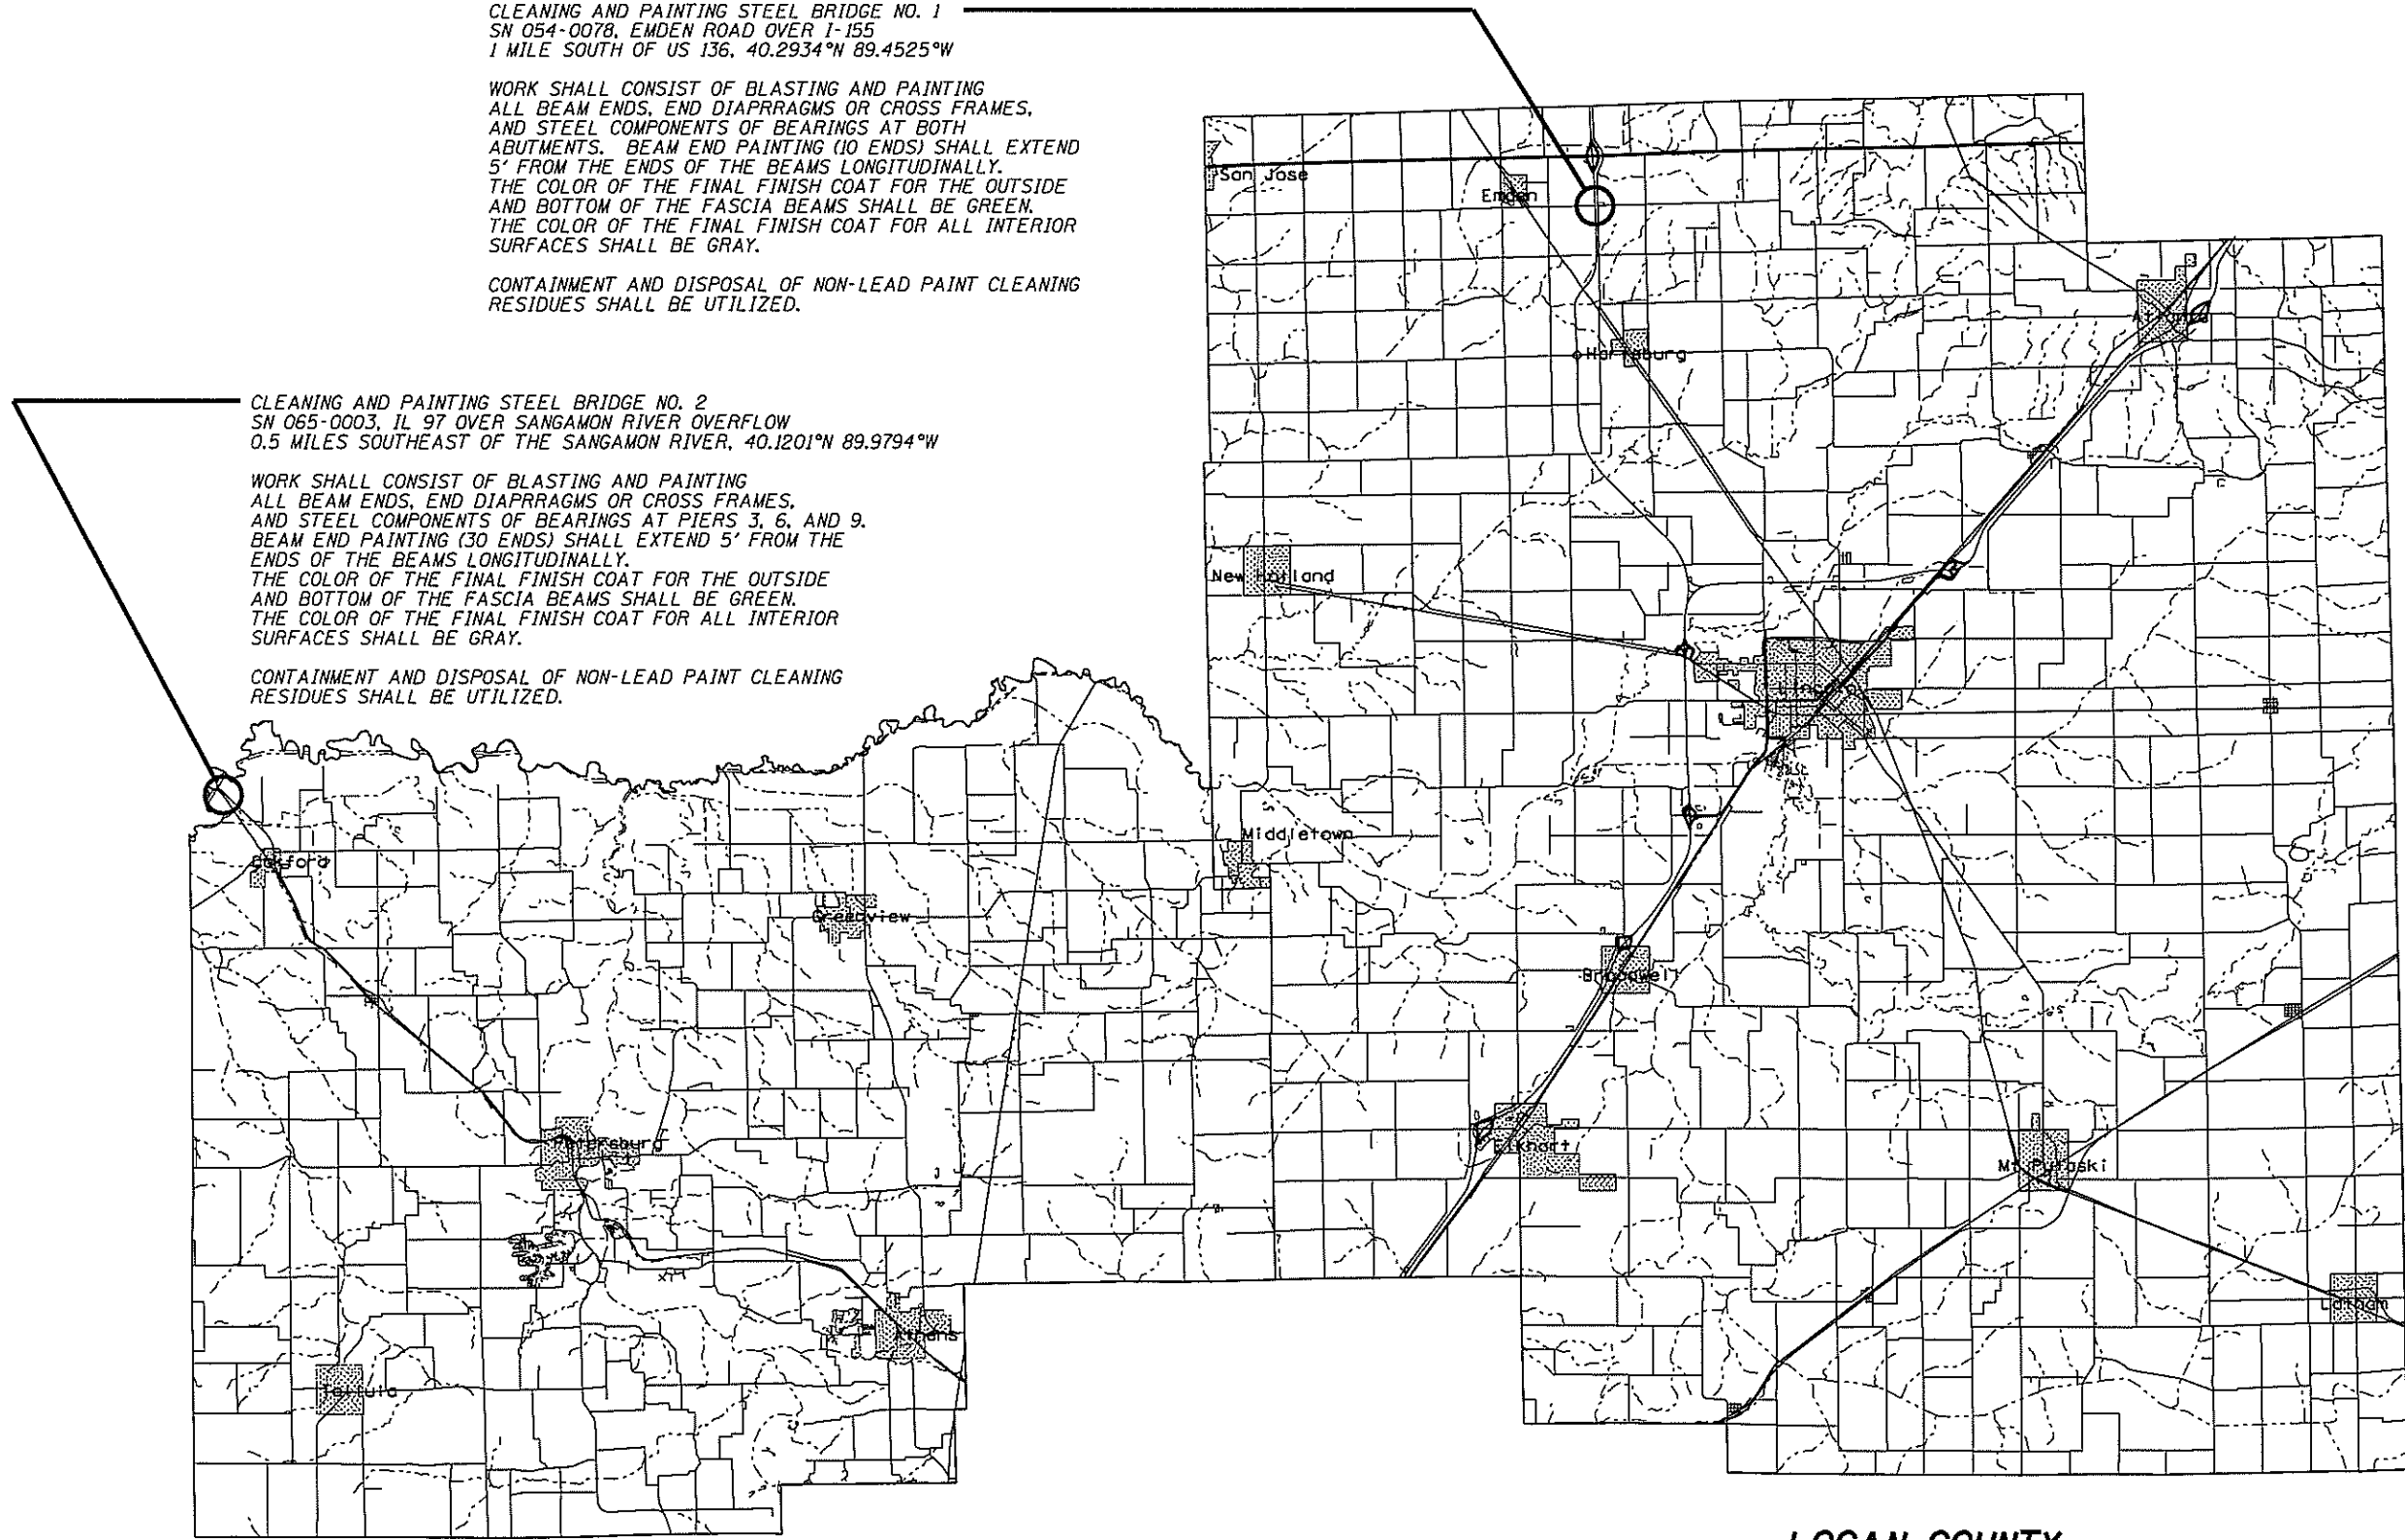

MENARD COUNTY

LOGAN COUNTY

FILE NAME =	USER NAME = dudleygm	DESIGNED -	REVISED -	STATE OF ILLINOIS DEPARTMENT OF TRANSPORTATION	LOGAN & MENARD COUNTY STRUCTURE MAP			F.A. RTE.	SECTION	COUNTY	TOTAL SHEETS	SHEET NO.
Q:\OPERATIONS\Bridgplans_CAD\72H37 - beam and point FY15 CM\plansheet.dgn		DRAWN -	REVISED -		VAR.	D6 BDGE PAINTING 2015-1	VARIOUS	58	3			
Default	PLOT SCALE = 1/8" = 1' / in.	CHECKED -	REVISED -		SCALE: _____ SHEET _____ OF _____ SHEETS STA. _____ TO STA. _____			CONTRACT NO. 72H37				
	PLOT DATE = Oct-02-2014 10:25:52AM	DATE -	REVISED -		ILLINOIS FED. AID PROJECT							