

CLEANING AND PAINTING STEEL BRIDGE NO. 5
 SN 068-0048, I-55 SB OVER BURLINGTON NORTHERN RR
 1.8 MILES NORTH OF IL 16, 39.1973°N 89.6651°W

WORK SHALL CONSIST OF BLASTING AND PAINTING ALL BEAM ENDS, END DIAPRRAGMS OR CROSS FRAMES, AND STEEL COMPONENTS OF BEARINGS AT BOTH ABUTMENTS. BEAM END PAINTING (12 ENDS) SHALL EXTEND 5' FROM THE ENDS OF THE BEAMS LONGITUDINALLY. THE COLOR OF THE FINAL FINISH COAT FOR THE OUTSIDE AND BOTTOM OF THE FASCIA BEAMS SHALL BE GREEN. THE COLOR OF THE FINAL FINISH COAT FOR ALL INTERIOR SURFACES SHALL BE GRAY.

CONTAINMENT AND DISPOSAL OF LEAD PAINT CLEANING RESIDUES SHALL BE UTILIZED.

RAILROAD LIABILITY INSURANCE WILL BE REQUIRED

CLEANING AND PAINTING STEEL BRIDGE NO. 6
 SN 068-0049, I-55 NB OVER BURLINGTON NORTHERN RR
 1.8 MILES NORTH OF IL 16, 39.1973°N 89.6651°W

WORK SHALL CONSIST OF BLASTING AND PAINTING ALL BEAM ENDS, END DIAPRRAGMS OR CROSS FRAMES, AND STEEL COMPONENTS OF BEARINGS AT BOTH ABUTMENTS. BEAM END PAINTING (12 ENDS) SHALL EXTEND 5' FROM THE ENDS OF THE BEAMS LONGITUDINALLY. THE COLOR OF THE FINAL FINISH COAT FOR THE OUTSIDE AND BOTTOM OF THE FASCIA BEAMS SHALL BE GREEN. THE COLOR OF THE FINAL FINISH COAT FOR ALL INTERIOR SURFACES SHALL BE GRAY.

CONTAINMENT AND DISPOSAL OF LEAD PAINT CLEANING RESIDUES SHALL BE UTILIZED.

RAILROAD LIABILITY INSURANCE WILL BE REQUIRED

CLEANING AND PAINTING STEEL BRIDGE NO. 3
 SN 068-0045, I-55 SB OVER ICRR (ABANDONED)
 4.5 MILES SOUTH OF IL 108, 39.2160°N 89.6509°W

WORK SHALL CONSIST OF BLASTING AND PAINTING ALL BEAM ENDS, END DIAPRRAGMS OR CROSS FRAMES, AND STEEL COMPONENTS OF BEARINGS AT BOTH ABUTMENTS. BEAM END PAINTING (12 ENDS) SHALL EXTEND 5' FROM THE ENDS OF THE BEAMS LONGITUDINALLY. THE COLOR OF THE FINAL FINISH COAT FOR THE OUTSIDE AND BOTTOM OF THE FASCIA BEAMS SHALL BE GREEN. THE COLOR OF THE FINAL FINISH COAT FOR ALL INTERIOR SURFACES SHALL BE GRAY.

CONTAINMENT AND DISPOSAL OF LEAD PAINT CLEANING RESIDUES SHALL BE UTILIZED.

CLEANING AND PAINTING STEEL BRIDGE NO. 4
 SN 068-0046, I-55 NB OVER ICRR (ABANDONED)
 4.5 MILES SOUTH OF IL 108, 39.2160°N 89.6509°W


WORK SHALL CONSIST OF BLASTING AND PAINTING ALL BEAM ENDS, END DIAPRRAGMS OR CROSS FRAMES, AND STEEL COMPONENTS OF BEARINGS AT BOTH ABUTMENTS. BEAM END PAINTING (12 ENDS) SHALL EXTEND 5' FROM THE ENDS OF THE BEAMS LONGITUDINALLY. THE COLOR OF THE FINAL FINISH COAT FOR THE OUTSIDE AND BOTTOM OF THE FASCIA BEAMS SHALL BE GREEN. THE COLOR OF THE FINAL FINISH COAT FOR ALL INTERIOR SURFACES SHALL BE GRAY.

CONTAINMENT AND DISPOSAL OF LEAD PAINT CLEANING RESIDUES SHALL BE UTILIZED.

CLEANING AND PAINTING STEEL BRIDGE NO. 7
 SN 059-0014, IL 111 OVER BEAR CREEK
 1.2 MILES SOUTH OF IL 108, 39.2750°N 90.0457°W

WORK SHALL CONSIST OF BLASTING AND PAINTING ALL BEAM ENDS, END DIAPRRAGMS OR CROSS FRAMES, AND STEEL COMPONENTS OF BEARINGS AT BOTH ABUTMENTS. BEAM END PAINTING (12 ENDS) SHALL EXTEND LONGITUDINALLY 5' FROM THE ENDS OF THE BEAMS EXCEPT FOR THE EAST FASCIA, WHICH SHALL EXTEND 15' FROM THE NORTH END AND 10' FROM THE SOUTH END. THE COLOR OF THE FINAL FINISH COAT FOR THE OUTSIDE AND BOTTOM OF THE FASCIA BEAMS SHALL BE GREEN. THE COLOR OF THE FINAL FINISH COAT FOR ALL INTERIOR SURFACES SHALL BE GRAY.

CONTAINMENT AND DISPOSAL OF NON-LEAD PAINT CLEANING RESIDUES SHALL BE UTILIZED.

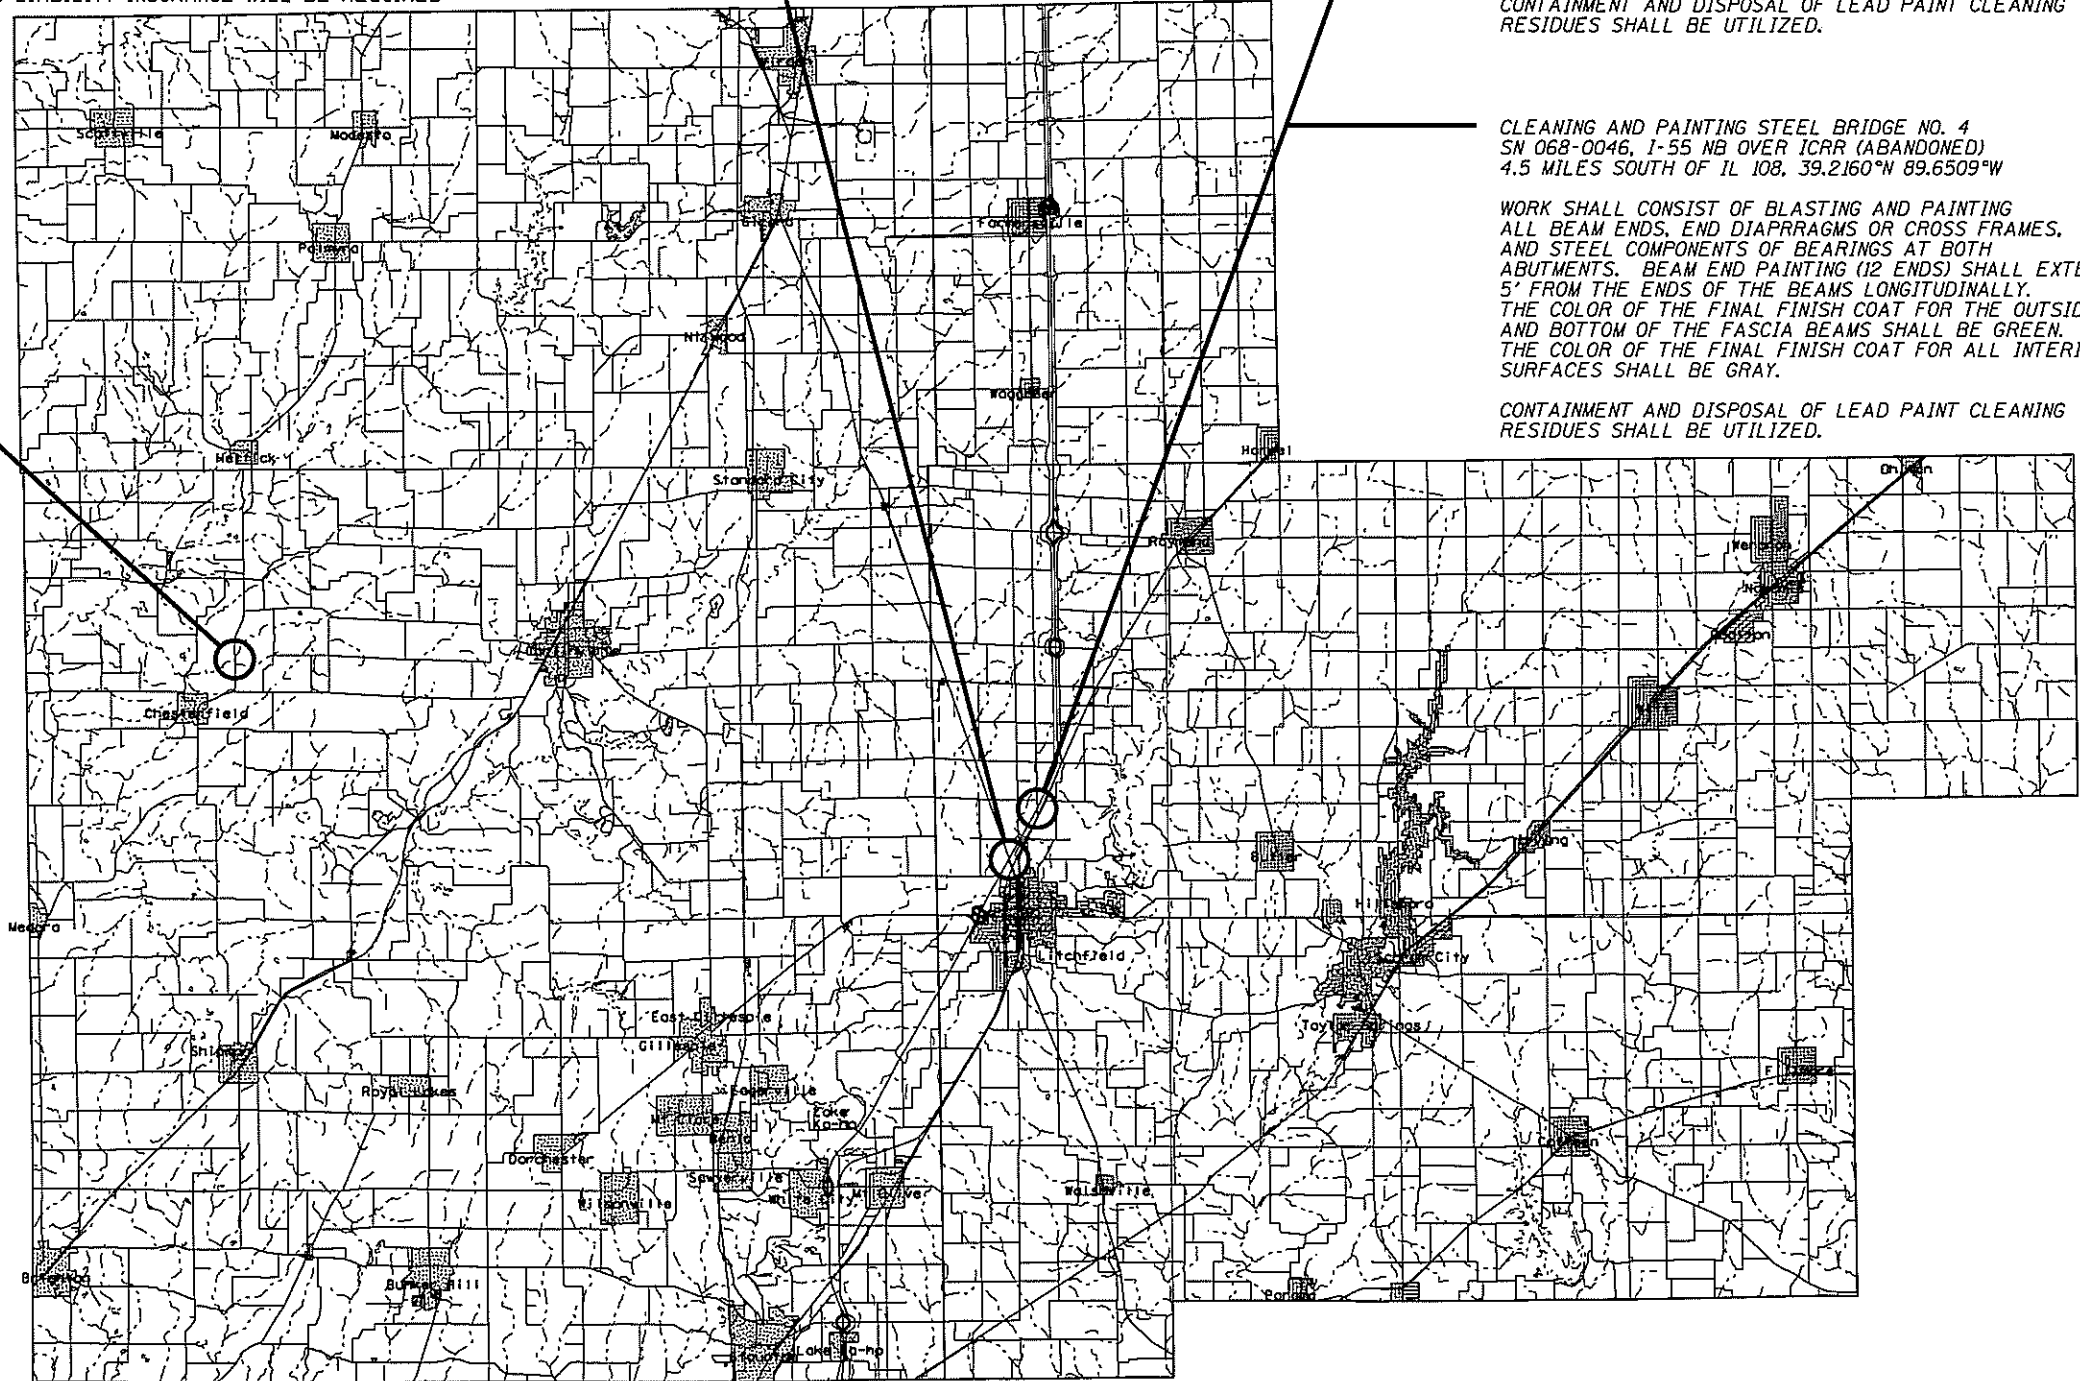

MACOUPIN COUNTY

MONTGOMERY COUNTY

FILE NAME :	USER NAME = dudleybm	DESIGNED - _____	REVISED - _____	STATE OF ILLINOIS DEPARTMENT OF TRANSPORTATION	MACOUPIN & MONTGOMERY COUNTY STRUCTURE MAP	F.A. RTE.	SECTION	COUNTY	TOTAL SHEETS	SHEET NO.	
D:\OPERATIONS\Bridges\plans_CAD\72H37 - beam and paint FY15 CM\plansheet.dgn	DRAWN - _____	REVISED - _____	VAR.			06 BGE PAINTING 2015-1	VARIOUS	58	4		
Default	PLOT SCALE = 100.1073' / in.	CHECKED - _____	REVISED - _____			SCALE: _____ SHEET _____ OF _____ SHEETS STA. _____ TO STA. _____		CONTRACT NO. 72H37			
	PLOT DATE = Oct-02-2014 10:26:17AM	DATE - _____	REVISED - _____			ILLINOIS FED. AID PROJECT					