

HANCOCK COUNTY

CLEANING AND PAINTING STEEL BRIDGE NO. 11
 SN 034-0001, US 136 OVER HAMILTON SLOUGH
 0.1 MILES EAST OF THE KEOKUK BRIDGE, 40.3891°N 91.3638°W

WORK SHALL CONSIST OF BLASTING AND PAINTING ALL BEAM ENDS, END DIAPRRAGMS OR CROSS FRAMES, AND STEEL COMPONENTS OF BEARINGS AT BOTH ABUTMENTS. BEAM END PAINTING (22 ENDS) SHALL EXTEND 5' FROM THE ENDS OF THE BEAMS LONGITUDINALLY. THE COLOR OF THE FINAL FINISH COAT FOR THE OUTSIDE AND BOTTOM OF THE FASCIA BEAMS SHALL BE RED. THE COLOR OF THE FINAL FINISH COAT FOR ALL INTERIOR SURFACES SHALL BE GRAY.

CONTAINMENT AND DISPOSAL OF NON-LEAD PAINT CLEANING RESIDUES SHALL BE UTILIZED.

CLEANING AND PAINTING STEEL BRIDGE NO. 12
 SN 034-0056, IL 96 OVER GRAY BAY
 2.5 MILES NORTH OF US 136, 40.4288°N 91.3670°W


WORK SHALL CONSIST OF BLASTING AND PAINTING ALL BEAM ENDS, END DIAPRRAGMS OR CROSS FRAMES, AND STEEL COMPONENTS OF BEARINGS AT BOTH ABUTMENTS. BEAM END PAINTING (12 ENDS) SHALL EXTEND 5' FROM THE ENDS OF THE BEAMS LONGITUDINALLY. THE COLOR OF THE FINAL FINISH COAT FOR THE OUTSIDE AND BOTTOM OF THE FASCIA BEAMS SHALL BE RED. THE COLOR OF THE FINAL FINISH COAT FOR ALL INTERIOR SURFACES SHALL BE GRAY.

CONTAINMENT AND DISPOSAL OF LEAD PAINT CLEANING RESIDUES SHALL BE UTILIZED. AIR MONITORS WILL BE REQUIRED

CLEANING AND PAINTING STEEL BRIDGE NO. 13
 SN 034-0058, IL 96 OVER WAGGONER CREEK
 4.2 MILES NORTH OF US 136, 40.4513°N 91.3693°W

WORK SHALL CONSIST OF BLASTING AND PAINTING ALL BEAM ENDS, END DIAPRRAGMS OR CROSS FRAMES, AND STEEL COMPONENTS OF BEARINGS AT BOTH ABUTMENTS. BEAM END PAINTING (10 ENDS) SHALL EXTEND 5' FROM THE ENDS OF THE BEAMS LONGITUDINALLY. THE COLOR OF THE FINAL FINISH COAT FOR THE OUTSIDE AND BOTTOM OF THE FASCIA BEAMS SHALL BE RED. THE COLOR OF THE FINAL FINISH COAT FOR ALL INTERIOR SURFACES SHALL BE GRAY.

CONTAINMENT AND DISPOSAL OF NON-LEAD PAINT CLEANING RESIDUES SHALL BE UTILIZED.

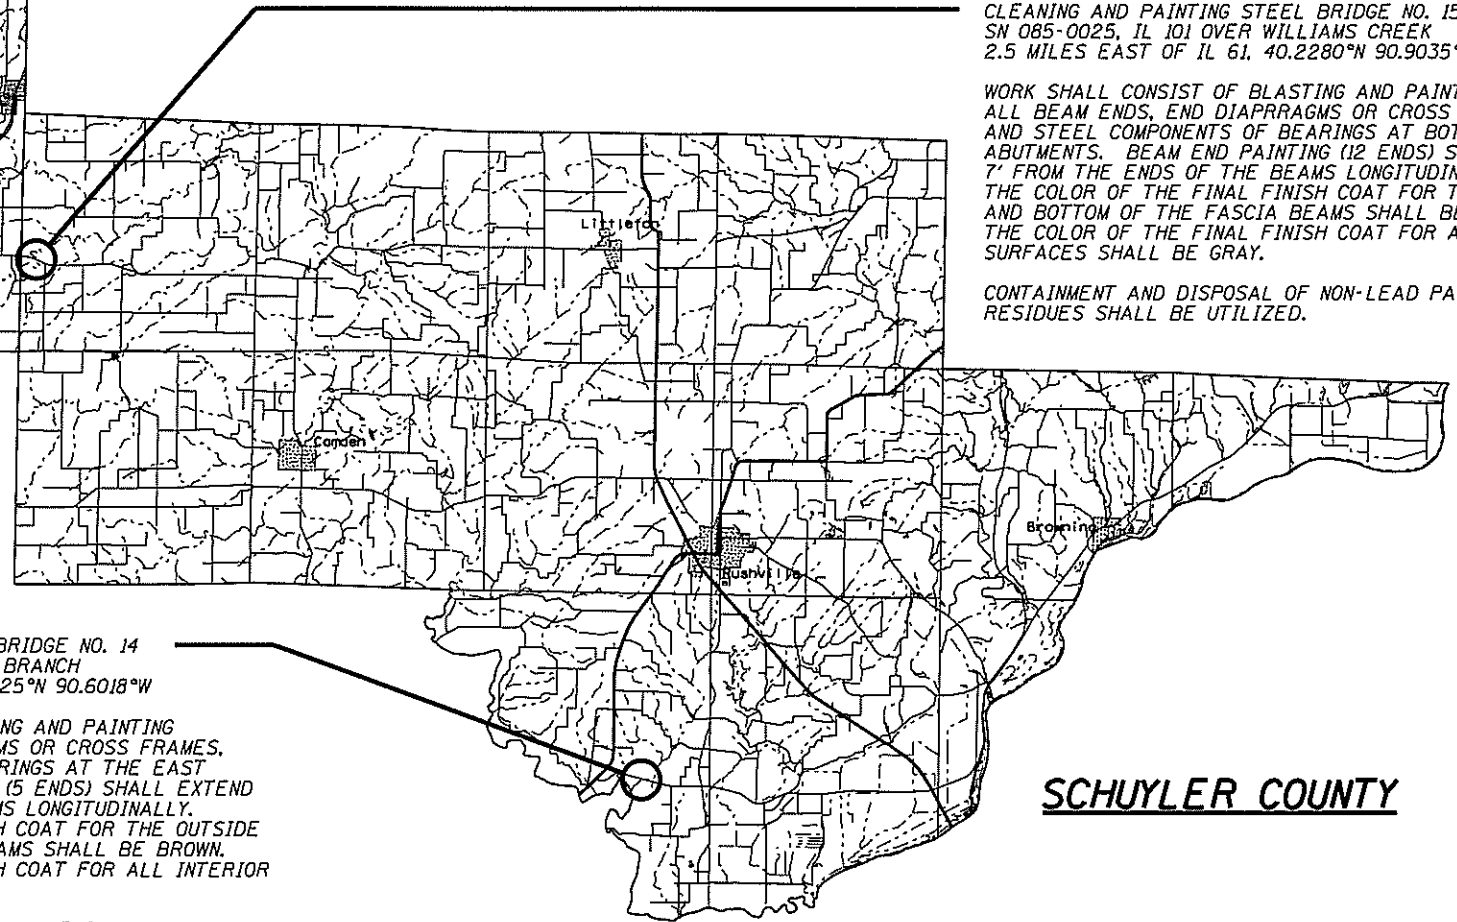

CLEANING AND PAINTING STEEL BRIDGE NO. 15
 SN 085-0025, IL 101 OVER WILLIAMS CREEK
 2.5 MILES EAST OF IL 61, 40.2280°N 90.9035°W

WORK SHALL CONSIST OF BLASTING AND PAINTING ALL BEAM ENDS, END DIAPRRAGMS OR CROSS FRAMES, AND STEEL COMPONENTS OF BEARINGS AT BOTH ABUTMENTS. BEAM END PAINTING (12 ENDS) SHALL EXTEND 7' FROM THE ENDS OF THE BEAMS LONGITUDINALLY. THE COLOR OF THE FINAL FINISH COAT FOR THE OUTSIDE AND BOTTOM OF THE FASCIA BEAMS SHALL BE GREEN. THE COLOR OF THE FINAL FINISH COAT FOR ALL INTERIOR SURFACES SHALL BE GRAY.

CONTAINMENT AND DISPOSAL OF NON-LEAD PAINT CLEANING RESIDUES SHALL BE UTILIZED.

SCHUYLER COUNTY

CLEANING AND PAINTING STEEL BRIDGE NO. 14
 SN 085-0004, IL 103 OVER TOWN BRANCH
 1.3 MILES EAST OF US 24, 40.0325°N 90.6018°W

WORK SHALL CONSIST OF BLASTING AND PAINTING ALL BEAM ENDS, END DIAPRRAGMS OR CROSS FRAMES, AND STEEL COMPONENTS OF BEARINGS AT THE EAST ABUTMENT. BEAM END PAINTING (5 ENDS) SHALL EXTEND 5' FROM THE ENDS OF THE BEAMS LONGITUDINALLY. THE COLOR OF THE FINAL FINISH COAT FOR THE OUTSIDE AND BOTTOM OF THE FASCIA BEAMS SHALL BE BROWN. THE COLOR OF THE FINAL FINISH COAT FOR ALL INTERIOR SURFACES SHALL BE GRAY.

CONTAINMENT AND DISPOSAL OF NON-LEAD PAINT CLEANING RESIDUES SHALL BE UTILIZED.

FILE NAME =	USER NAME = dudlaybm	DESIGNED -	REVISED -	STATE OF ILLINOIS DEPARTMENT OF TRANSPORTATION	HANCOCK & SCHUYLER COUNTY STRUCTURE MAP	F.A. RFE.	SECTION	COUNTY	TOTAL SHEETS	SHEET NO.
D:\OPERATIONS\B-bridgeplans_CAD\72H37 - beam and paint FY15 CH\plansheet.dgn	DRAWN -	REVISED -	VAR.			D6 BDGE PAINTING 2015-1	VARIQUS	58	6	
PLOT SCALE = 100.0000 / in.	CHECKED -	REVISED -	CONTRACT NO. 72H37							
Default	PLOT DATE = Oct-02-2014 10:42:32AM	DATE -	REVISED -			[ILLINOIS] FED. AID PROJECT				
SCALE: _____ SHEET _____ OF _____ SHEETS STA. _____ TO STA. _____										