

CLEANING AND PAINTING STEEL BRIDGE NO. 17
 SN 084-0076, I-72 WB OVER 6TH STREET (BL 55)
 SOUTH EDGE OF SPRINGFIELD, 39.7427°N 89.6445°W


WORK SHALL CONSIST OF BLASTING AND PAINTING ALL BEAM ENDS, END DIAPHRAGMS OR CROSS FRAMES, AND STEEL COMPONENTS OF BEARINGS AT BOTH ABUTMENTS. BEAM END PAINTING (18 ENDS) SHALL EXTEND 5' FROM THE ENDS OF THE BEAMS LONGITUDINALLY. THE COLOR OF THE FINAL FINISH COAT FOR THE OUTSIDE AND BOTTOM OF THE FASCIA BEAMS SHALL BE GREEN. THE COLOR OF THE FINAL FINISH COAT FOR ALL INTERIOR SURFACES SHALL BE GRAY.

CONTAINMENT AND DISPOSAL OF LEAD PAINT CLEANING RESIDUES SHALL BE UTILIZED. AIR MONITORS WILL BE REQUIRED

CLEANING AND PAINTING STEEL BRIDGE NO. 18
 SN 084-0077, I-72 EB OVER 6TH STREET (BL 55)
 SOUTH EDGE OF SPRINGFIELD, 39.7427°N 89.6445°W

WORK SHALL CONSIST OF BLASTING AND PAINTING ALL BEAM ENDS, END DIAPHRAGMS OR CROSS FRAMES, AND STEEL COMPONENTS OF BEARINGS AT BOTH ABUTMENTS. BEAM END PAINTING (20 ENDS) SHALL EXTEND 5' FROM THE ENDS OF THE BEAMS LONGITUDINALLY. THE COLOR OF THE FINAL FINISH COAT FOR THE OUTSIDE AND BOTTOM OF THE FASCIA BEAMS SHALL BE GREEN. THE COLOR OF THE FINAL FINISH COAT FOR ALL INTERIOR SURFACES SHALL BE GRAY.

CONTAINMENT AND DISPOSAL OF LEAD PAINT CLEANING RESIDUES SHALL BE UTILIZED. AIR MONITORS WILL BE REQUIRED

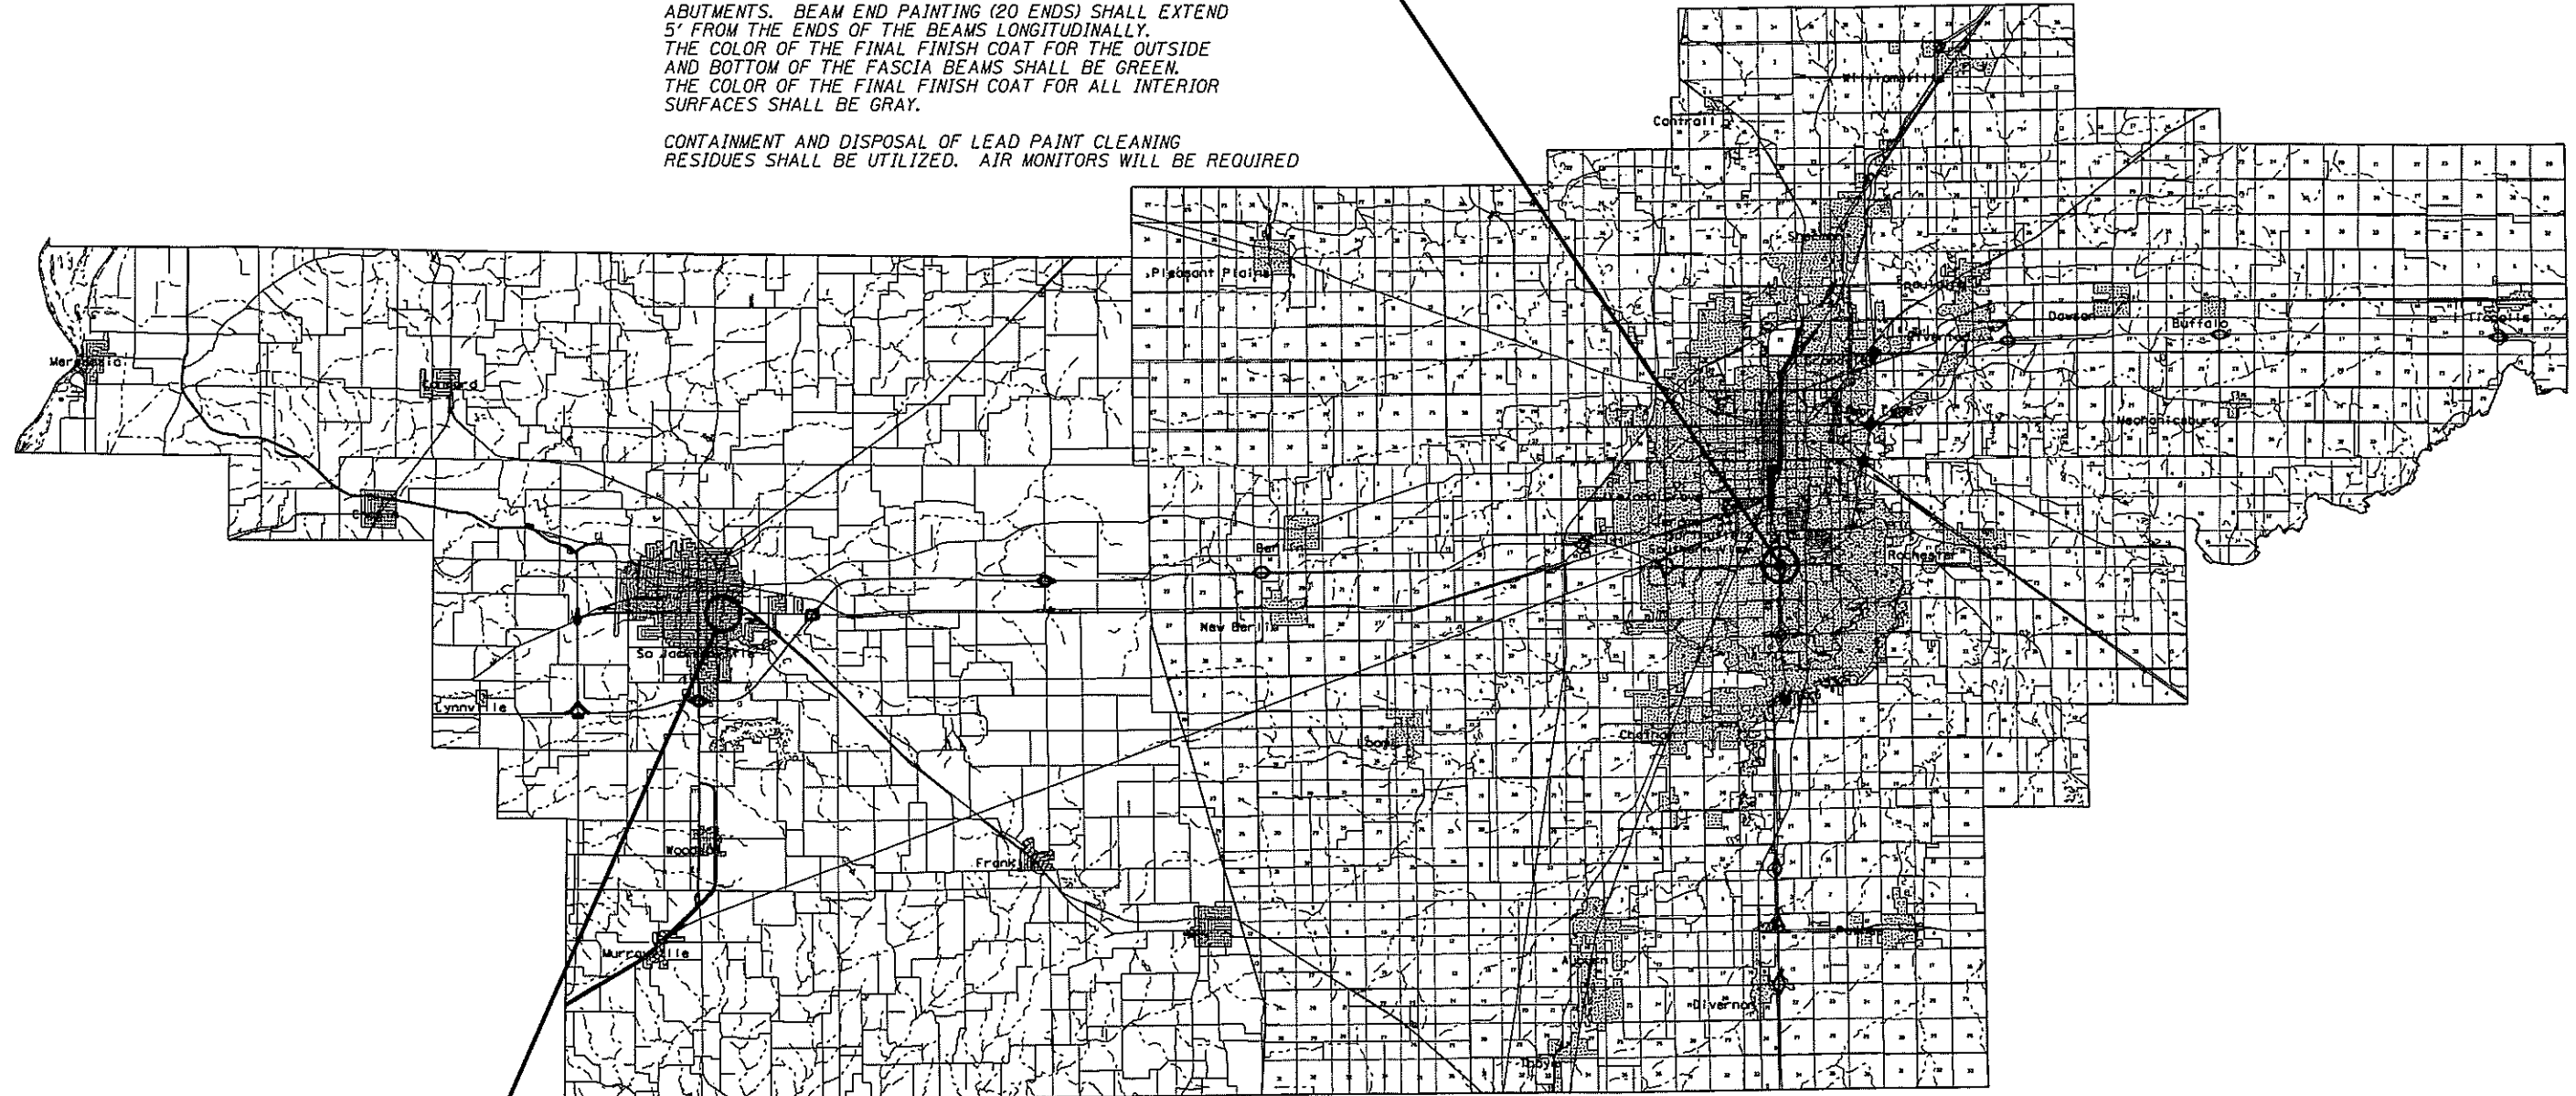

CLEANING AND PAINTING STEEL BRIDGE NO. 16
 SN 069-0009, MORTON AVE. OVER MAUVAISE TERRE CREEK
 0.7 MILES EAST OF IL 267 IN JACKSONVILLE, 39.7232°N 90.2169°W

WORK SHALL CONSIST OF BLASTING AND PAINTING ALL BEAM ENDS, END DIAPHRAGMS OR CROSS FRAMES, AND STEEL COMPONENTS OF BEARINGS AT BOTH ABUTMENTS. BEAM END PAINTING (24 ENDS) SHALL EXTEND 5' FROM THE ENDS OF THE BEAMS LONGITUDINALLY. THE COLOR OF THE FINAL FINISH COAT FOR ALL AREAS SHALL BE GRAY.

CONTAINMENT AND DISPOSAL OF LEAD PAINT CLEANING RESIDUES SHALL BE UTILIZED. AIR MONITORS WILL BE REQUIRED

MORGAN COUNTY

SANGAMON COUNTY

FILE NAME *	USER NAME = dudleybm	DESIGNED -	REVISED -	STATE OF ILLINOIS DEPARTMENT OF TRANSPORTATION	MORGAN & SANGAMON COUNTY STRUCTURE MAP	F.A. RTE.	SECTION	COUNTY	TOTAL SHEETS	SHEET NO.
OPERATIONS\Bridgplans_CAD\72H37 - beam and point FY15 CH\plansheet.dgn	DRAWN -	REVISED -	VAR.			D6 BDGE PAINTING 2015-1	VARIOUS	58	7	
Default	PLOT SCALE = 100.0000' / in.	CHECKED -	REVISED -			CONTRACT NO. 72H37				
	PLOT DATE = 0ct-02-2014 10:27:52AM	DATE -	REVISED -			[ILLINOIS] FED. AID PROJECT				

SCALE: _____ SHEET _____ OF _____ SHEETS STA. _____ TO STA. _____