
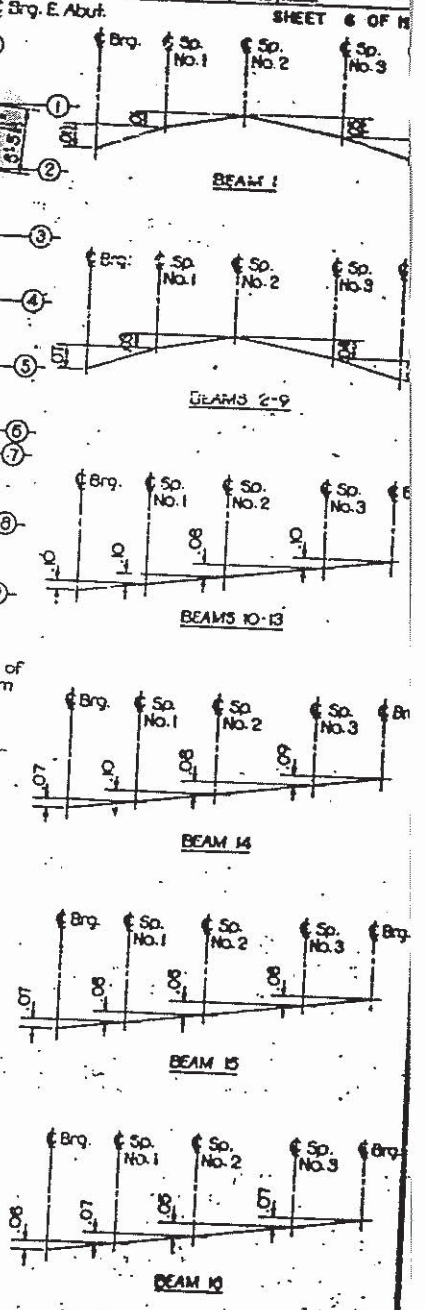
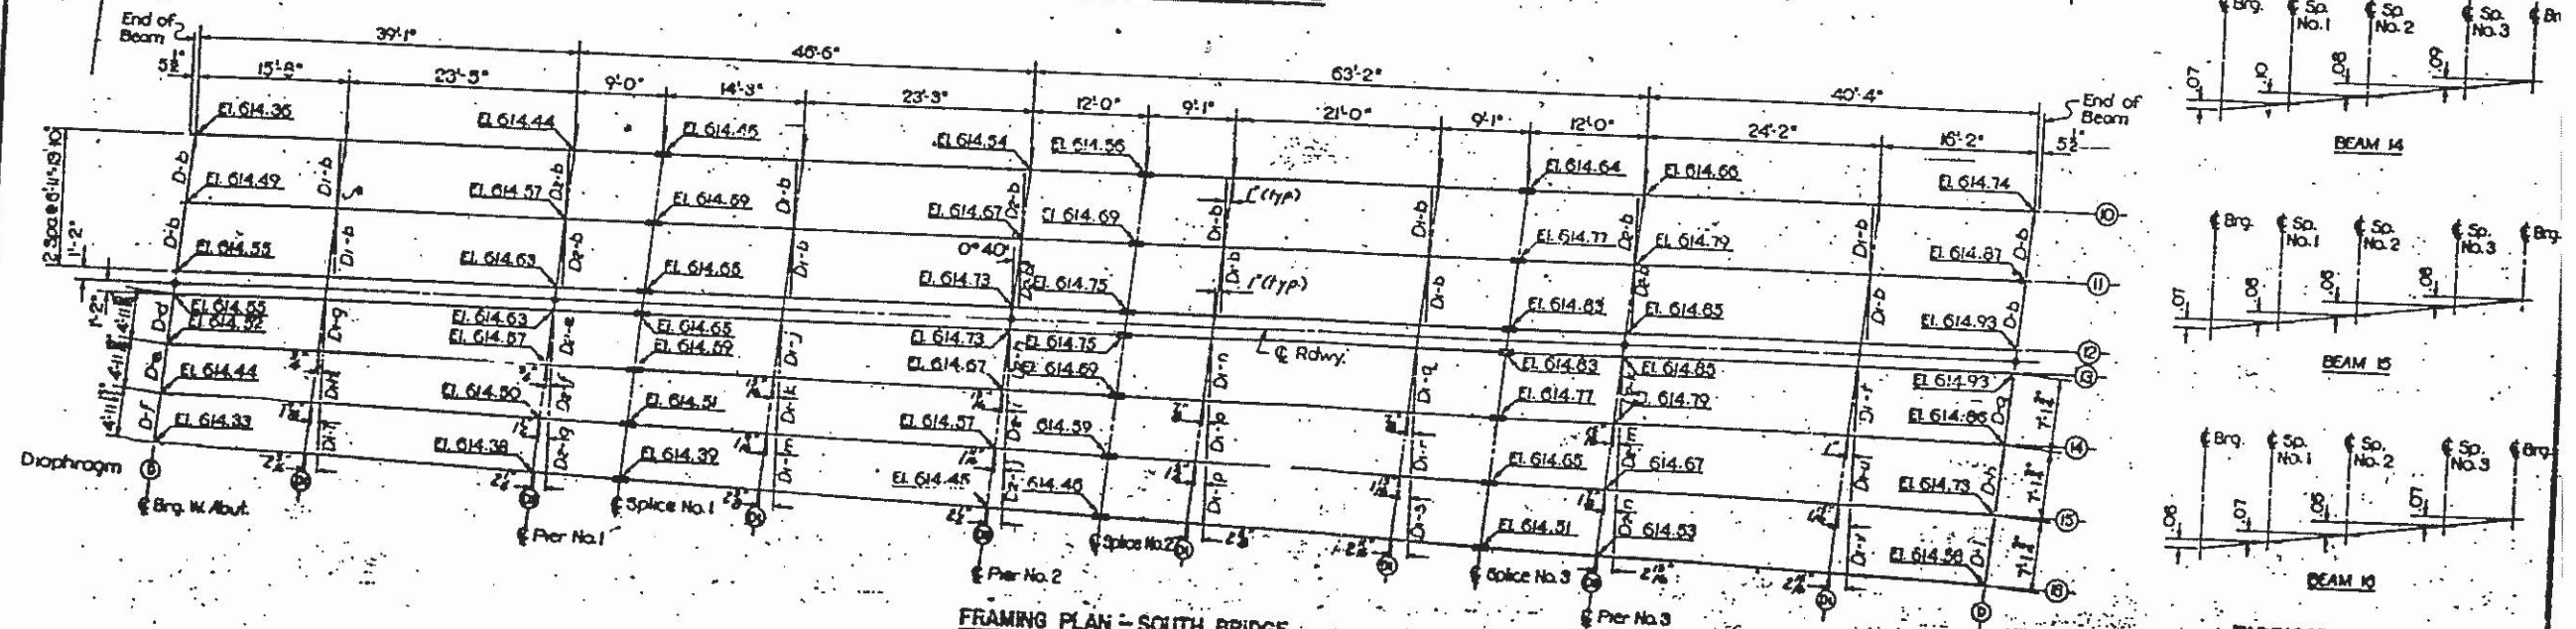


STATE OF ILLINOIS
DEPARTMENT OF PUBLIC WORKS & BUILDINGS
DIVISION OF HIGHWAYS

DATE	REV.	BY	REASON
10/23/14	1	RES	ISSUED FOR PERMITS
04/28/14	2	RES	REVISED FOR PERMITS
04/28/14	3	RES	REVISED FOR PERMITS

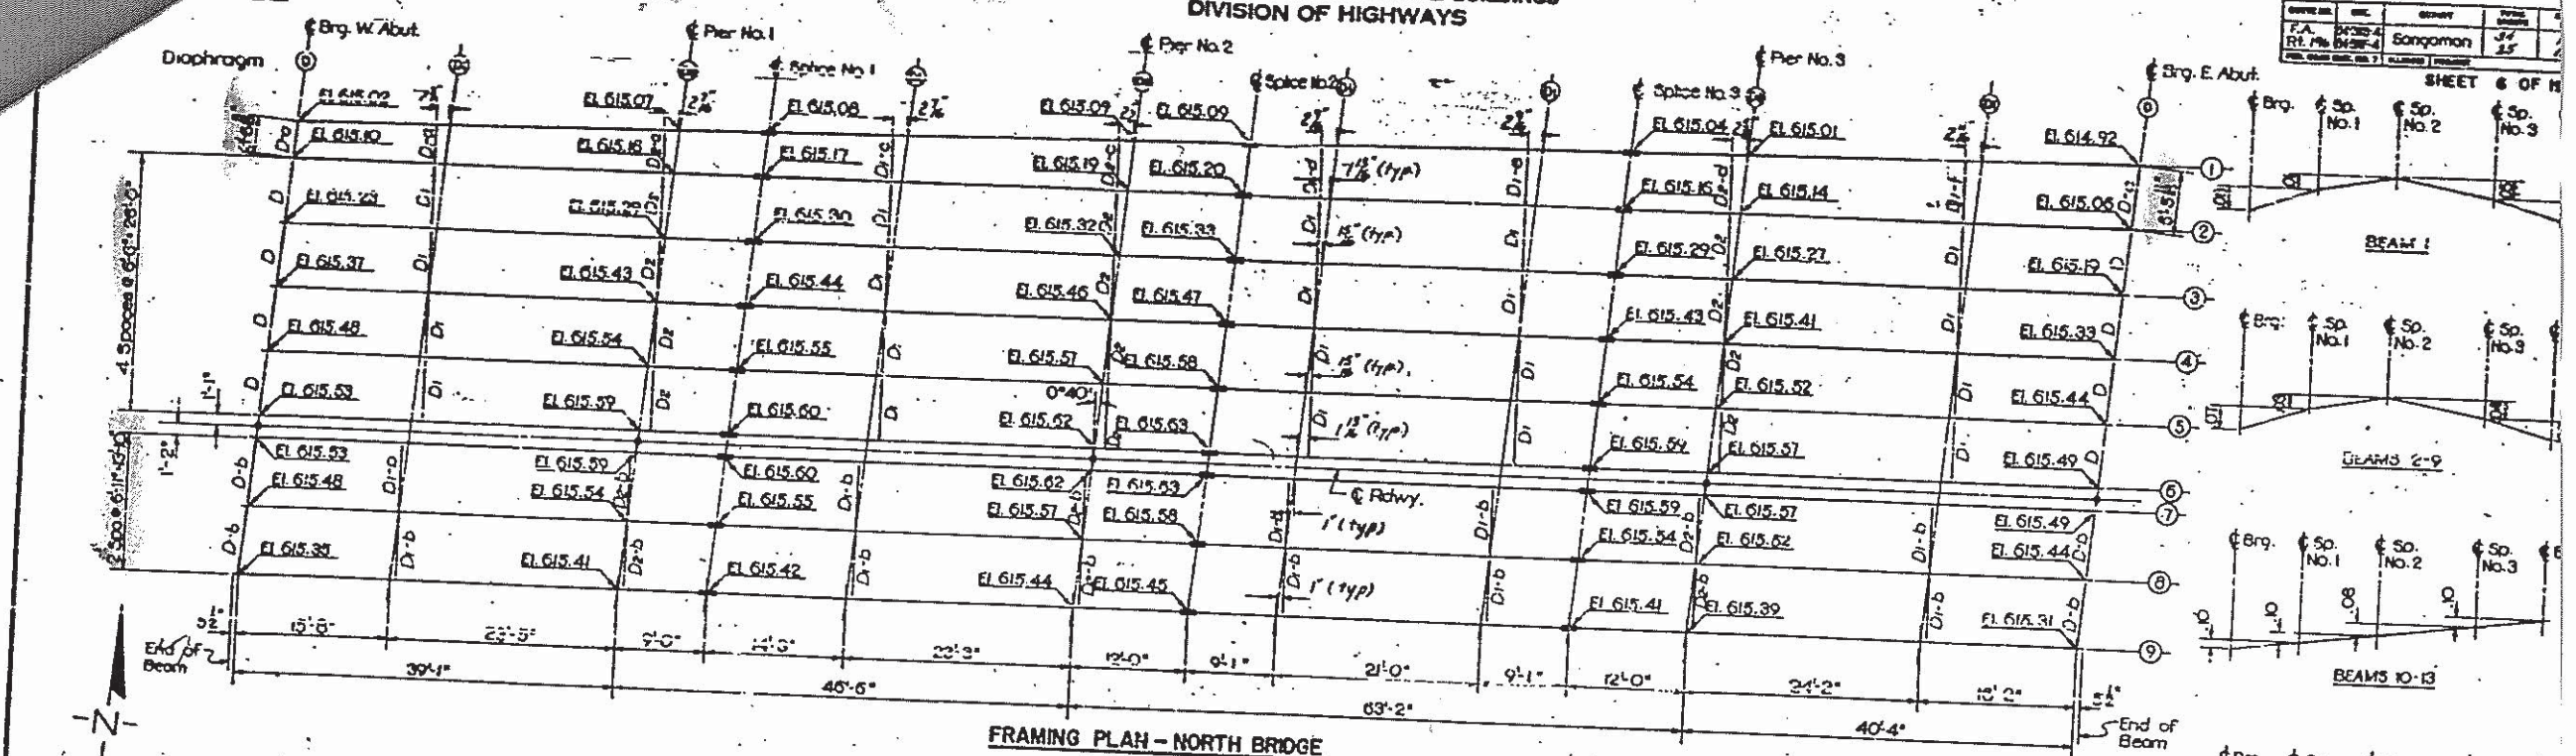

DESIGNED	RES
CHECKED	RES
DRAWN	D.P.O.
INCHES	RES

Notes:
All beams 33 W 130
All elevations shown are given at the top of the top flange of the beams @ Brg. or @ Splice.
Diaphragms D, D₁ to be perpendicular to Rdwy.
Work this sheet with sheet 7 of 19

STRUCTURAL STEEL
F.A. RT. 196 OVER U.S. RT. 66
F.A. ROUTE 196 SEC. 84-3HB-4-F
SANGAMON COUNTY
STATION 674+00