

LEGEND

- TRAFFIC SIGNAL WITH BACKPLATE, SIGNAL DIRECTION INDICATED
- PCC BASE COURSE WIDENING, 8"
- PAVEMENT REMOVAL

SCHEDULE OF QUANTITIES


TEMPORARY CONCRETE BARRIER			
STATION TO	STATION	FEET	
703+02.5	704+52.5	150	
706+40	707+77.5	137.5	
703+27.5	707+52.5	425	
	TOTAL	712.5	

RELOCATE TEMPORARY CONCRETE BARRIER			
STATION TO	STATION	FEET	
704+52.5	706+40	187.5	
	TOTAL	187.5	

- IMPACT ATTENUATORS, RELOCATE (NON-REDIRECTIVE), TEST LEVEL 3 - 2 EACH
- IMPACT ATTENUATORS, TEMPORARY (FULLY REDIRECTIVE, NARROW), TEST LEVEL 3 - 2 EACH

GENERAL NOTES

1. TRAFFIC CONTROL SHALL BE ERECTED AS SHOWN AND ACCORDING TO "TRAFFIC CONTROL AND PROTECTION, STANDARD 701321."
2. SEE SPECIAL PROVISIONS FOR ADDITIONAL TRAFFIC CONTROL REQUIREMENTS.
3. COORDINATE LOCATION OF SIGNALS WITH FINAL WORK AS DIRECTED BY THE ENGINEER.
4. CONSTRUCT TEMPORARY RUMBLE STRIPS AT LOCATIONS SHOWN ON STANDARD 701321.
5. ADDITIONAL SIGNAGE FOR SIDE-ROADS AND ENTRANCES SHALL BE INCLUDED IN THE COST OF STANDARD 701321. THE TWO FIELD ENTRANCES SHALL BE CLOSED DURING STAGE II CONSTRUCTION PER STANDARD 701901.
6. THE DIMENSION SHOWN ON THE WIDTH RESTRICTION SIGN (W2-1102(O)-48) SHOWN ON STANDARD 701321 SHALL BE 10'-6" FOR STAGE II CONSTRUCTION.

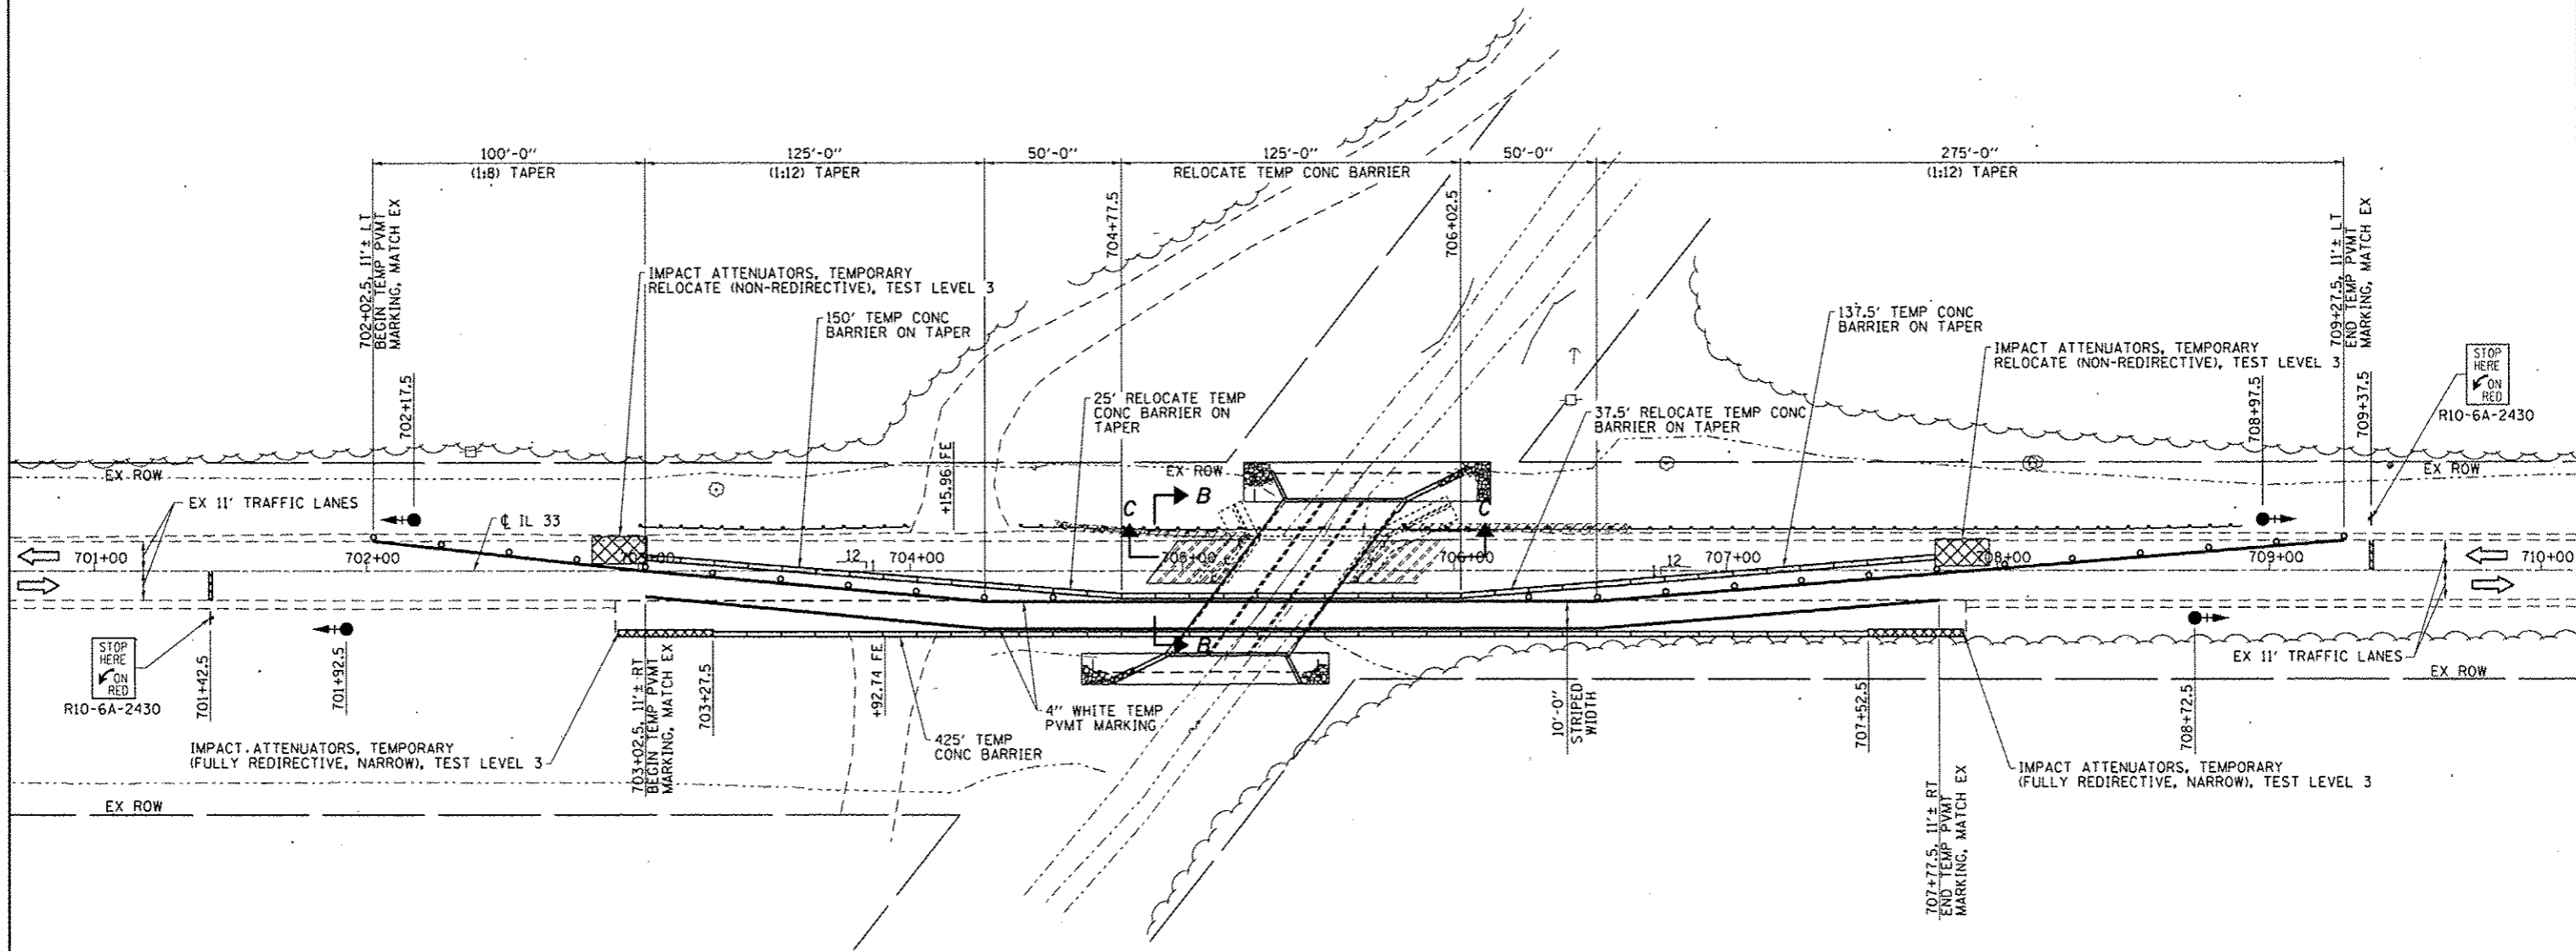

FILE NAME =	USER NAME = staff06nk	DESIGNED - OAJ	REVISED -	STATE OF ILLINOIS DEPARTMENT OF TRANSPORTATION	STAGE II CONSTRUCTION	F.A.P. RTE.	SECTION	COUNTY	TOTAL SHEETS	SHEET NO.	
8/2/2014 10:15:00 AM	ESCA JOB NO. 033.13	DRAWN - HAS	REVISED -			781	1098-1	LAWRENCE	34	11	
PLOT SCALE = 0.1667" = 1'		CHECKED - ELH	REVISED -			CONTRACT NO. 74105					
PLOT DATE = 6/2/2014 4:32:03 PM		DATE - 06/11	REVISED -			FED. ROAD DIST. NO. ILLINOIS FED. AID PROJECT					