

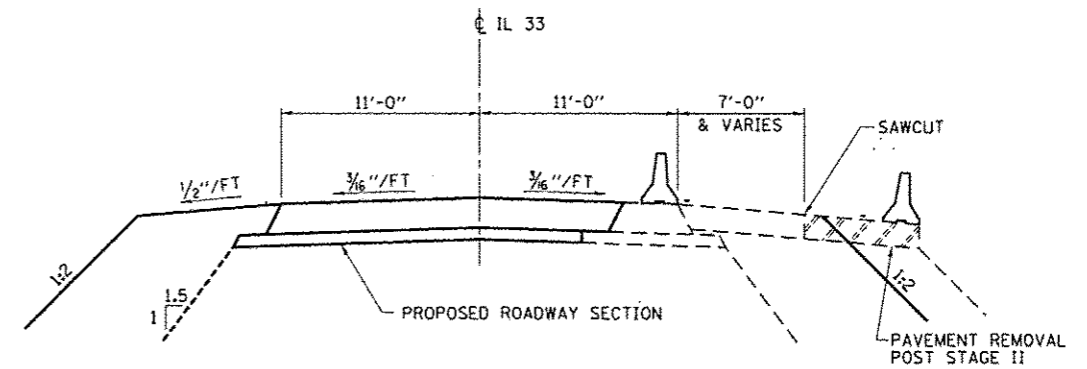


**SECTION A-A
(STAGE I)**

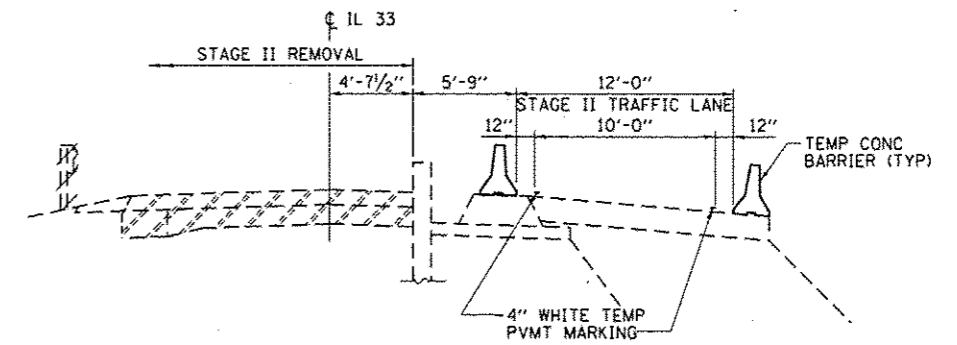

**SECTION B-B
(STAGE II)**

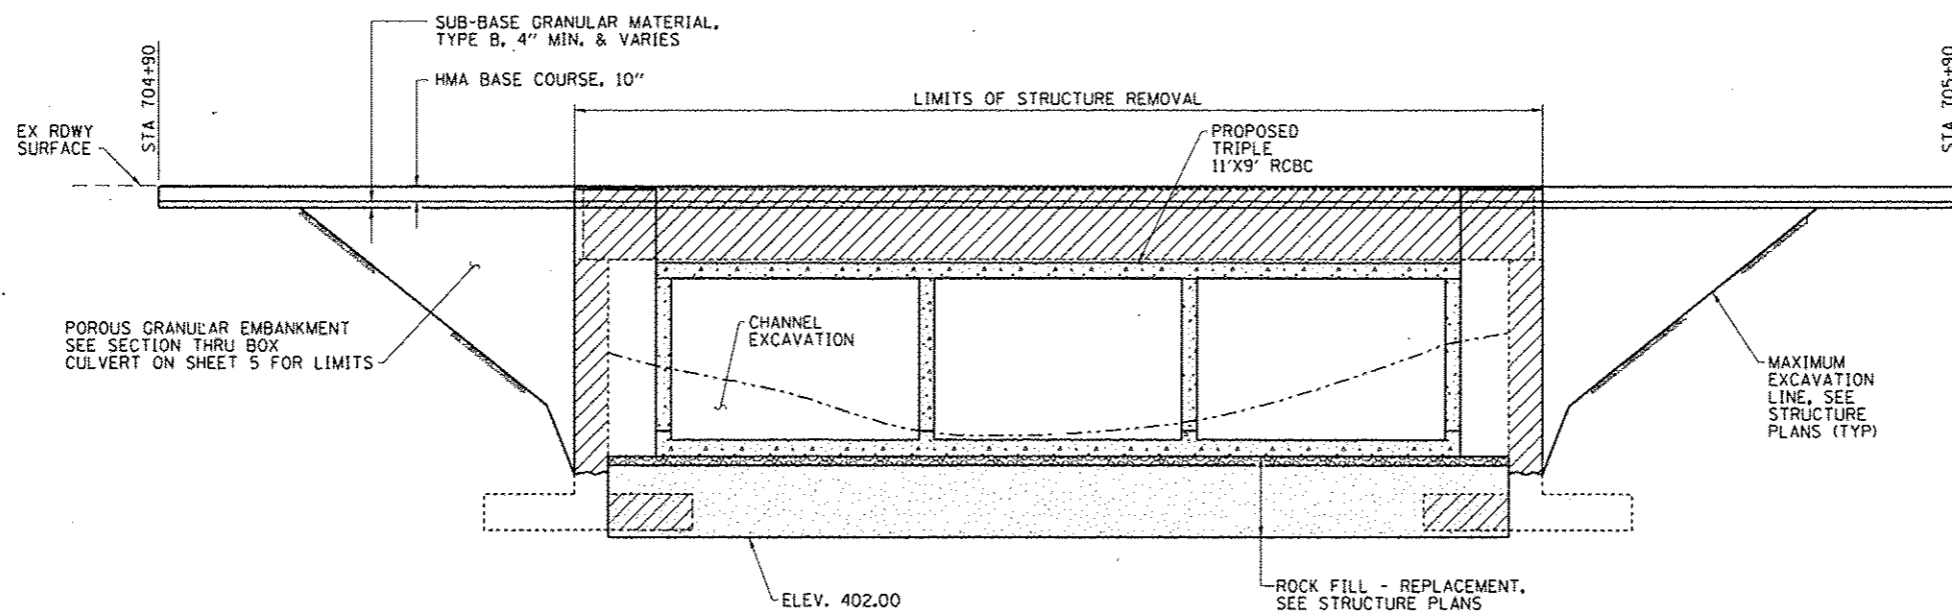

SECTION C-C

STATE OF ILLINOIS
DEPARTMENT OF TRANSPORTATION

STAGE CONSTRUCTION DETAILS

FILE NAME:	USER NAME = staffcrnk	DESIGNED - DAJ	REVISED -
82731291.D7	ESCA-1081809933.13	DRAWN - HAS	REVISED -
PLOT SCALE = 8.1667" / in.	CHECKED - ELH	REVISIONS	REVISED -
PLOT DATE = 6/2/2014	DATE - 06/11		REVISED -

SCALE:	SHEET NO. 1 OF 1 SHEETS	STA.	TO STA.
--------	-------------------------	------	---------

F.A.P. RTE.	SECTION	COUNTY	TOTAL SHEETS	SHEET NO.
781	109B-1	LAWRENCE	34	12
FED. ROAD DIST. NO. ILLINOIS/FED. AID PROJECT AID			CONTRACT NO. 74105	