


SURFACING AND MILLING SECTION

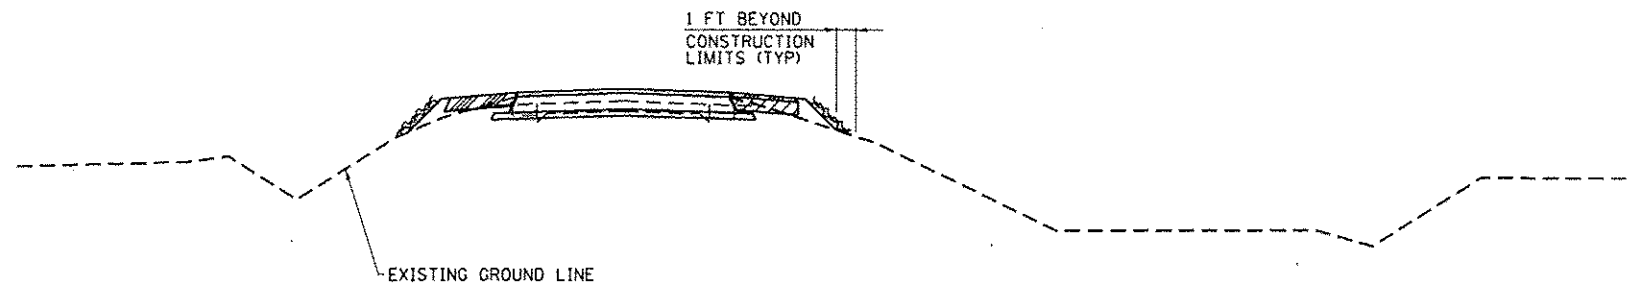

SEEDING & MULCHING

GENERAL NOTES


IN GENERAL, ALL EARTH SURFACES DISTURBED DURING CONSTRUCTION OPERATIONS SHALL BE SEEDED AND MULCHED UPON COMPLETION OF ALL GRADING OPERATIONS.

FERTILIZER NUTRIENTS AND LIMESTONE SHALL BE APPLIED TO ALL SEEDED AREAS.

THE RATES OF APPLICATION OF FERTILIZER, MULCH AND LIMESTONE SHALL BE AS SPECIFIED IN THE SPECIAL PROVISIONS.

SECTIONS 250 AND 251 OF THE STANDARD SPECIFICATIONS SHALL GOVERN THIS WORK EXCEPT AS SPECIFIED HEREIN OR AS NOTED IN THE SPECIAL PROVISIONS.

--- INDICATES LIMITS OF SEEDING AND MULCHING

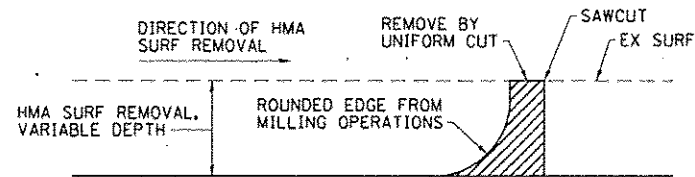

DETAIL AT BUTT JOINT

NOTE:
WHEN MILLING OPERATIONS PRODUCE A ROUNDED EDGE, THEN A SAWCUT SHALL BE USED TO MANUFACTURE A PERPENDICULAR EDGE AS SHOWN IN THE DETAIL. THE COST OF ALL WORK SHOWN IN THE DETAIL IS INCLUDED IN HOT-MIX ASPHALT SURFACE REMOVAL, VARIABLE DEPTH. THE ENGINEER SHALL BE THE SOLE JUDGE CONCERNING THE USE OF THIS DETAIL.

FILE NAME =	USER NAME = staffennk	DESIGNED - DAJ	REVISED -	STATE OF ILLINOIS DEPARTMENT OF TRANSPORTATION	MISCELLANEOUS DETAILS	F.A.P. RTE.	SECTION	COUNTY	TOTAL SHEETS	SHEET NO.	
8734\Bilal\pavedot\Bilal\Bilal\0273139\07	6/22/2014 11:58:02 AM	DRAWN - HAS	REVISED -			781	109B-1	LAWRENCE	34	14	
PLOT SCALE = 0.1667" / 1'		CHECKED - ELH	REVISED -			CONTRACT NO. 74105					
PLOT DATE = 6/22/2014		DATE - 06/11	REVISED -			FED. ROAD DIST. NO. ILLINOIS FED. AID PROJECT AID					
SCALE: SHEET NO. 1 OF 1 SHEETS STA. TO STA.											